
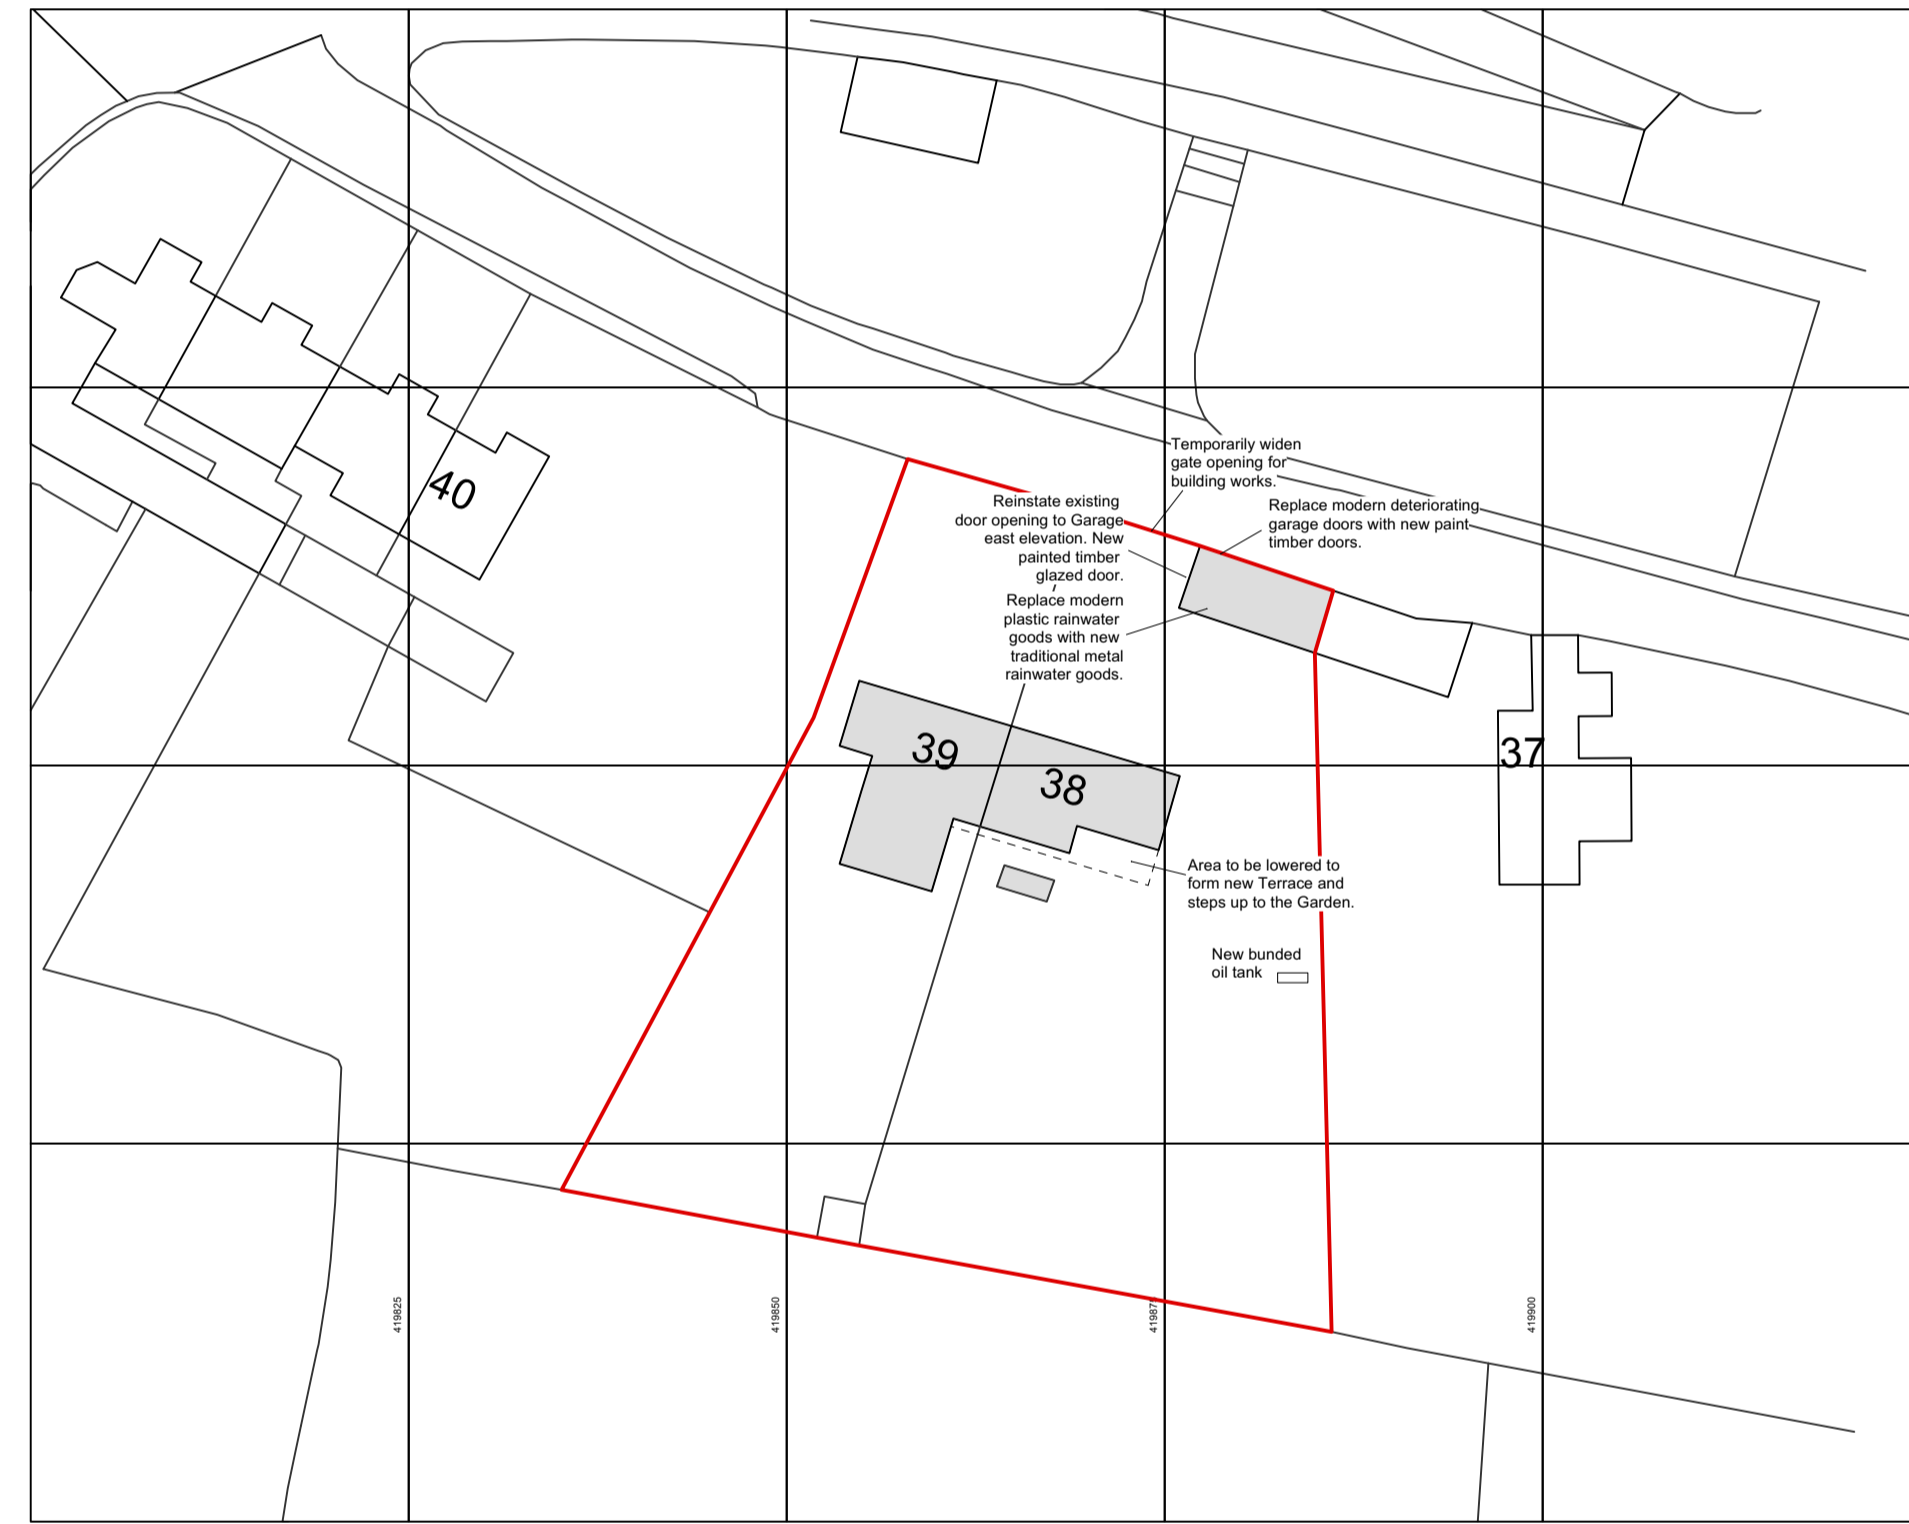


PLANNING NOTES
-
DEMOLITION NOTES
-
CONSTRUCTION NOTES
-All dimensions must be checked on site and not scaled from this drawing
-
MAINTENANCE NOTES
-

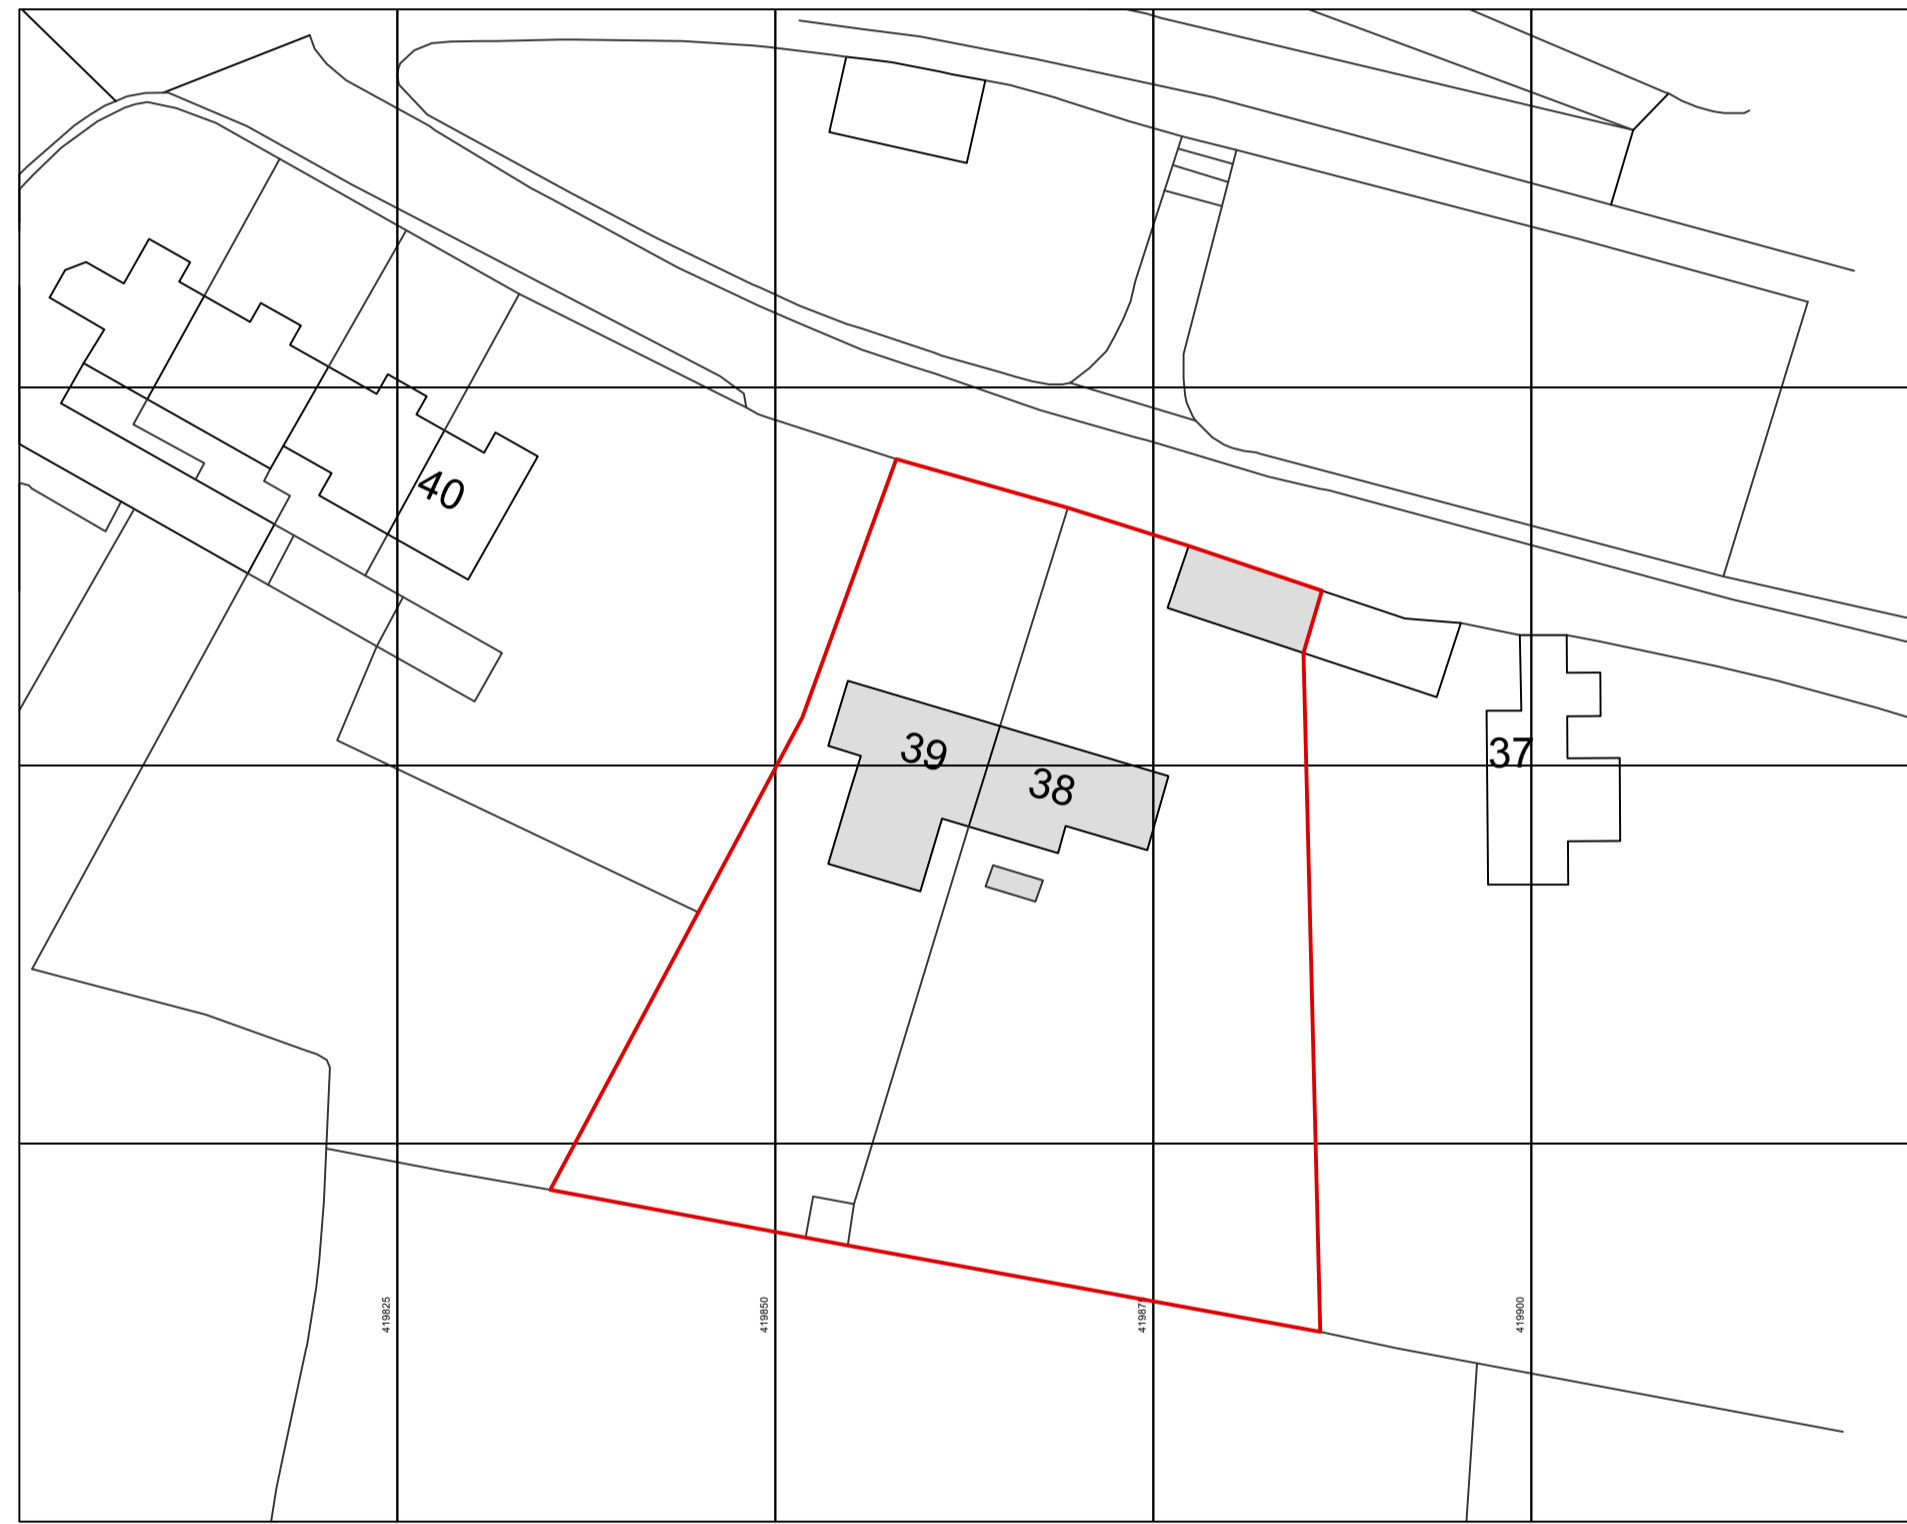

0 10 15 20 25 30 35 40 45 50 M
SCALE MEASUREMENTS SHOWN IN METRES.
ACCURACY OF SCALE CAN ONLY BE ASSURED ON
PROPERLY CALIBRATED MACHINERY

Revisions

VERITY & BEVERLEY
ARCHITECTS DESIGNERS
The Coach House | 4 The Chipping | Tetbury | Glos. | GL8 8ET
Telephone 01666 503516 | www.verity-beverley.co.uk

**38 & 39 EASTLEACH
CIRENCESTER**
PROPOSED ALTERATIONS
BLOCK PLAN
AS EXISTING & PROPOSED

Scale: 1:500	23.1559/05
Date: 15.11.23	
Drawn: MAL Size: A1	
Revision	

