


Ordnance Survey, (c) Crown Copyright 2023. All rights reserved. Licence number 100022432



SCALE MEASUREMENTS SHOWN IN METRES.  
 ACCURACY OF SCALE CAN ONLY BE ASSURED ON  
 PROPERLY CALIBRATED MACHINERY

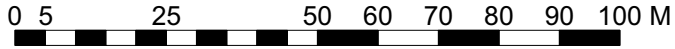

© Copyright

PLANNING NOTES  
 -  
 DEMOLITION NOTES  
 -  
 CONSTRUCTION NOTES  
 -All dimensions must be checked on site and  
 not scaled from this drawing  
 MAINTENANCE NOTES  
 -

Revisions

--	--	--

**VERITY & BEVERLEY**  
 ARCHITECTS DESIGNERS  
 The Coach House | 4 The Chipping | Tetbury | Glos. | GL8 8ET  
 Telephone 01666 503516 | www.verity-beverley.co.uk

**38 & 39 EASTLEACH  
 CIRENCESTER**

**ALTERATIONS & EXTENSIONS**

**SITE LOCATION PLAN**

Scale: 1:1250	23.1559/00
Date: Nov 2023	
Drawn: MAL	
Size: A4	