



1.0 Site Location Plan
1:1250 @ A3

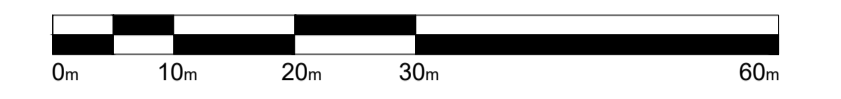

Scale 1:1250@A3

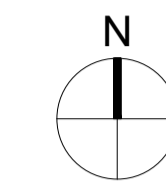

Legend

Stable End

- Jan21 AO JPM First Issue

ISSUE	DATE	DRAWN	CHECKED	DESCRIPTION

PROJECT Stable End, Aldsworth
GL54 3QX, Cheltenham

CLIENT Tasmin Voce

**JAMES
MACKINTOSH
ARCHITECTS**

DESIGN / CONSERVATION / HISTORIC INTERIORS

E. studio@jamesmackintosh.com
T. 01608 692310 W. www.jamesmackintosharchitects.com

DWG TITLE Site Location Plan

STATUS Planning

JOB/DWG No. 223-100

SCALE 1:1250@A3 **REVISION** -