
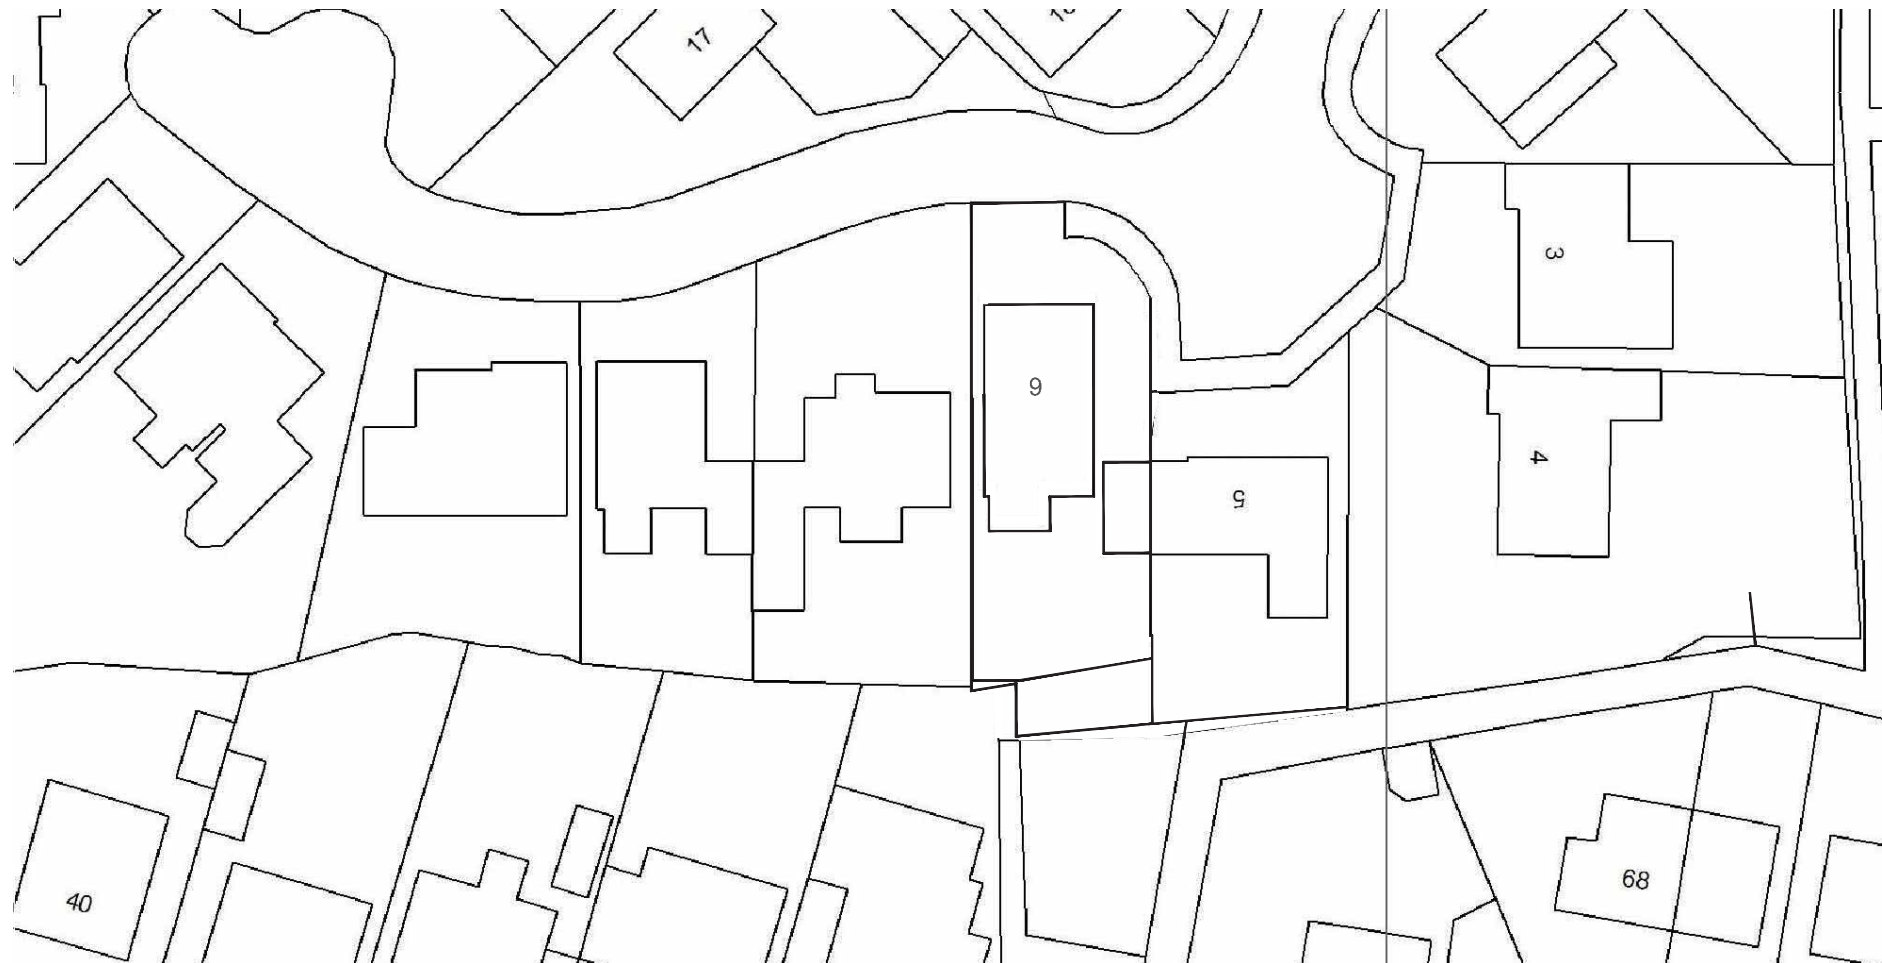


SCALE 1:1250

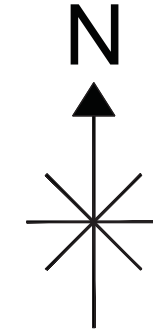

SCALE 1:500


Digital Planit™
 designing your world...
 2 Fitzhardinge Way
 Berkeley
 Glos
 GL13 9EG
 01453 511 418

Client: [REDACTED] Hawtin 6 Fox Close, Cashes Green, Stroud, GL5 4UP	Description: Existing Location Plan
Drawn: SS	Job: 543444-A
Scale @ A3:	AS SHOWN
Date:	10.01.24
Dwg No:	543444-A-24-11