


AS EXISTING SIDE ELEVATION - 1:100

THIS BAR SHOULD SCALE 5M @ 1:100




AS EXISTING FRONT ELEVATION

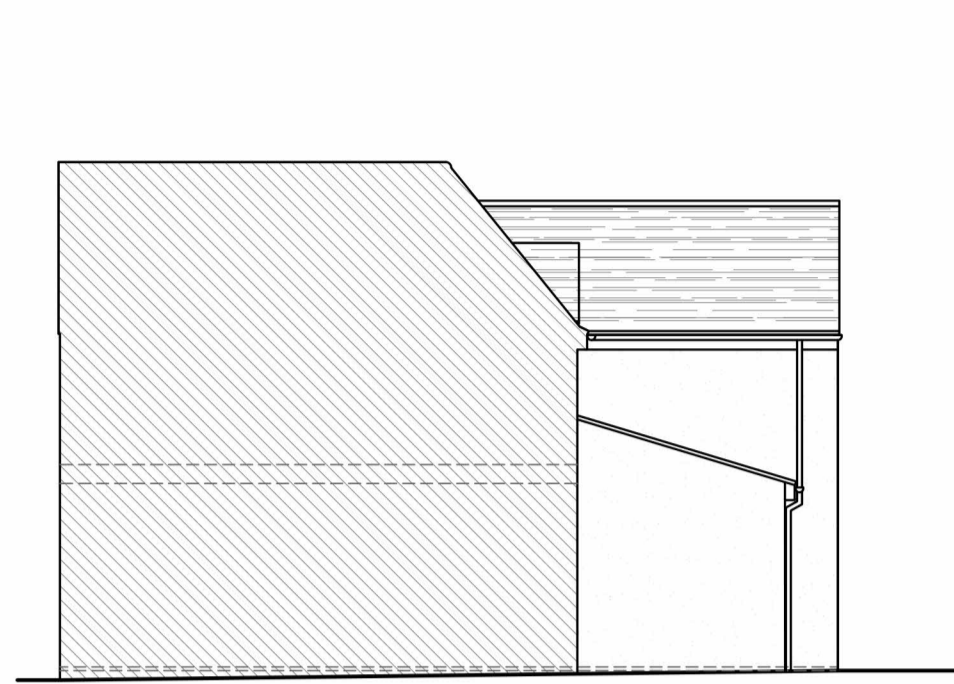

AS EXISTING SIDE ELEVATION




AS EXISTING REAR ELEVATION

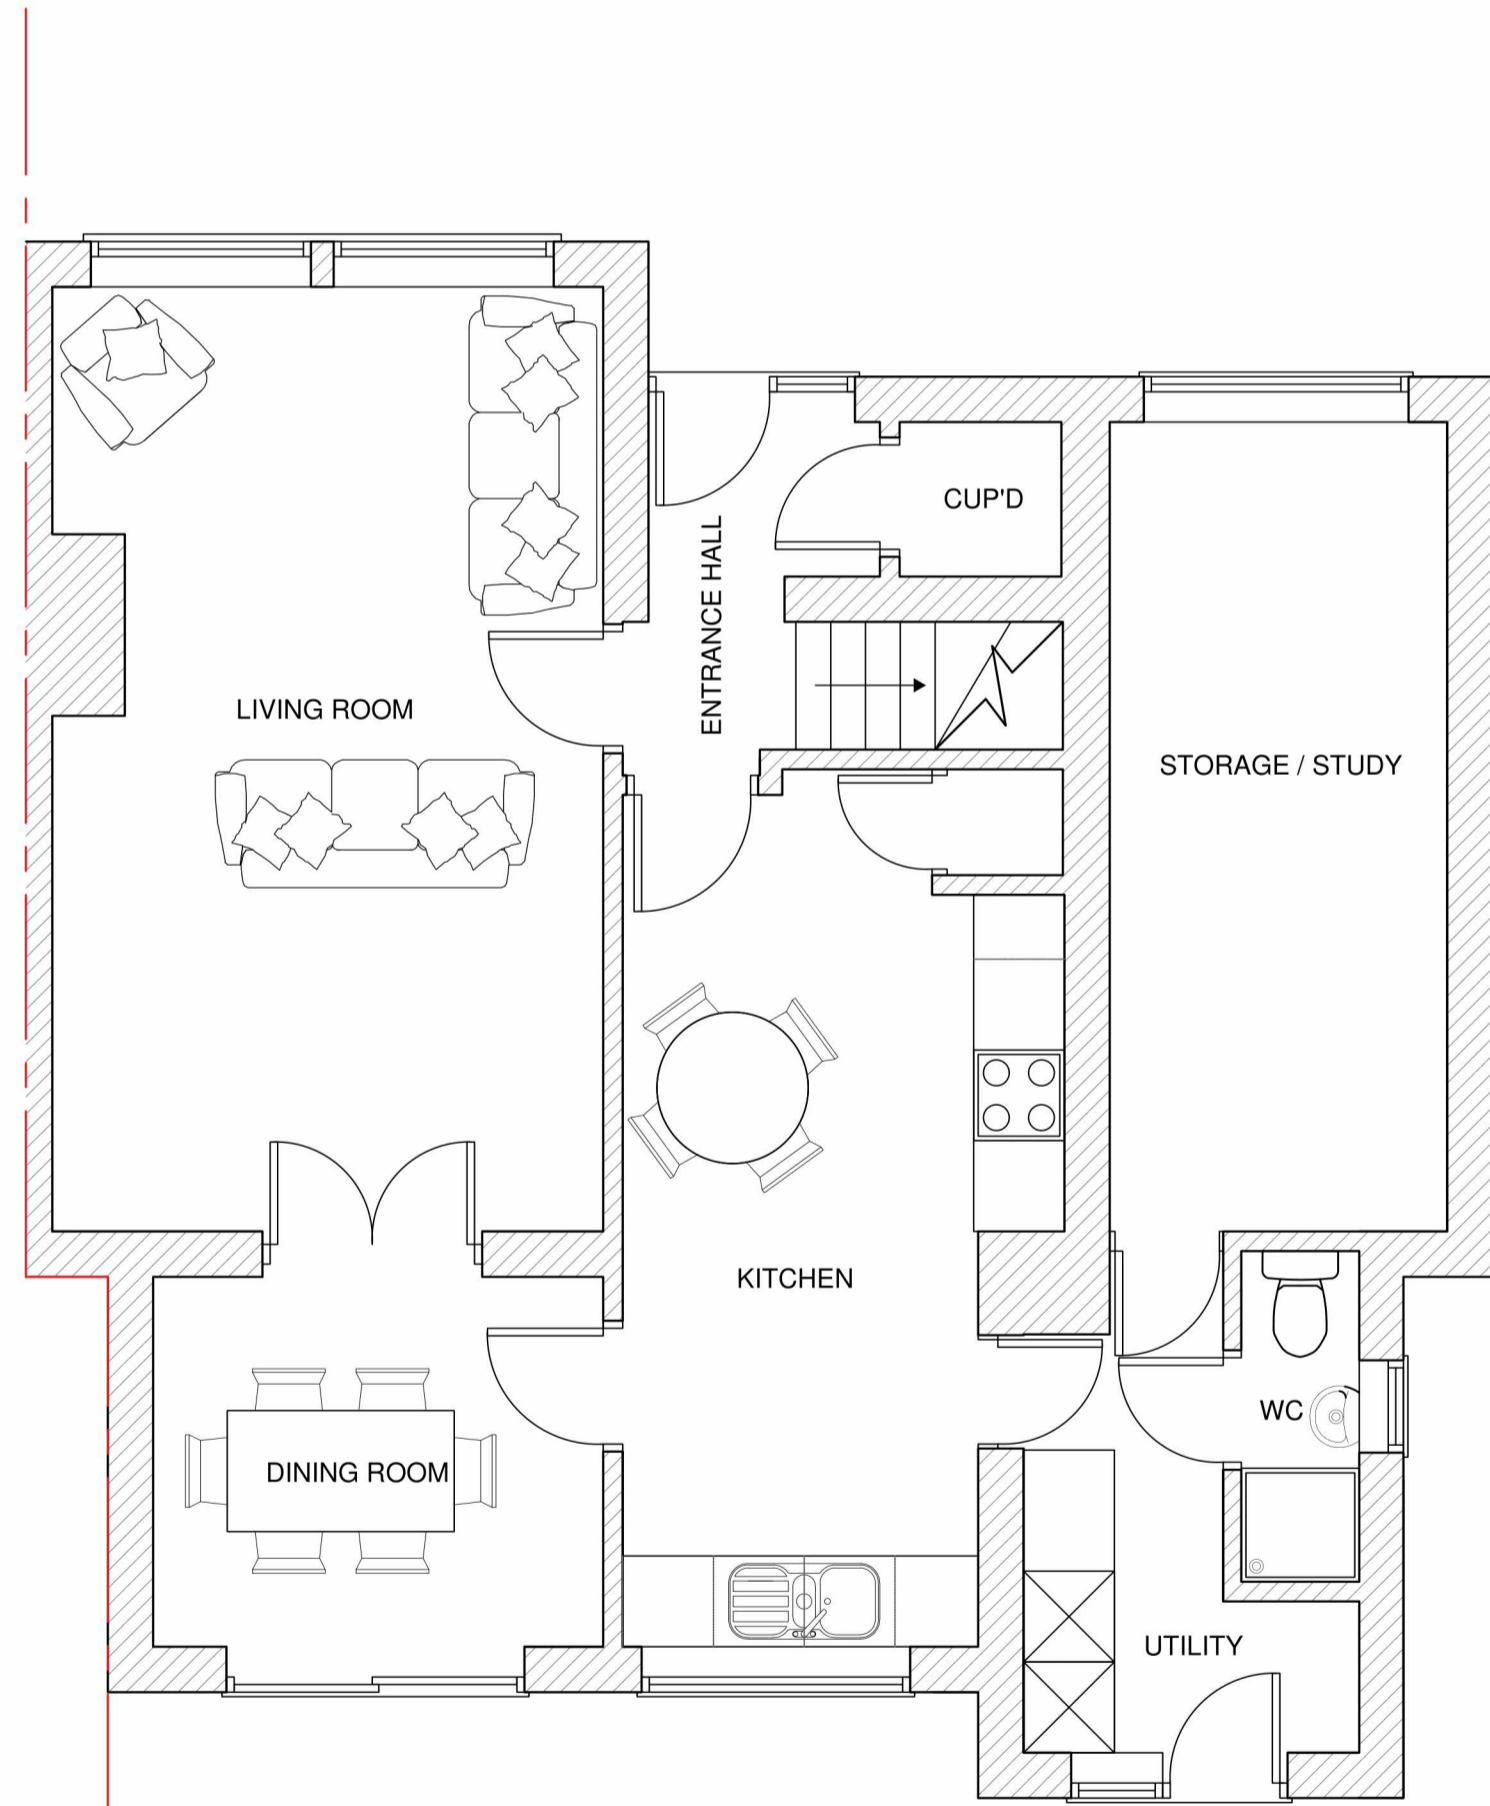


AS EXISTING GROUND FLOOR PLAN - 1:50

THIS BAR SHOULD SCALE 5M @ 1:50

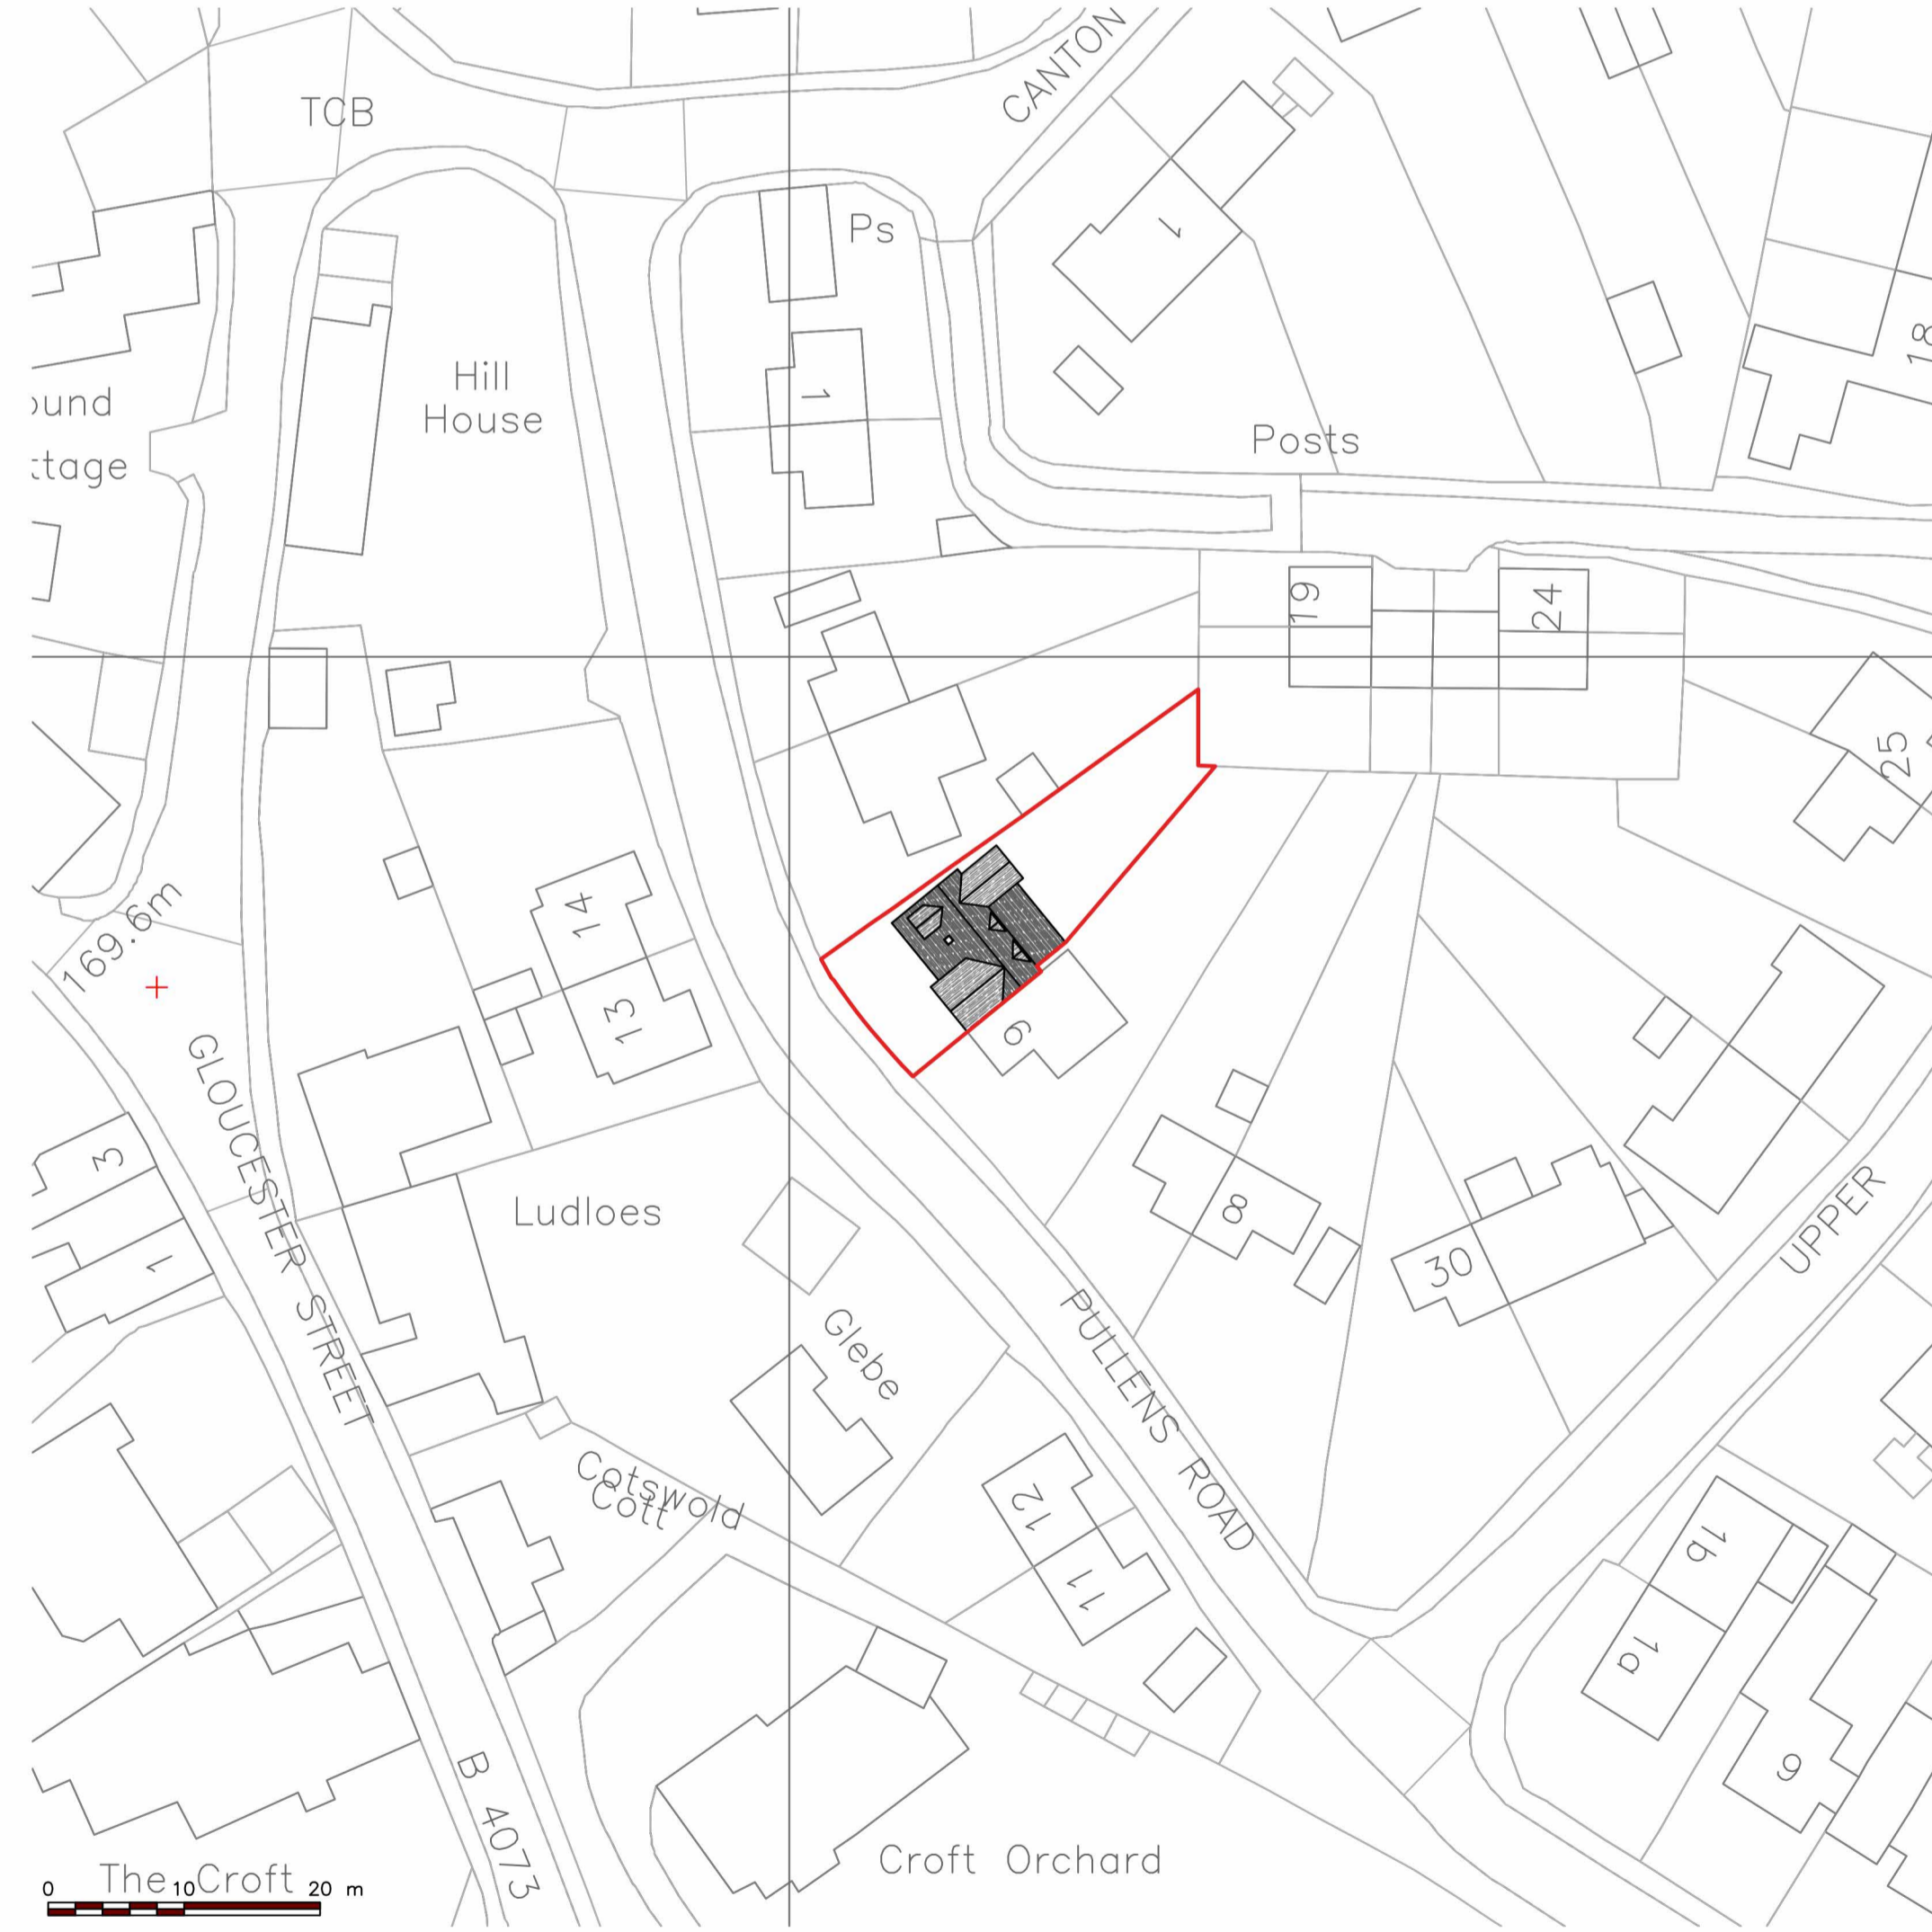

AS EXISTING BLOCK PLAN - 1:500

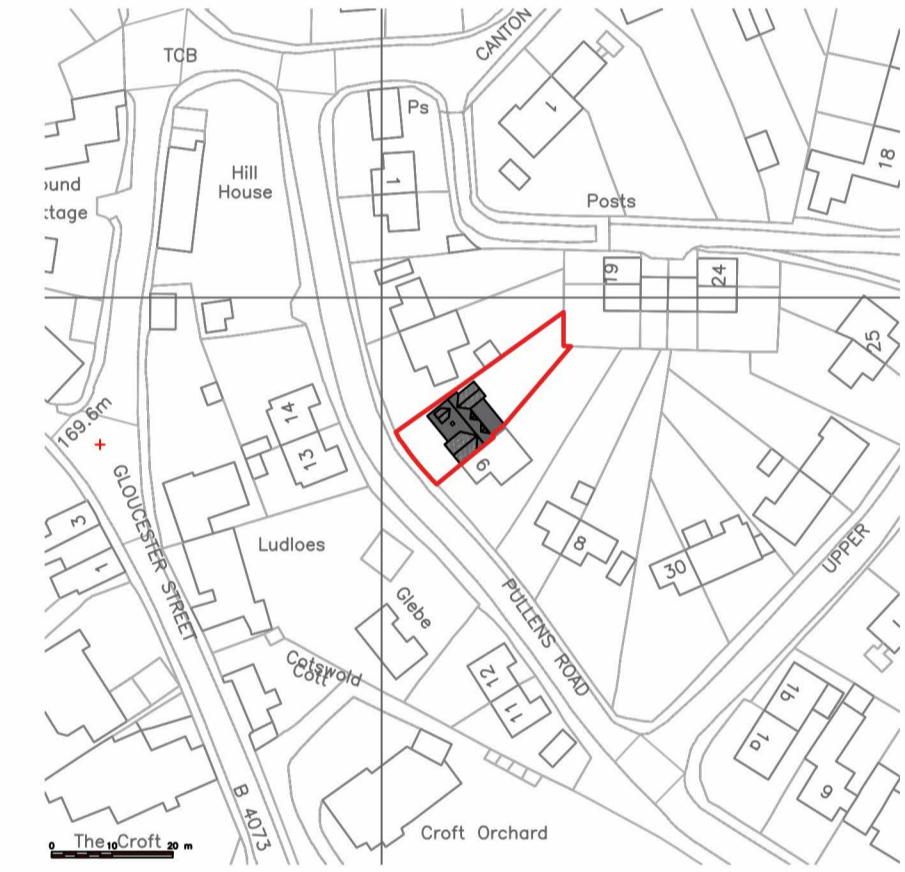

AS EXISTING SITE PLAN - 1:1250

- NOTES
- 1) ALL DIMENSIONS TO BE CHECKED ONSITE PRIOR TO CONSTRUCTION (INTERNAL DIMS MAY CHANGE DEPENDING ON EXTERNAL WALL CONSTRUCTION METHOD)
  - 2) A STRUCTURAL ENGINEER MUST BE CONSULTED FOR ALL STRUCTURAL WORKS
  - 3) WORKS TO BE CARRIED OUT BY COMPETENT, QUALIFIED CONTRACTORS
  - 4) ALL WORKS TO BE CARRIED OUT UNDER A LOCAL AUTHORITY BUILDING NOTICE ALL BUILD NOTES ARE GIVEN BASED ON STANDARD BUILDING REGULATIONS DETAILS AND MAY VARY. CONSTRUCTION METHODS MAY VARY ACCORDING TO BUILDERS PREFERENCE AND BUILDING CONTROL OFFICER REQUIREMENTS. THESE DRAWINGS ARE PRODUCED FOR PLANNING ONLY.

**HOMEPLAN**  
DRAFTING SERVICES

ARCHITECTURE PLANNING DESIGN

CLIENT/PROJECT:  
MR & MRS JOHNS

5 PULLENS ROAD, PAINSWICK, STROUD, GL6 6QZ  
FRONT PORCH EXTENSION AND MINOR ALTERATIONS TO DWELLING.

TITLE:  
AS EXISTING PLANS & ELEVATIONS

SCALE:  
1:50, 1:100, 1:500 & 1:1250 @ A1

DATE:  
JANUARY 2024

5PR-SJ-P-001