


NOTES

1) ALL DIMENSIONS TO BE CHECKED ONSITE PRIOR TO CONSTRUCTION (INTERNAL DIMS MAY CHANGE DEPENDING ON EXTERNAL WALL CONSTRUCTION METHOD)


2) A STRUCTURAL ENGINEER MUST BE CONSULTED FOR ALL STRUCTURAL WORKS

3) WORKS TO BE CARRIED OUT BY COMPETENT, QUALIFIED CONTRACTORS


4) ALL WORKS TO BE CARRIED OUT UNDER A LOCAL AUTHORITY BUILDING NOTICE
ALL BUILD NOTES ARE GIVEN BASED ON STANDARD BUILDING REGULATIONS DETAILS AND MAY VARY, CONSTRUCTION METHODS MAY VARY ACCORDING TO BUILDERS PREFERENCE AND BUILDING CONTROL OFFICER REQUIREMENTS.
THESE DRAWINGS ARE PRODUCED FOR PLANNING ONLY.

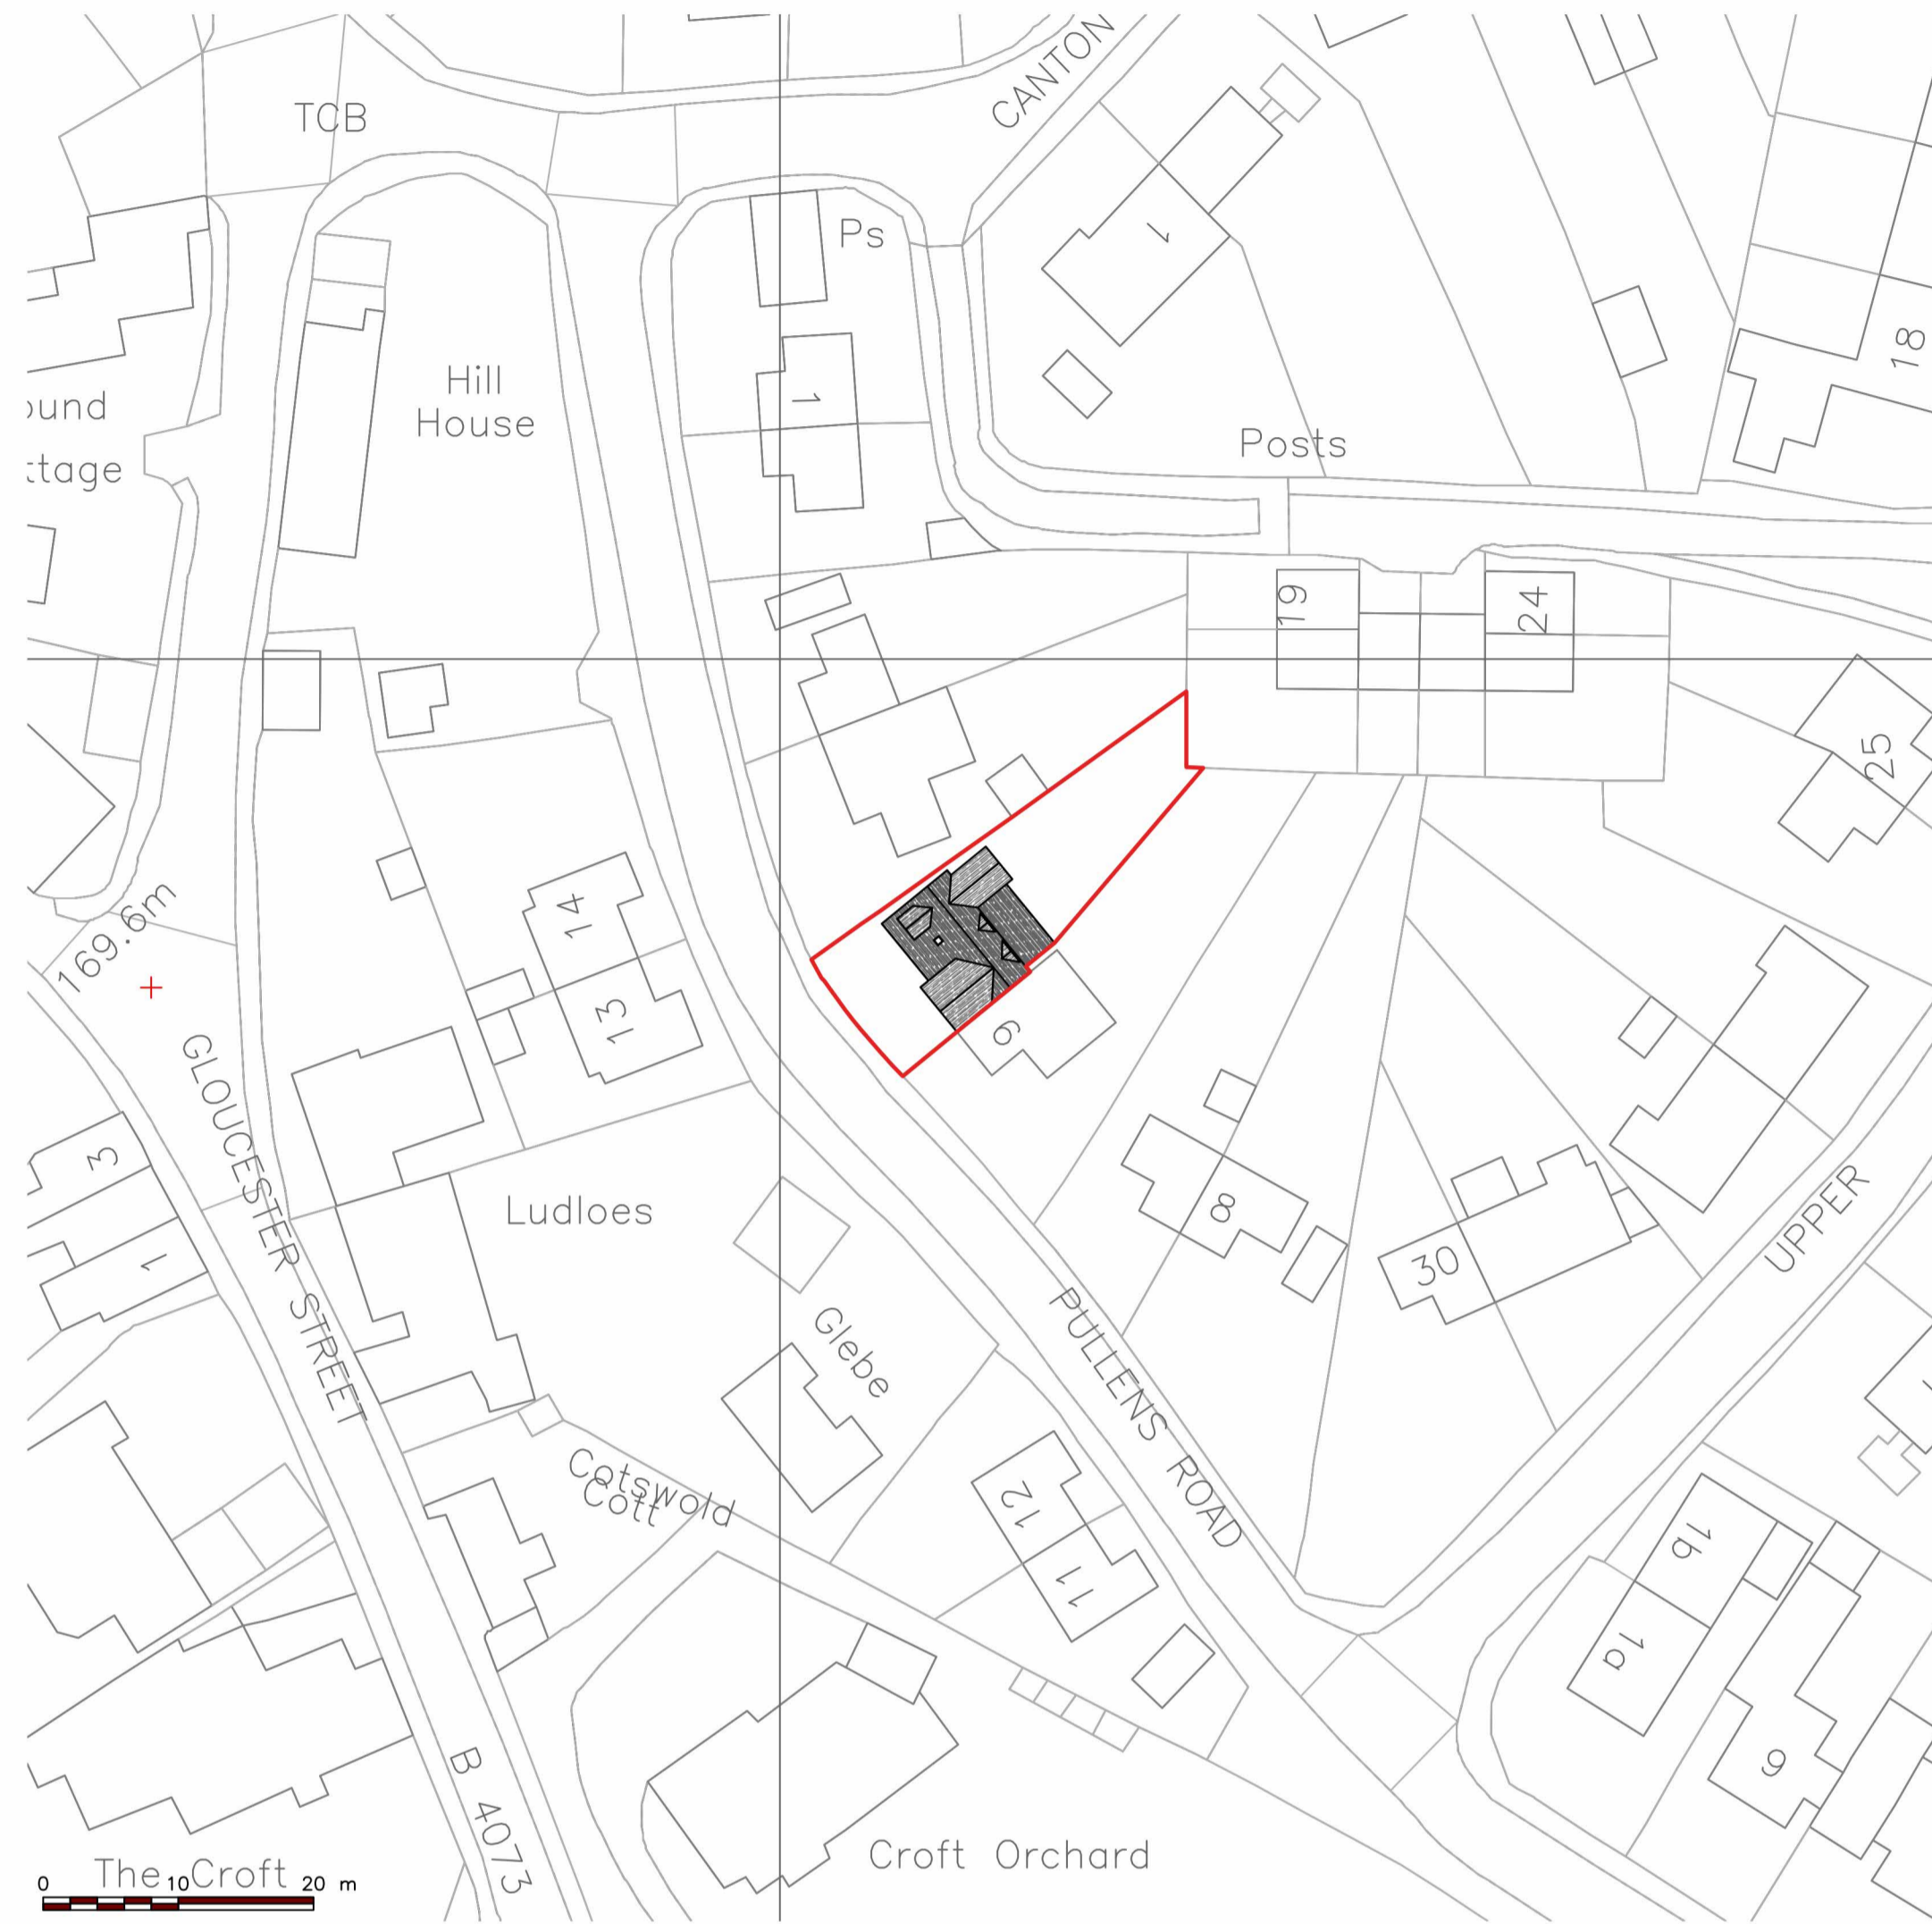


AS EXISTING BLOCK PLAN - 1:500

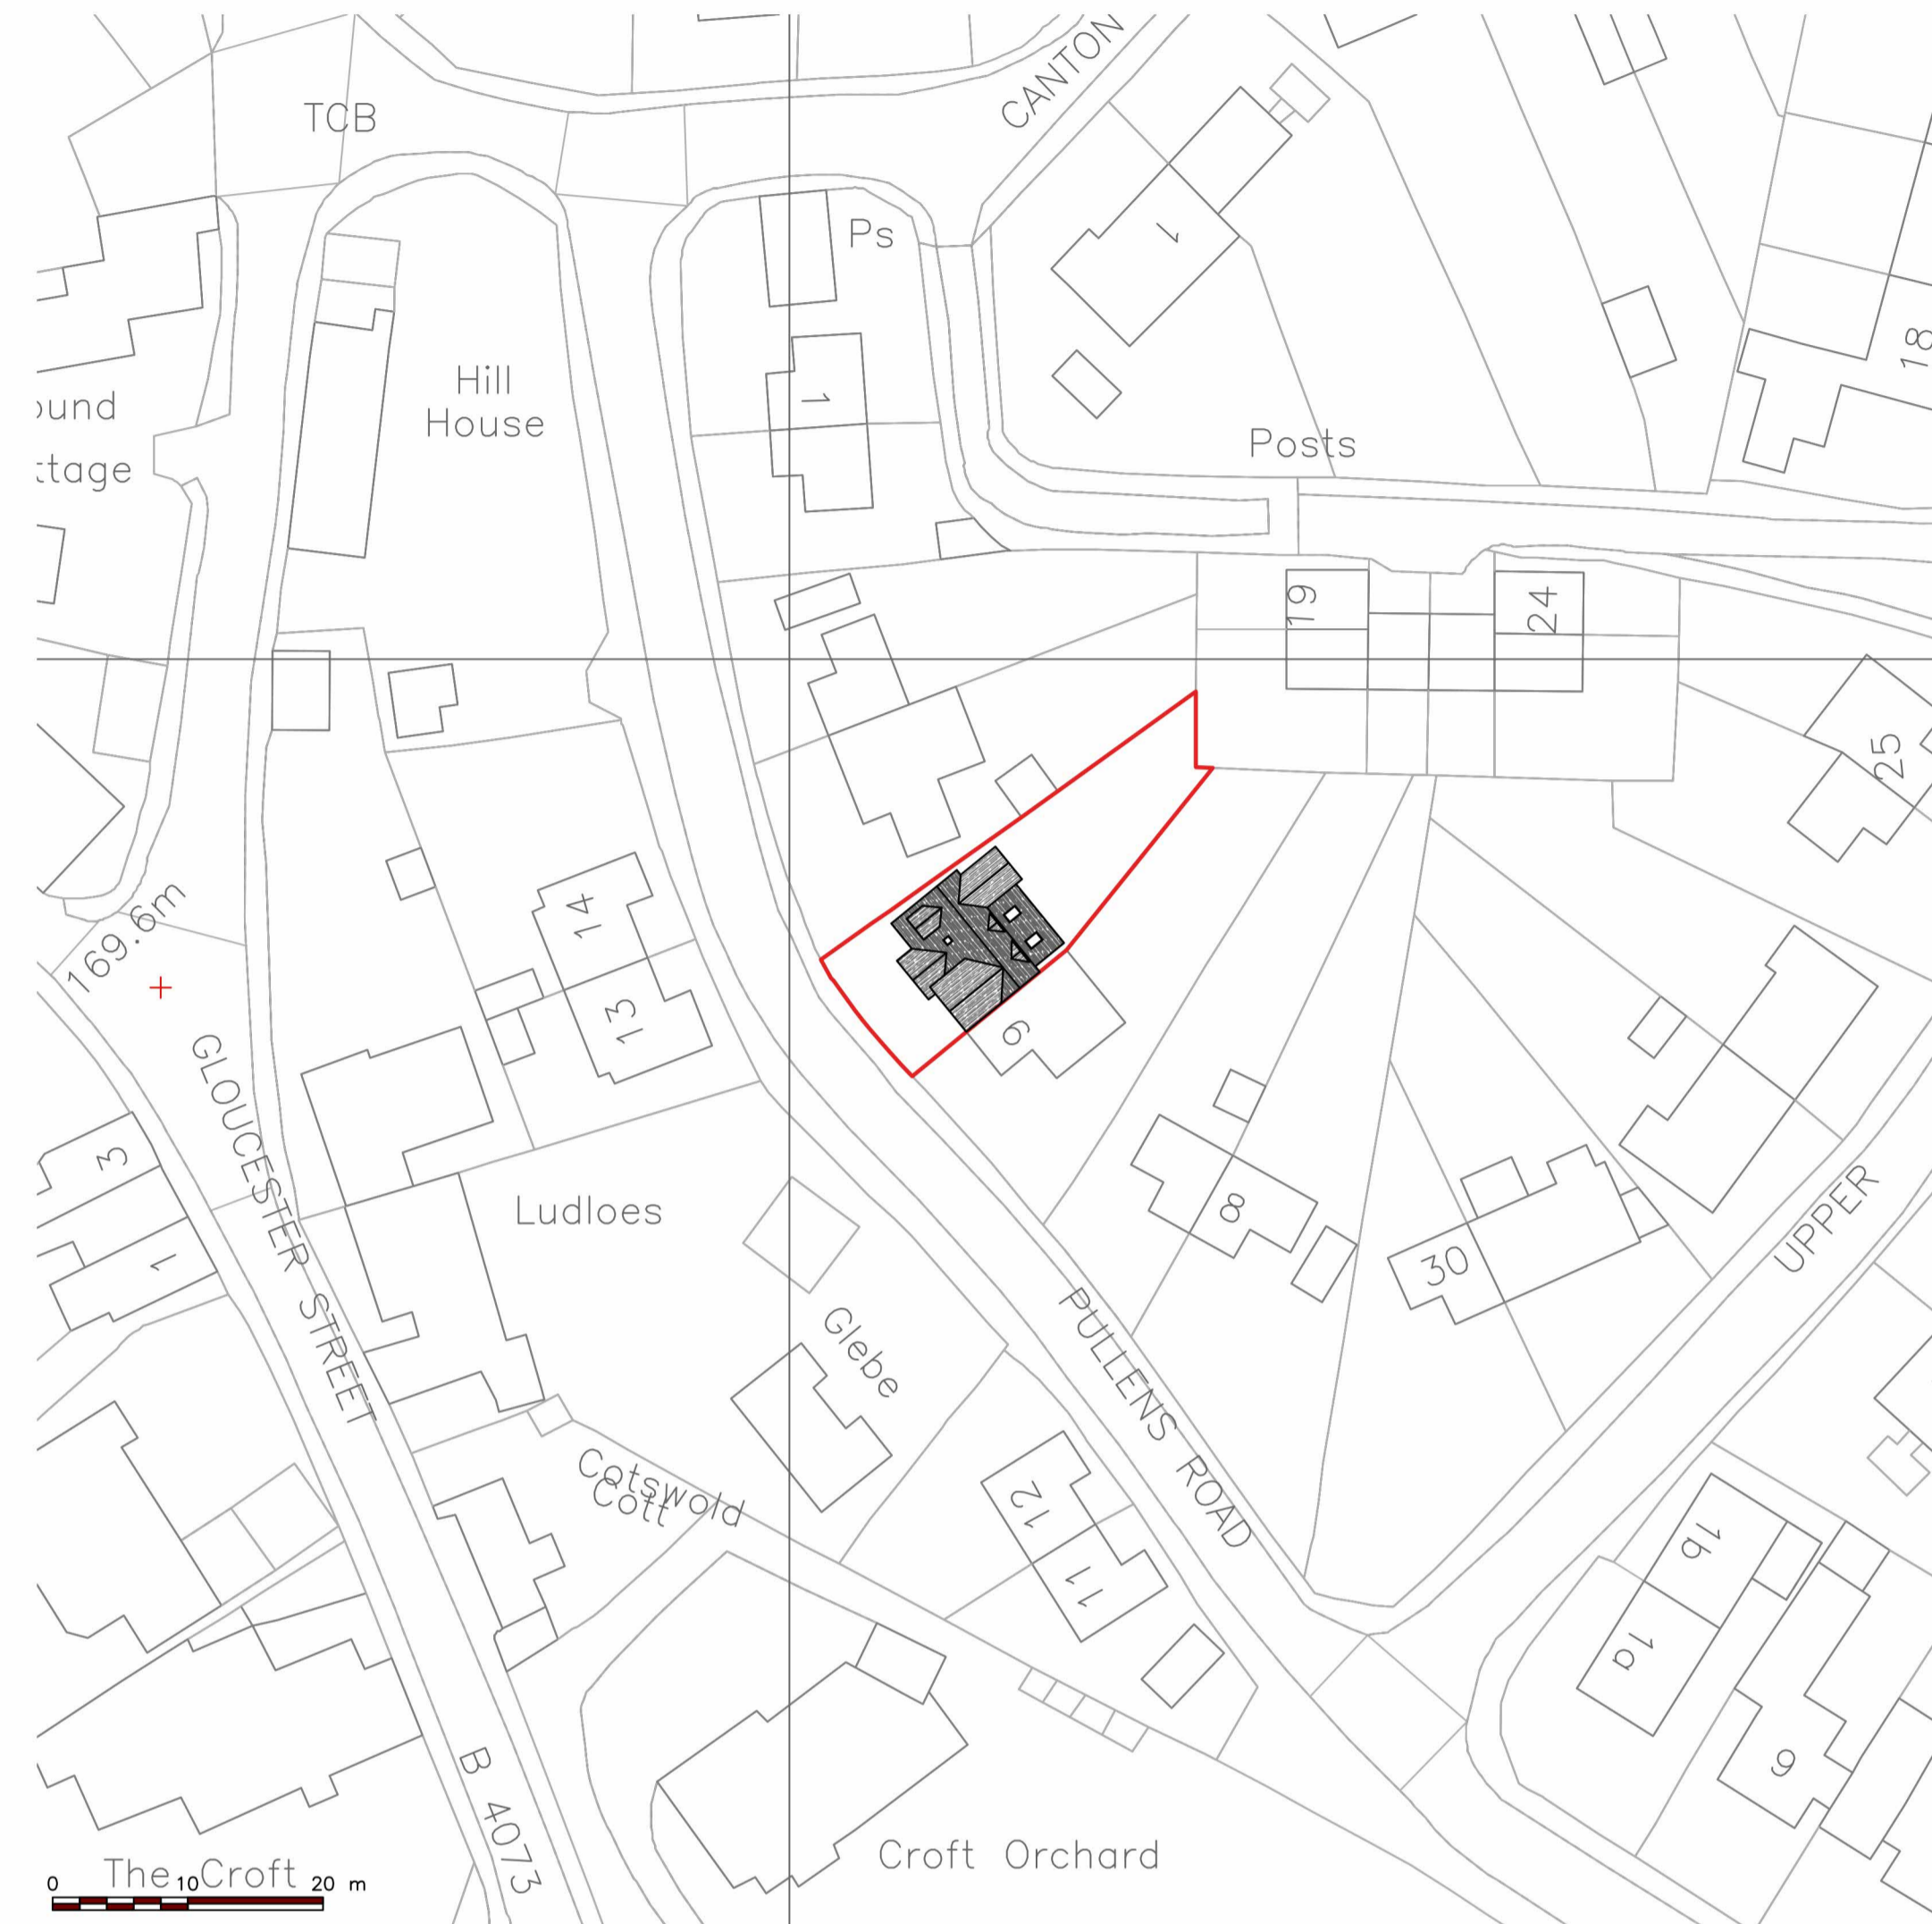

AS PROPOSED BLOCK PLAN - 1:500

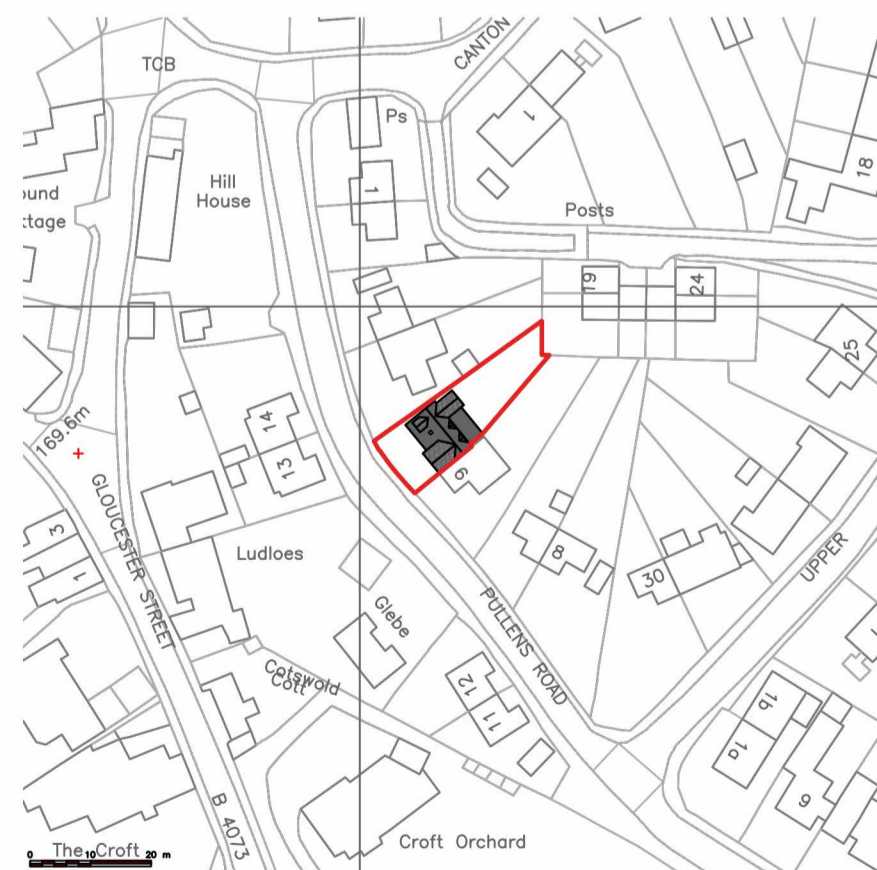

AS EXISTING SITE PLAN - 1:1250

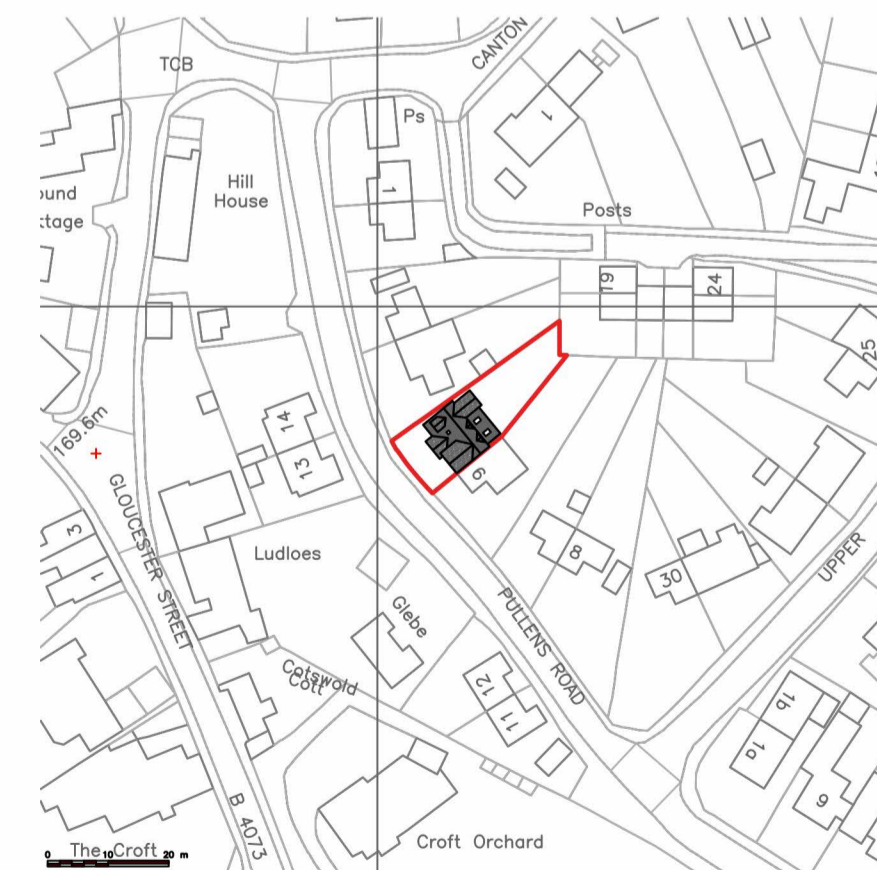

AS PROPOSED SITE PLAN - 1:1250



HOMEPLAN
DRAFTING SERVICES

ARCHITECTURE PLANNING DESIGN

☎️ 📧 📱 🌐

CLIENT/PROJECT:
MR & MRS JOHNS
5 PULLENS ROAD, PAINSWICK, STROUD, GL6 6QZ.
FRONT PORCH EXTENSION AND MINOR ALTERATIONS TO DWELLING.

TITLE:
AS EXISTING & PROPOSED SITE PLANS

SCALE:
1:500 & 1:1250 @ A1

DATE:
JANUARY 2024

5PR-SJ-P-003

FOR PLANNING ONLY