

© This drawing is copyright.
It is sent to you in confidence and must not be reproduced or disclosed to third parties without our prior permission.

Do not scale from this drawing, other than for Local Authority Planning purposes.


This drawing is to be read in conjunction with all relevant consultants, specialist manufacturers drawings and specifications.

Any discrepancies in dimensions or details on or between these drawings should be drawn to our attention.

All dimensions are in millimetres unless noted otherwise.


No 266

No 266

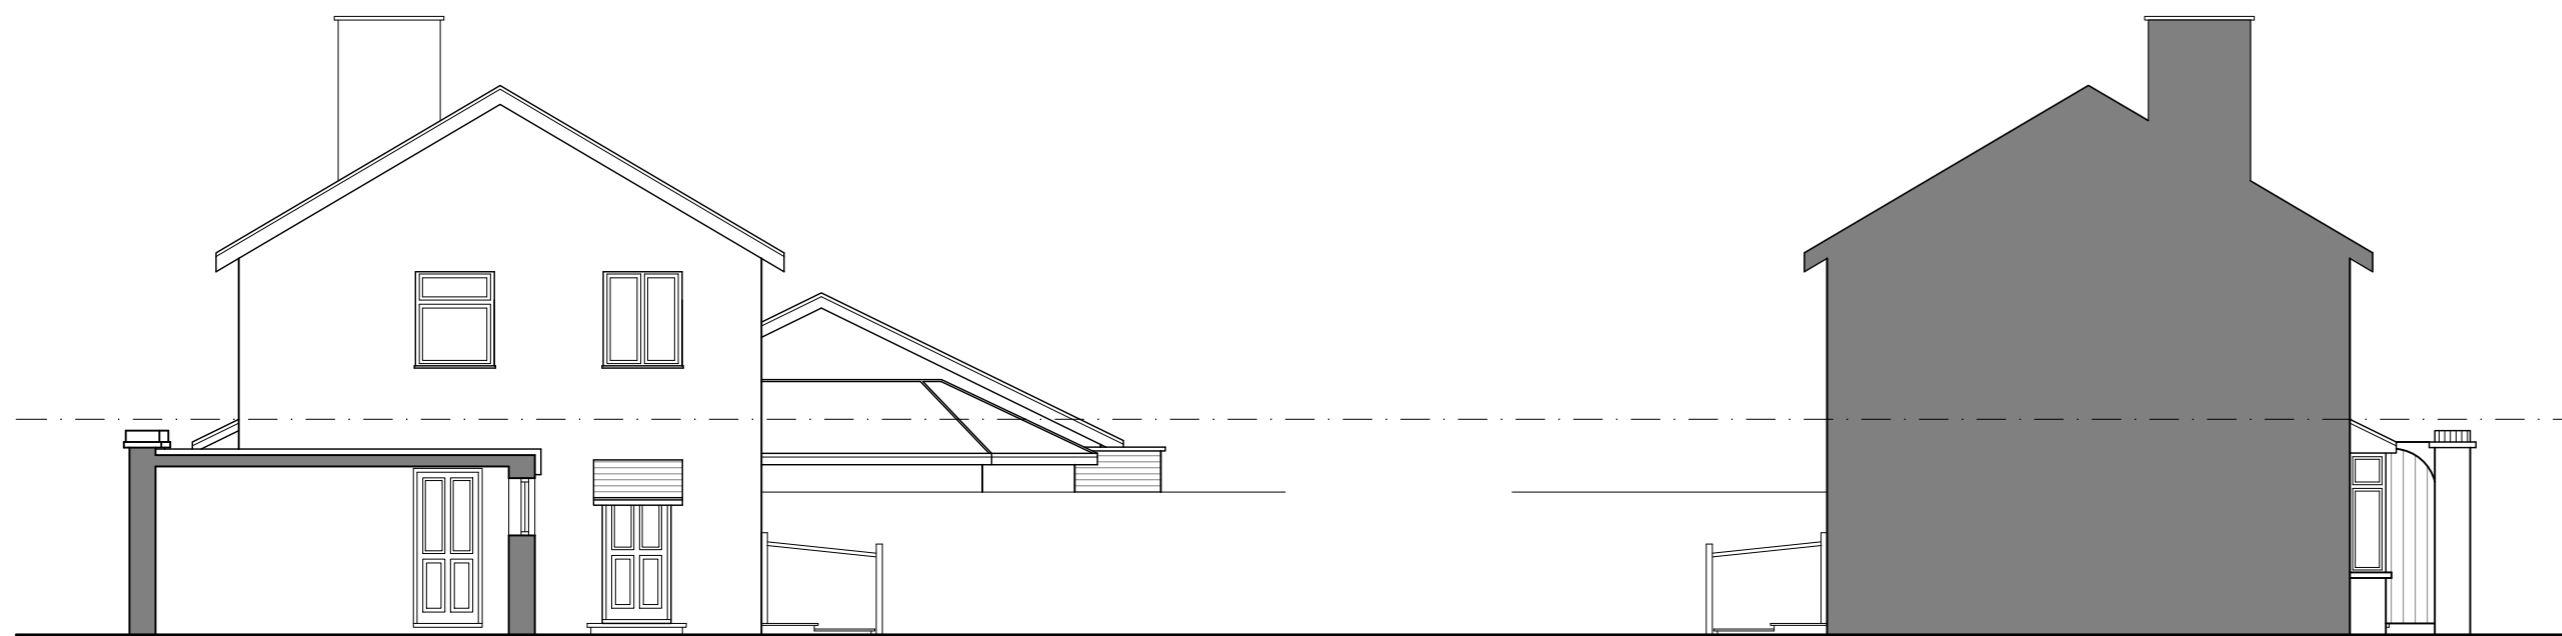

SIDE ELEVATION (WEST)
- - - - - Floor Levels

SIDE ELEVATION (EAST)
- - - - - Floor Levels

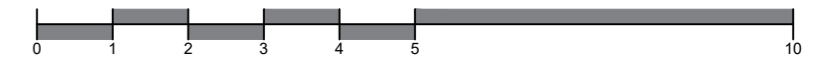

REV	DATE	DESCRIPTION	INITIAL	CHECKED
PLANNING				



harding rose architects

CLIENT Mr T Mazhar
PROJECT 266 Albert Drive, Woking, GU21 5TX
TITLE Existing Side Elevations

SCALE 1:100@A2	DATE 21.12.23	P.206
DRAWN HB	PROJECT NO. 21.944	