

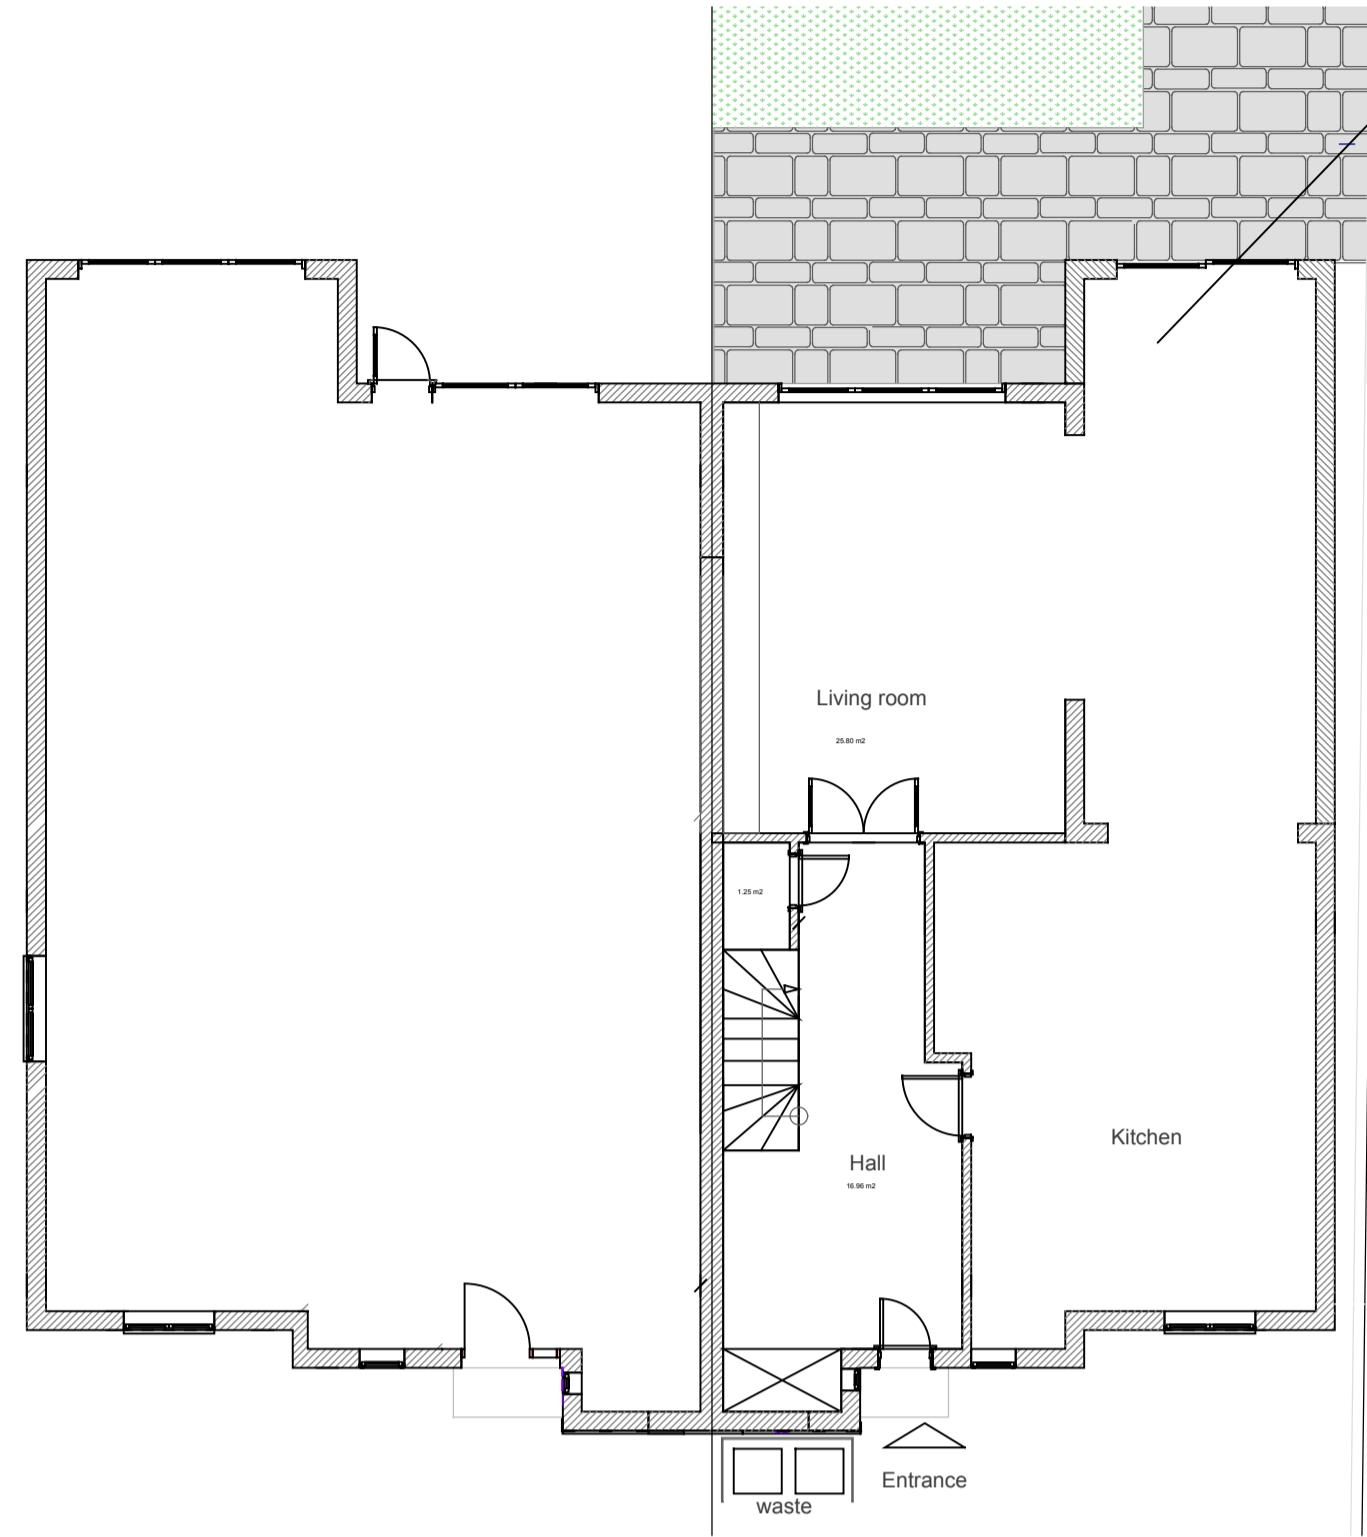
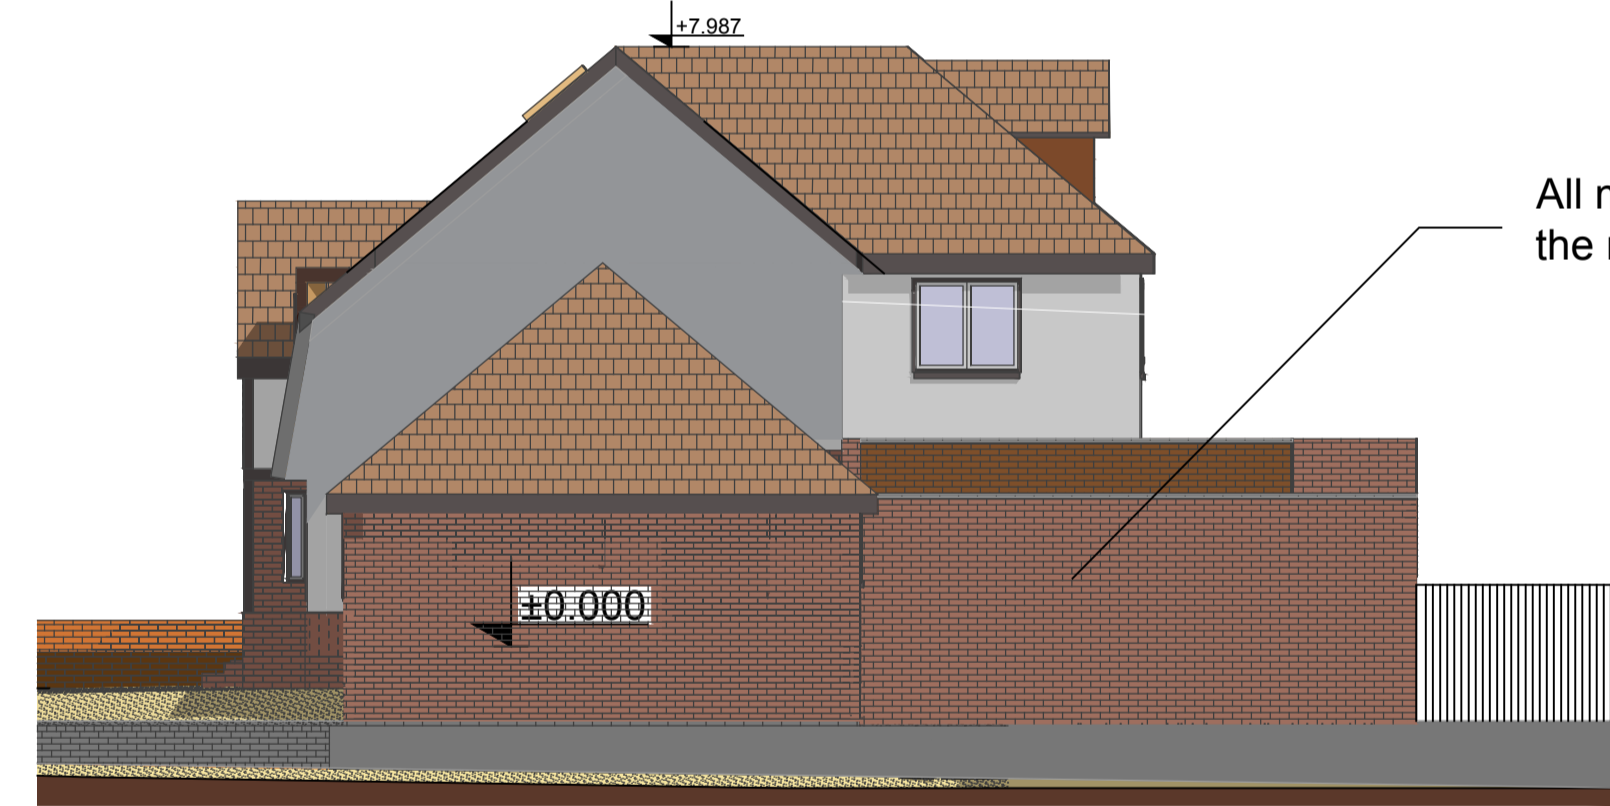


NOTES


- Do not scale from this drawing, except for planning purposes.
- Check all dimensions on site.
- Subject to survey.
- Subject to site inspection.
- Site boundary lines are indicative only.

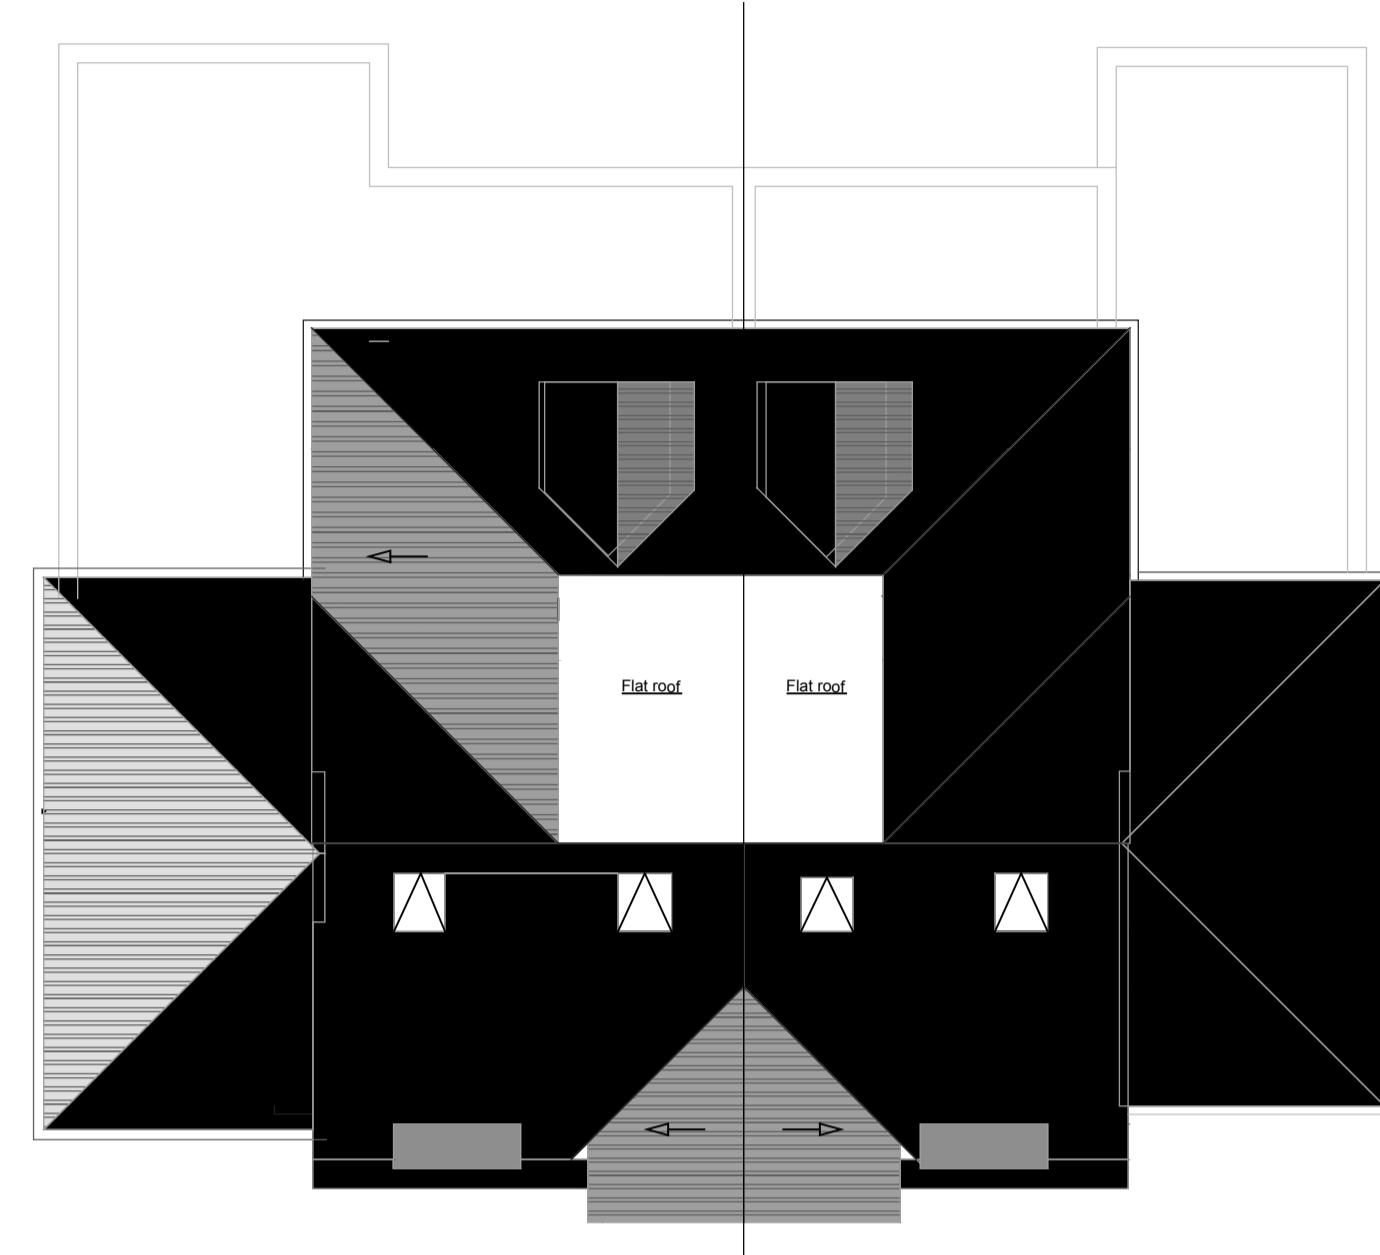

Proposed new extension to match the depth and height of the neighboring property but to be follow the width of the existing property

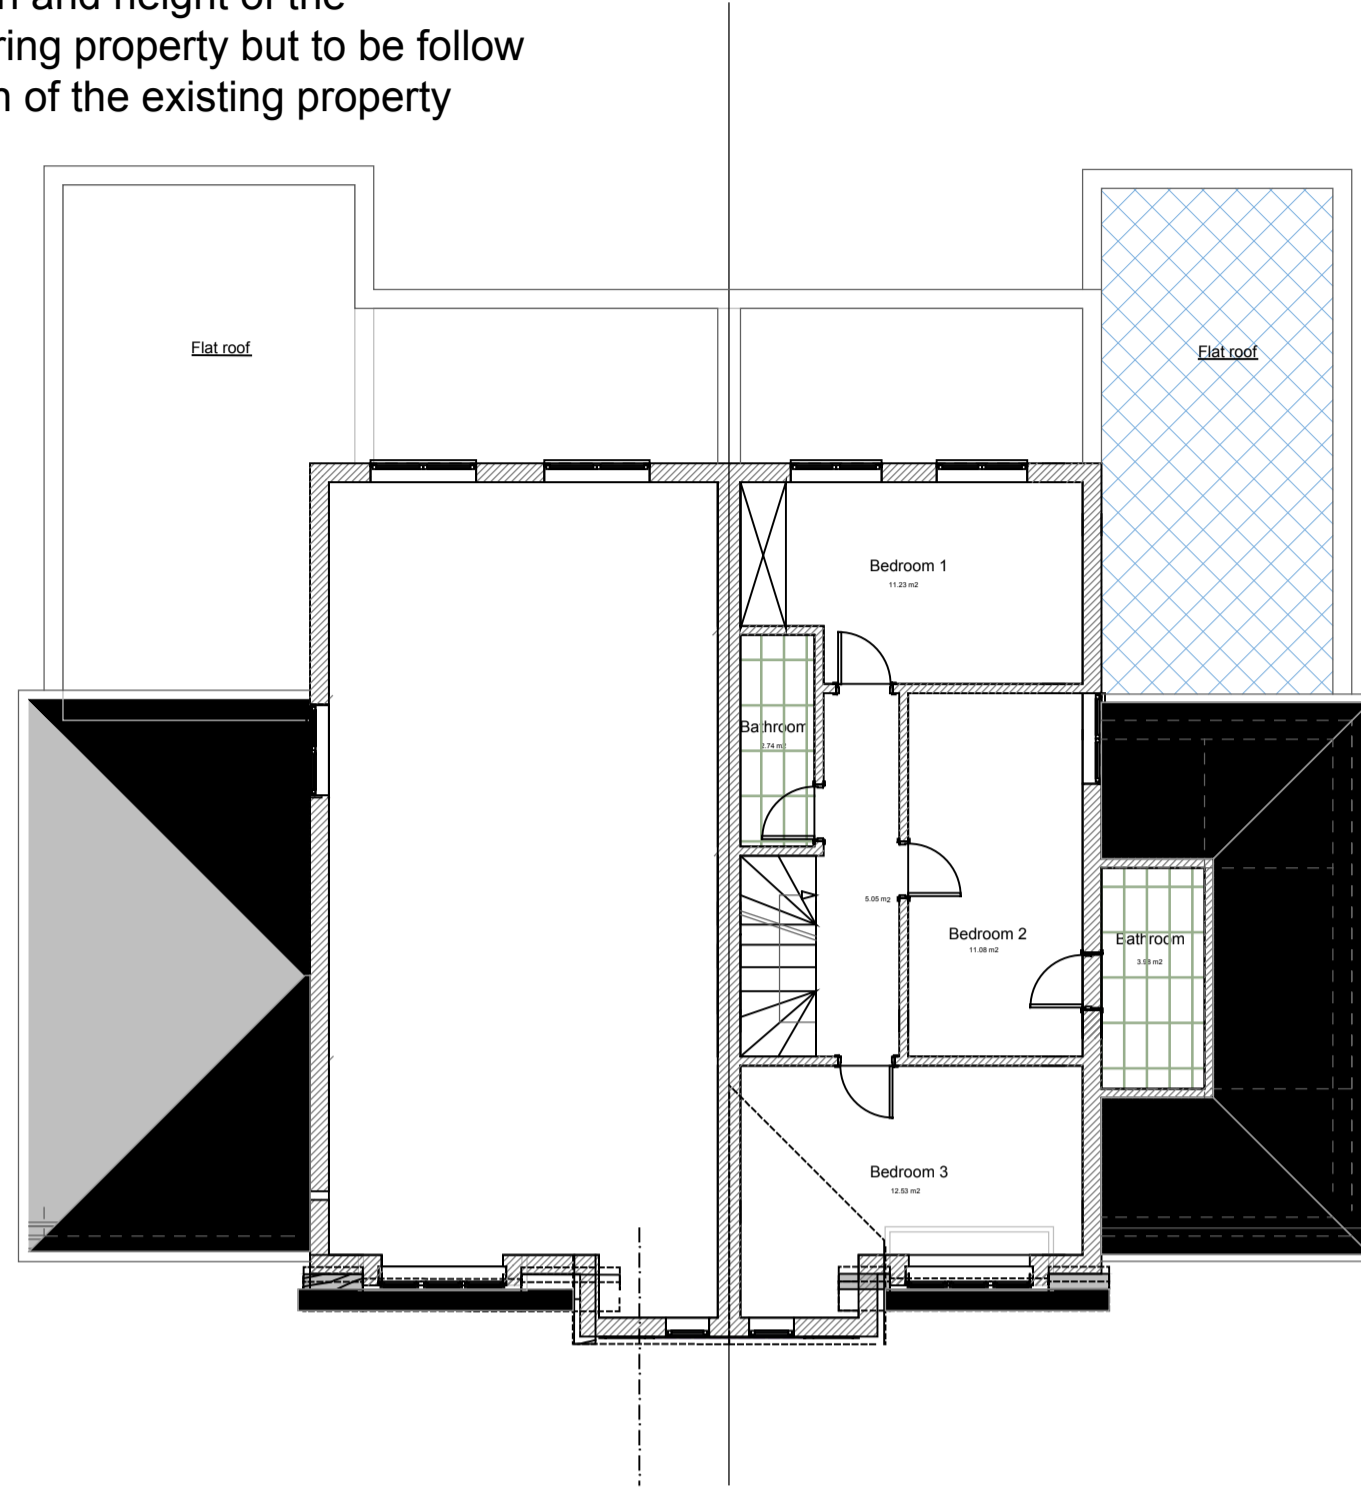


All materials and finishes to match the materials of the existing property

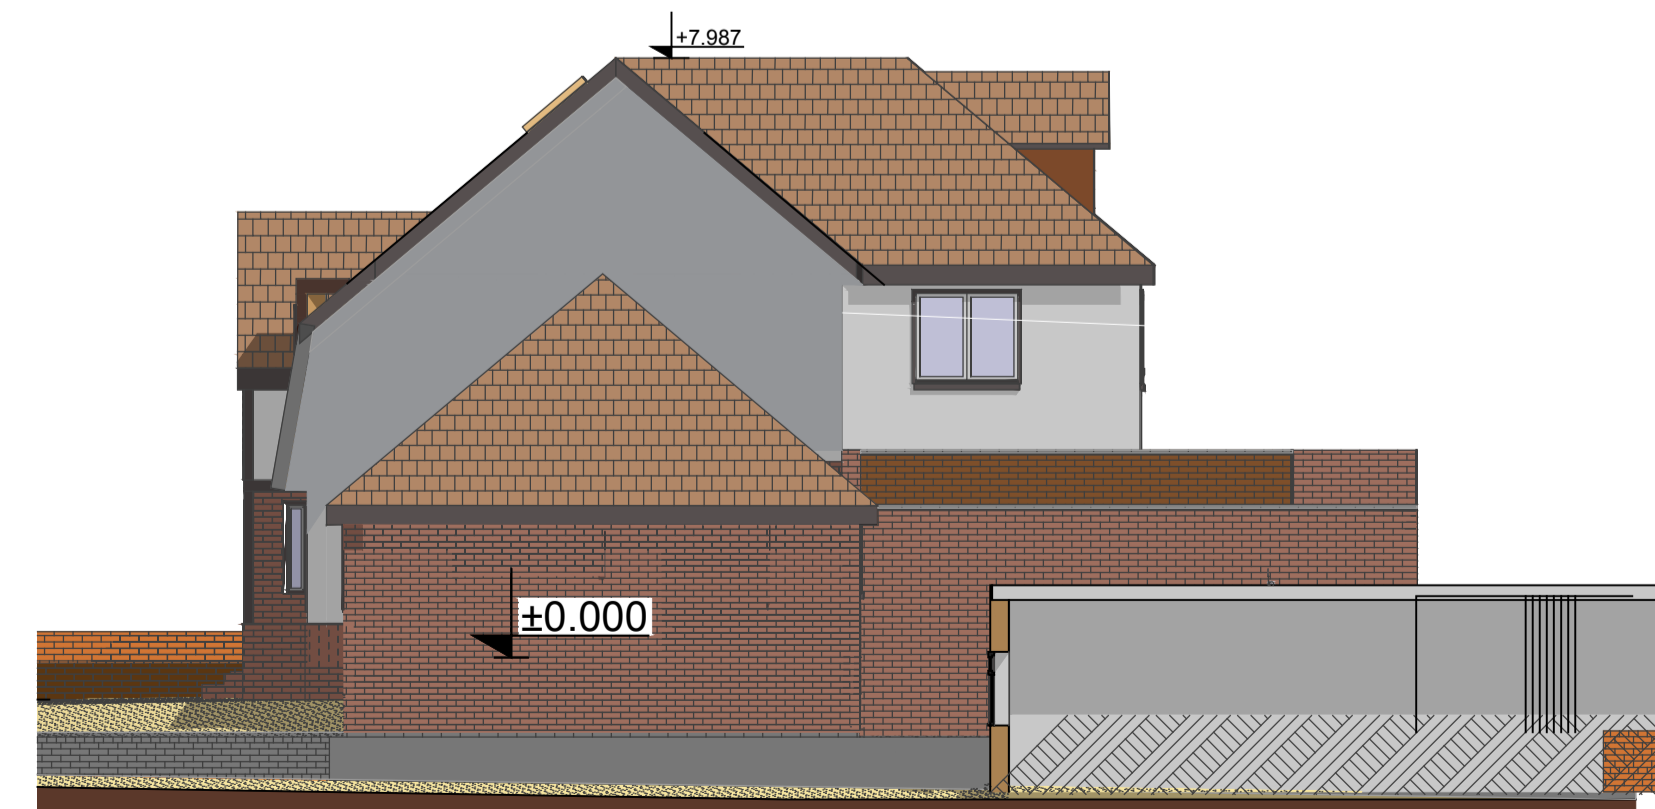

Rev	Date	By	Description
Revision Schedule			

project		40 Coniston Road	
title		Proposed Drawings	
sheet number		101	
project status PRELIMINARY			
contract no.	scale		@ A1
client ref	date		20/09/23
drawn by	checked by		DS /
project no.	drawing number	revision	
P23-XX	EI-101	A	

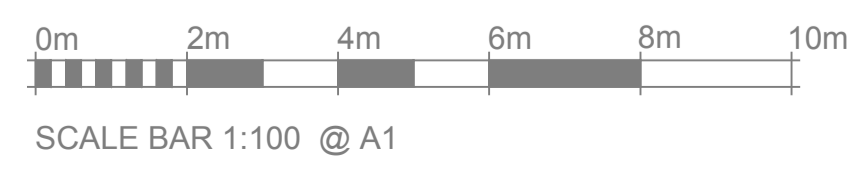

**EXIMIUS
INTENTIO**