


NORTH FRONT

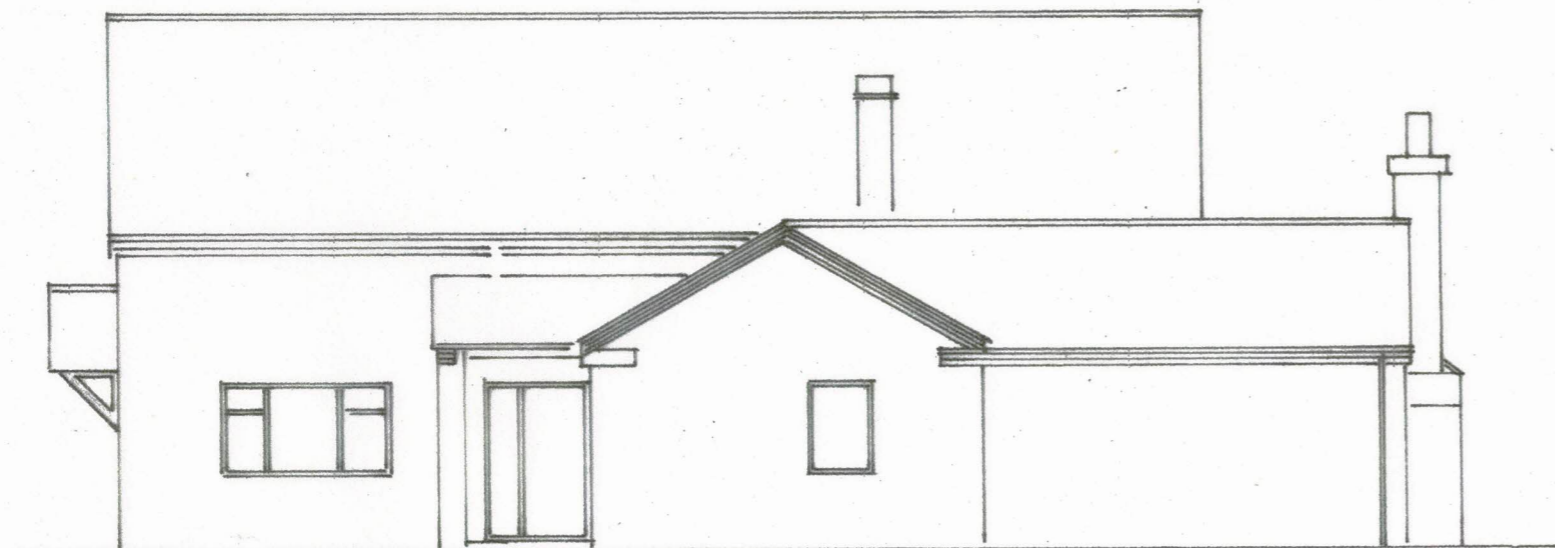

SOUTH REAR



WEST SIDE

- ⇒Scaling plans is not recommended.
- ⇒Existing Dimensions taken without intrusive survey and may therefore vary from those shown.
- ⇒All dimensions verified on site before commencement.
- ⇒Existing dimensions will be from finished surface whilst new dimensions before plaster.
- ⇒Plans and Construction notes to be read in conjunction with Structural engineers calculations.
- ⇒The information provided is for obtaining of Planning and Building Regulation approval— further details may be needed during construction.
- ⇒Inspection of material used, build methods and quality is not the responsibility of Malcolm Clark Associates

11, Waterloo Lane,  
Skellingthopre.  
Lincoln.  
LN6 5SJ.

Dwg No: C EXISTING  
Scale: 1:100 ELEVATIONS

Malcolm Clark Associates  
+44 (0)1427 667151  
+44 (0)7802 832984

Malcolm Clark Associates is the Trading name of Lambirth Clark Ltd. No: 13296697