


Notes:
 © Rio Architects Ltd.
 This drawing is copyright and must not be reproduced or disclosed to third parties without the prior written consent of Rio Architects Ltd.

Do not scale this drawing. Responsibility is not accepted by Rio Architects Ltd for errors made by others during the printing or scaling of this drawing. Use only written dimensions. It is the contractor's responsibility to verify all dimensions before commencing any work. Any discrepancies are to be notified in writing to Rio Architects Ltd immediately.

This drawing is to be read in conjunction with all other relevant project drawings, specifications and schedules prepared by Rio Architects Ltd and any other relevant consultants, specialists or subcontractors.

CDM notes are provided to assist the contractor in managing residual hazards identified during the design stage. Any such notes do not relieve the contractor of their duties under all relevant CDM Regulations.

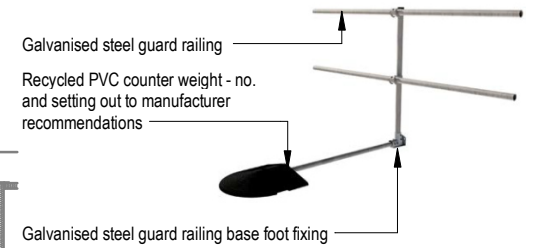

Rev	Description	Rev'd	Chk'd	Date
P1	Drawings issued for Planning	NJ	RR	15/01/24

SUITABILITY: **S0**

STATUS NUMBER KEY:
 WIP
 S0 - Initial Status*
 SHARED
 S1 - Suitable for co-ordination**
 S2 - Suitable for information
 S3 - Suitable for review and comment
 S4 - Suitable for stage approval
 S5 - Withdrawn
 S6 - Suitable for PIM Authorisation
 S7 - Suitable for AIM Authorisation

DOCUMENTATION - SIGN-OFF
 A1 - Authorised and Accepted
 B1 - Partially Signed-off.

ARCHIVE
 CR - Final Construction Record Document
 * For internal pre-issue usage only.
 ** For model file usage only.

Rio studio@rioarchitects.com
 www.rioarchitects.com
 @rioarchitects

Rio Cardiff
 21a Allensbank Road
 Cardiff CF14 3PN
 +44 (0)29 205 0066

Rio London
 19 21 Hatton Garden
 London EC1N 8BA
 +44 (0)20 3691 7565

Rio Scotland
 Suite 68, 4-5 Lochside Way
 Edinburgh EH12 9DT
 t +44 (0) 131 297 2101




PROJECT TITLE:
OUIW Refurbishment

DRAWING TITLE:
Roof Edge Protection Extents

DRAWN BY: NJ CHECKED BY: CB APPROVED BY: RR
 JOB NO: 0490 SCALE: 1 : 100 @ A3

STATUS:		PLANNING				
DATE:	03/14/17	REVISION:	P1			
PROJECT	ORIGIN	VOLUME	LEVEL	TYPE	DISCIP.	NUMBER
0490	RIO	01	04	DR	A	27000

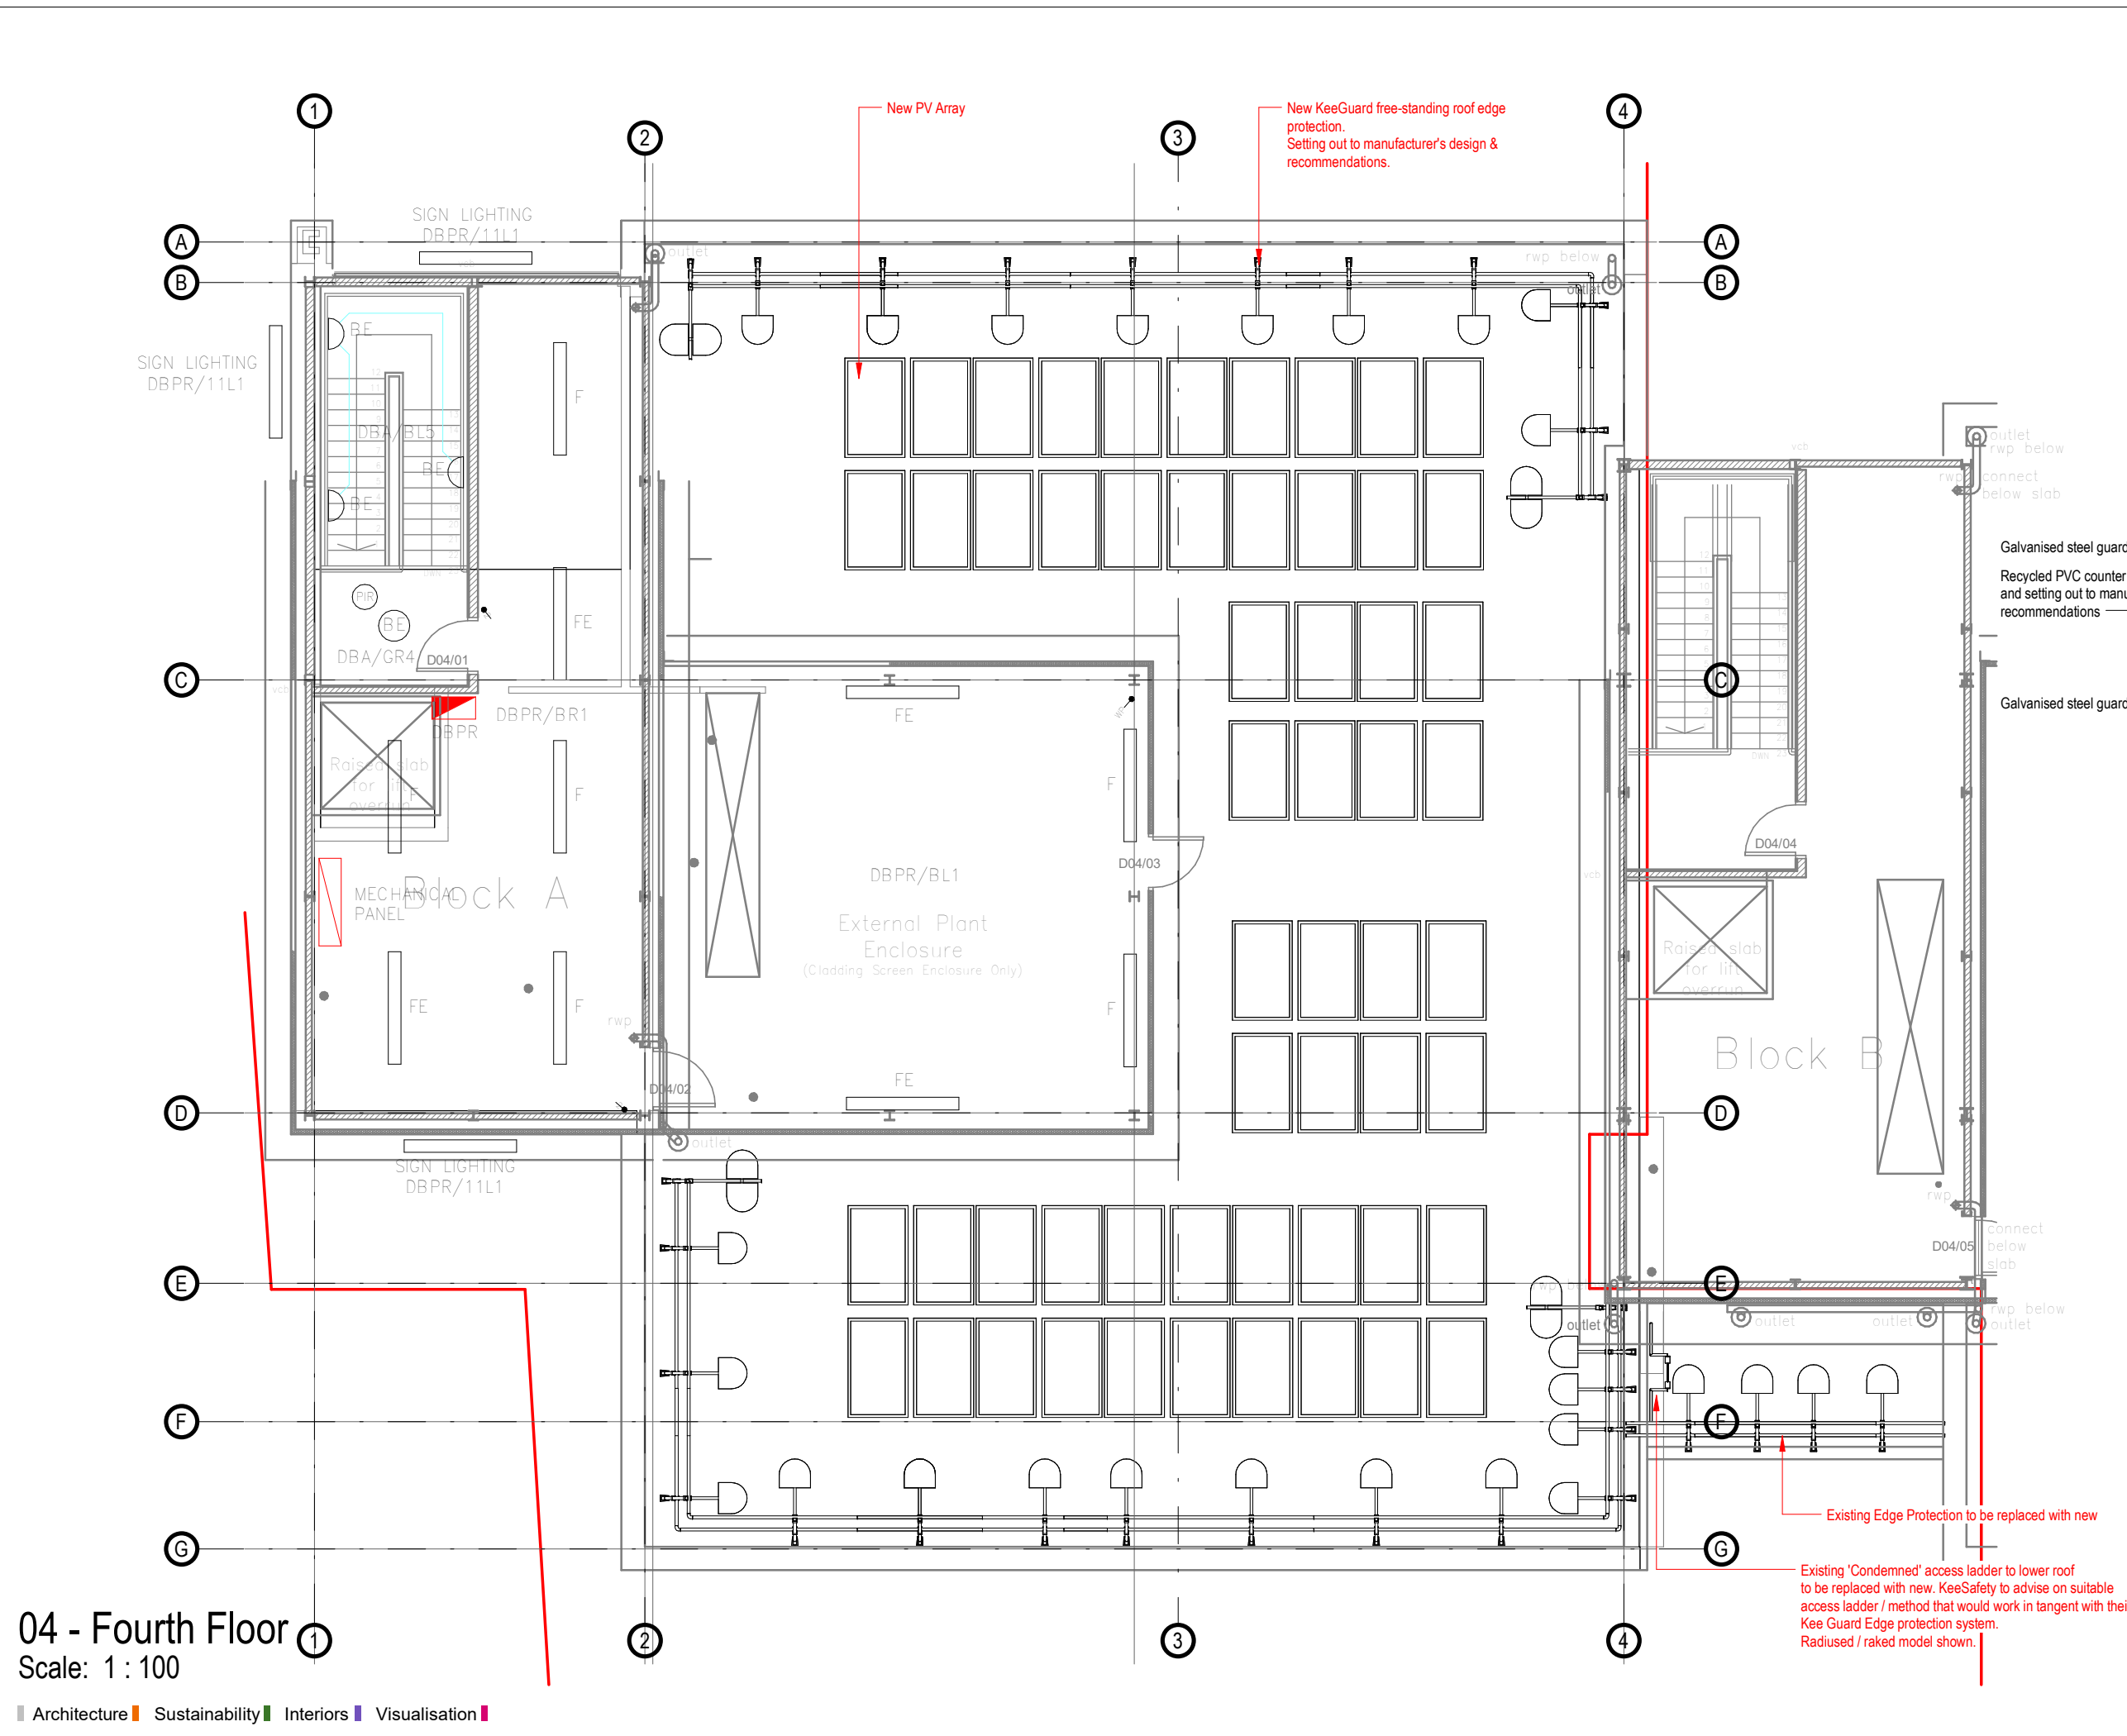

04 - Fourth Floor
 Scale: 1 : 100

■ Architecture ■ Sustainability ■ Interiors ■ Visualisation ■