

QUEEN STREET



CASTLE STREET



View ID: S3 Plans

Proposed Site Layout Plan

Scale: 1:200

NOTES:	DATE	REV
Revised and Status for planning application	07/11/23	P01

ADDITIONAL NOTES:

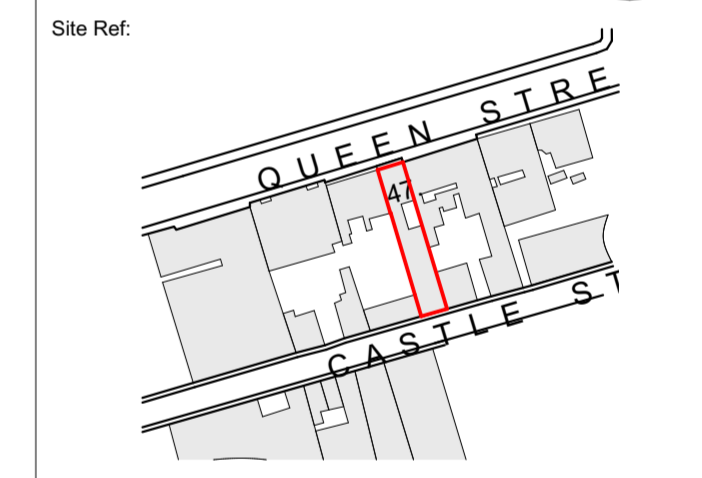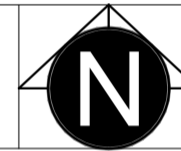

Project:
Residential Development 47 Queen Street
Wolverhampton

Drawing Title:
Proposed Site Layout

Drawing Reference:
1086-INK-ZZ-SL-DR-A-01005

Scale: As Noted Drawn by: DG
Status/Revision: S2 / P01 Checked by: DN
Date: Oct 2023 Issued by: DG

Windermere House, 47 New Walk, Leicester, LE1 6TE
 ☎ 0116 2555114 🌐 www.inkdrawn.com ✉ mail@inkdrawn.com

All dimensions to be checked on site. Do not scale off drawing. This drawing is the copyright of ink/drawn Global Ltd, and not to be reproduced without their permission. ink/drawn Global Ltd trading as ink/drawn.

Planning Proposed Site Layout