


0 1 2 3 4 5 6 7 8 9 10
0.

Block Plan

1:100

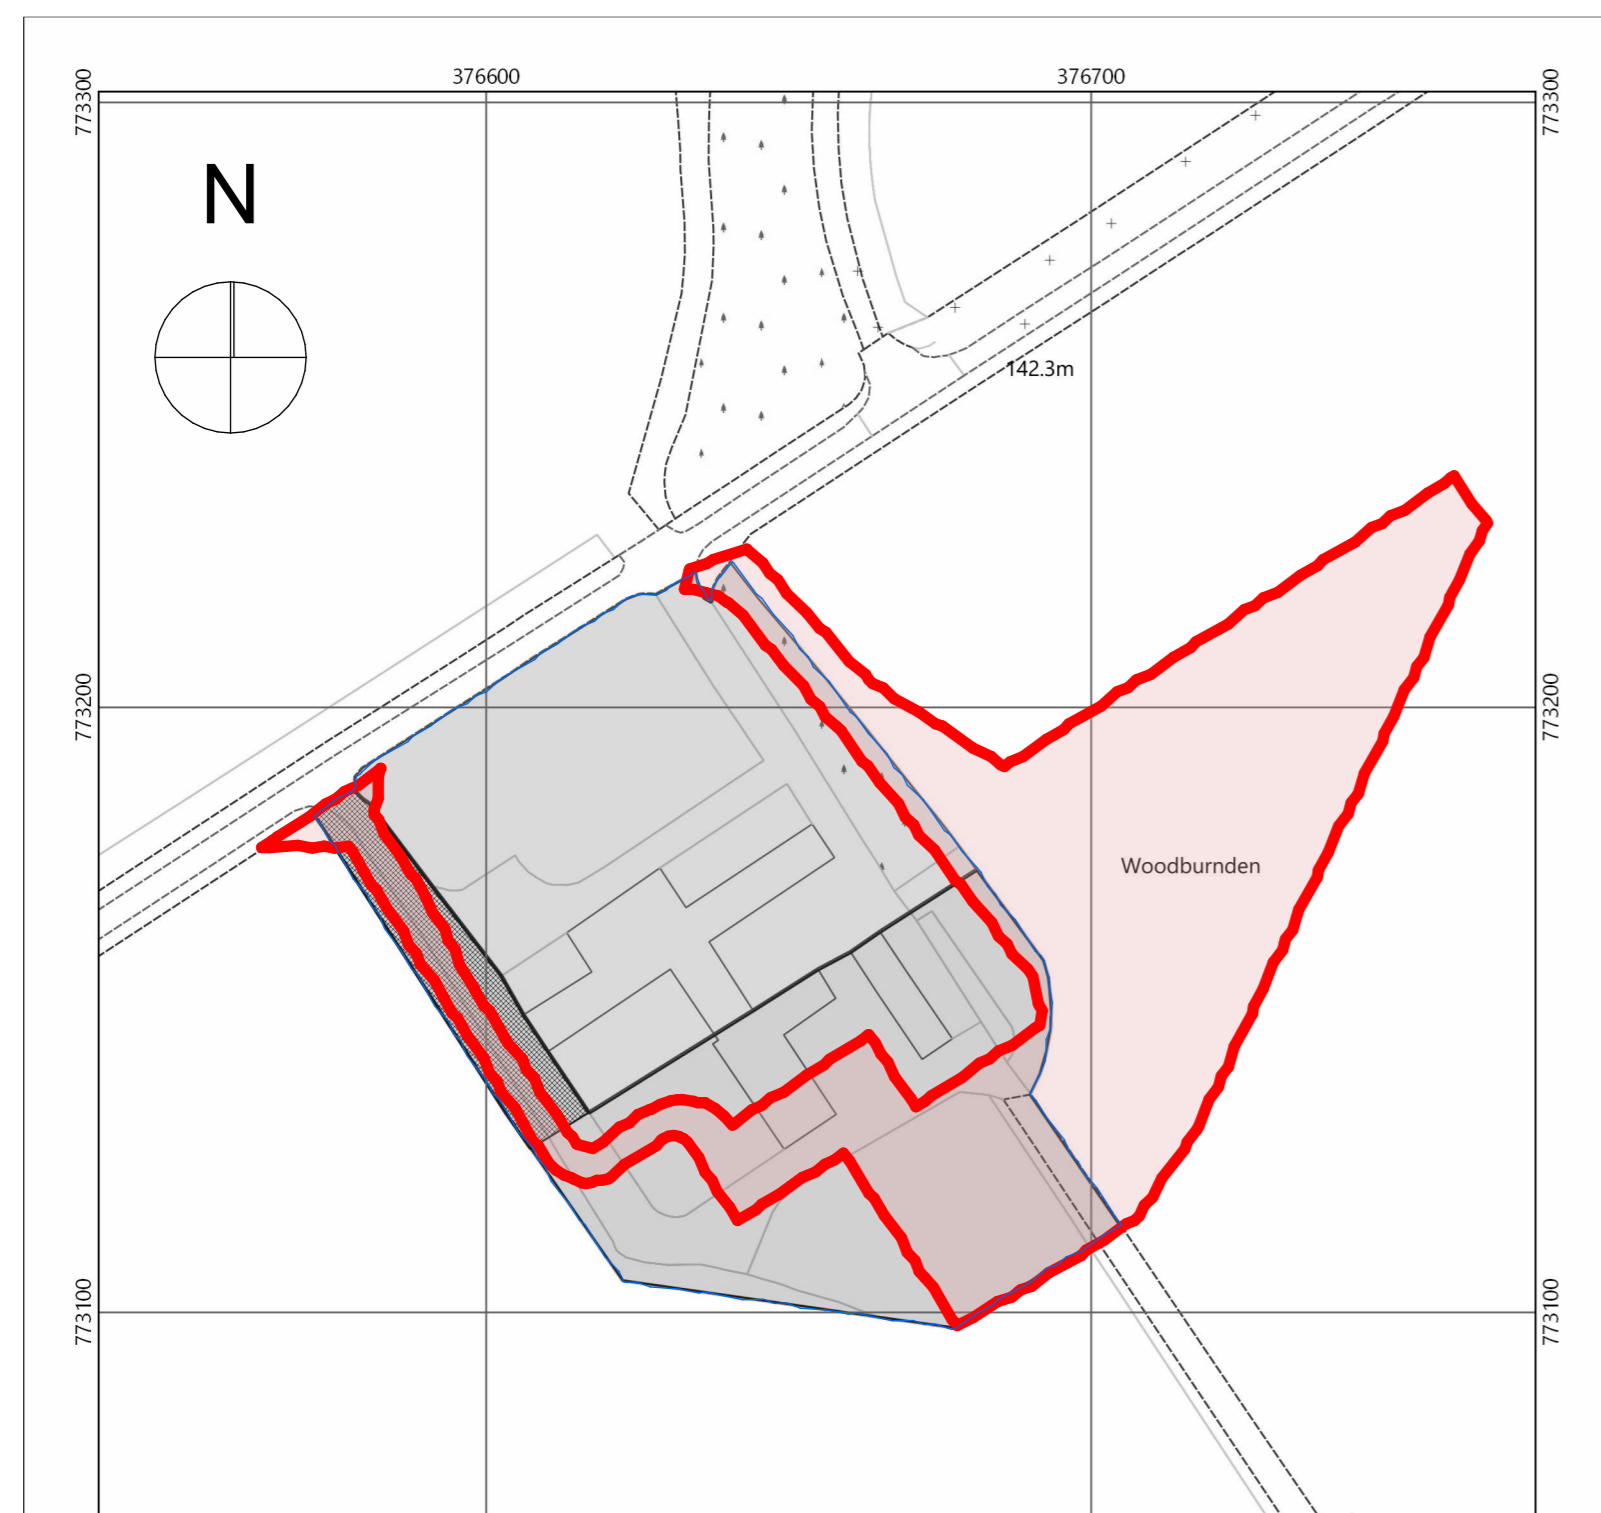

Location 1:1250


Scale @ 1:1

Grid Reference	X (Easting)	Y (Northing)	Latitude	Longitude	Description (Click to Edit)	Address	Postcode	Link	Center	Zoom	Style (click to change)	Show	Delete
NO 76642 73151	376642	773151	56.849207	-2.384575	Point A	Aberdeenshire, Scotland, AB30 1JL, United Kingdom	AB30 1JL						

Shared Access Road

Denotes - Application Site

Denotes - Tenancy

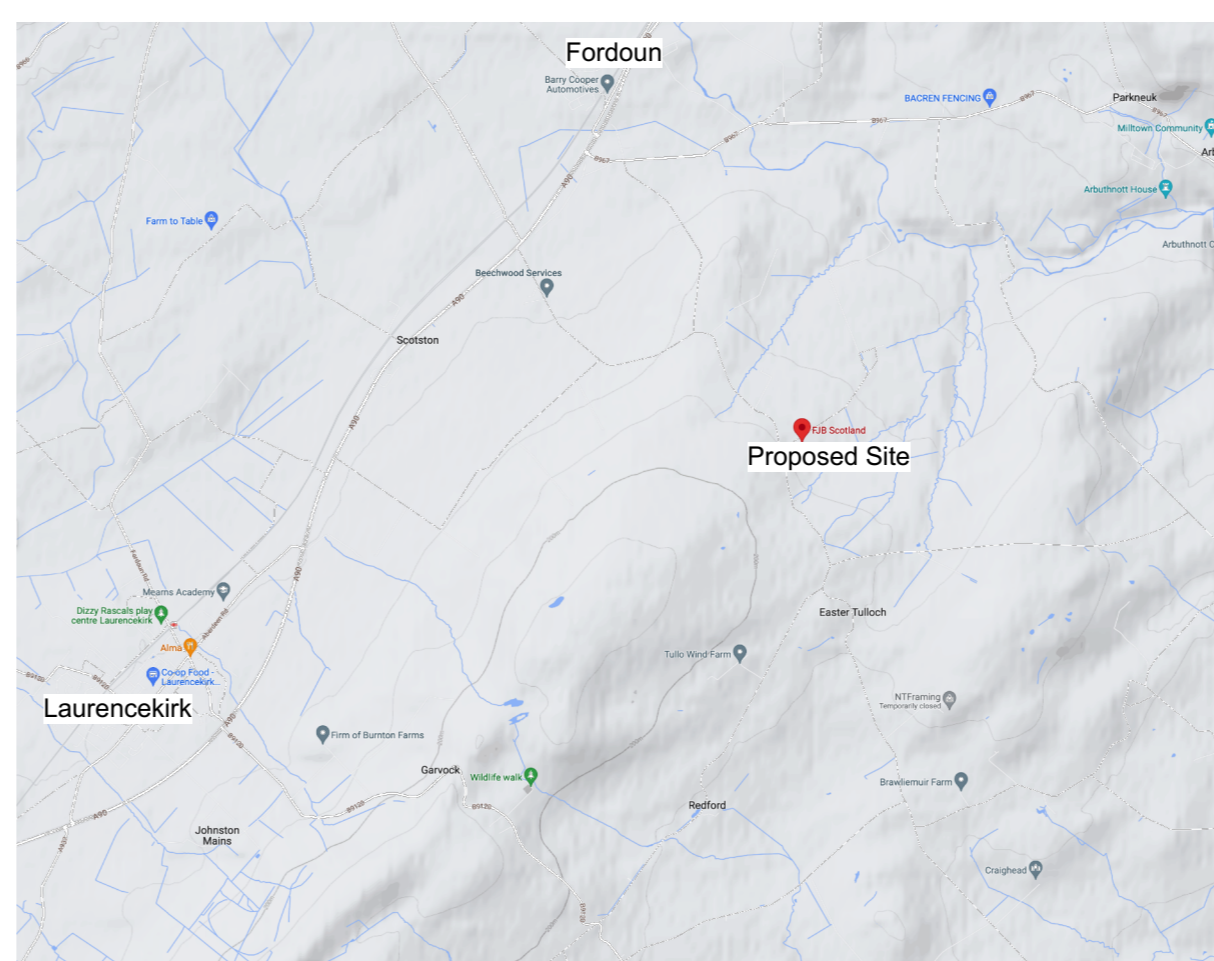

RevID	CHD	Change Name	Date

Issue Status: Planning Permission

Project Title:
Building with Use Class 4, 5, and 6
Woodburnden, Fordoun
for FJB (Scotland) Limited

Drawing Title:
Location Plan

Scale at A1	Date	Drawn	Checked	Approved
		ST	-	-

TAYLOR
architecture

T 07500026150
E steven@taylorarchitecture.co.uk
www.taylorarchitecture.co.uk

Job No.	Drawing No.	Rev.
243	243 L(90)001	

Copyright ©