


**EXISTING BLOCK PLAN**

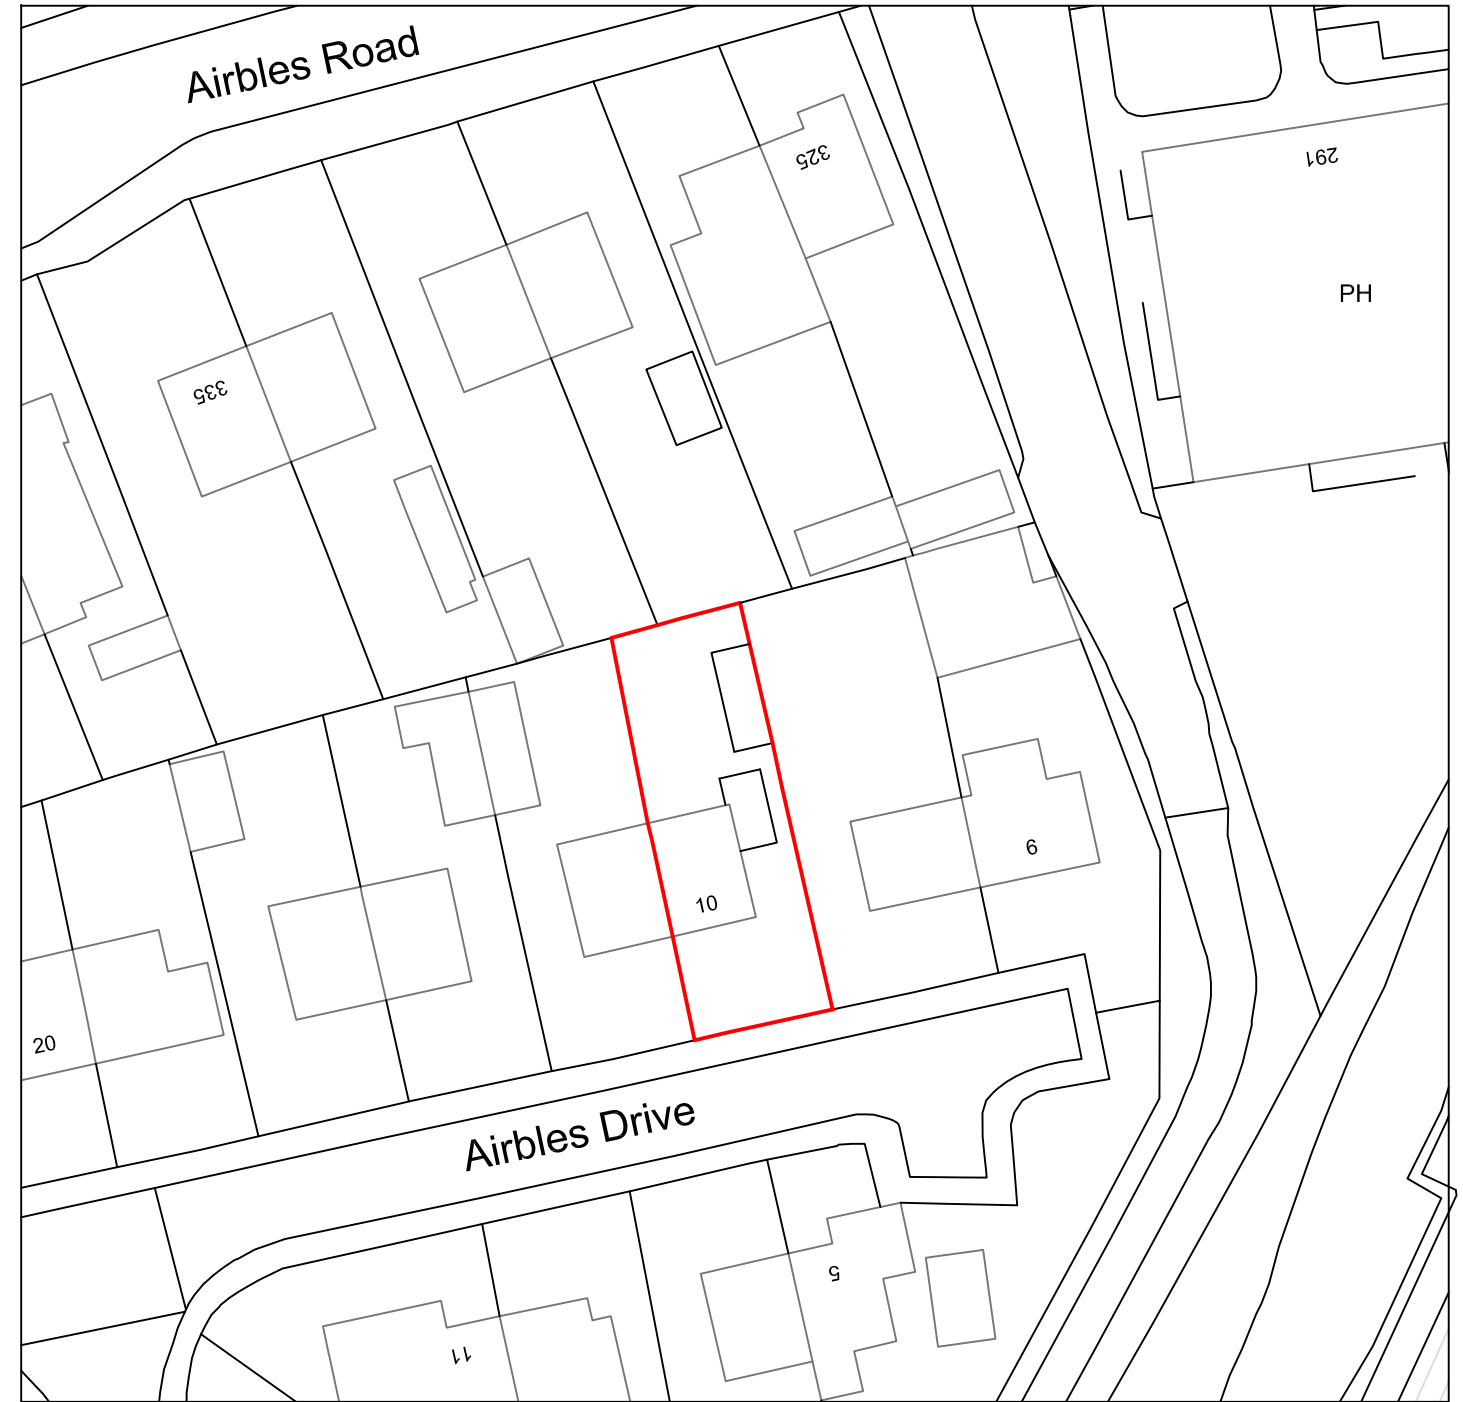

**PROPOSED BLOCK PLAN**



- NOTES:-**
1. All dimensions are in millimetres.
  2. DO NOT scale off of drawings. If in doubt, ask!

Anderson Anderson Architect	amendment	notes	project no	date
			Proposed alterations & extension for <b>Ms A Robertson</b> at 10 Airbles Drive Motherwell, ML1 3AS	23/25 Jan 2024
			<b>Anderson Anderson Architect LLP</b>	paper size A3
			3 Millholm Road, Strathaven, ML10 6DB t:- 01357 528778	scale 1:1250
		<b>Block Plans</b>	drawing no <b>B-01</b>	
Anderson Anderson Architect LLP, a limited liability partnership registered in Scotland No. SO306829, having its registered office at 3 Millholm Road, STRATHAVEN, ML10 6DB				