


Ordnance Survey Plan

Mr & Mrs Ride


NOTE:
Do not scale from this drawing.
All contractors are to notify client/ architect of any discrepancies of
of variations relating to setting out and levels prior to manufacturing and
construction of any components. To be read in conjunction with all other
contract documentation.

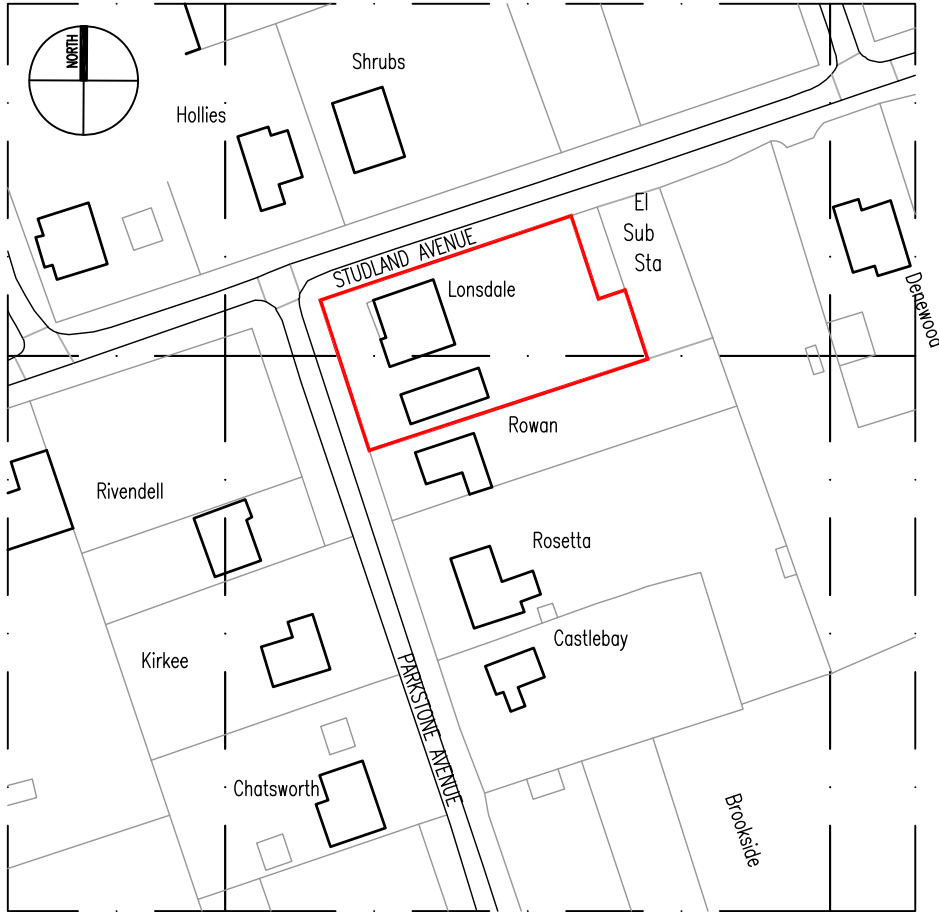

Ordnance Survey Location Plan

Scale 1:1250

LC Submitted for Certificate of Lawfulness application 12/12/23
Drawn By: LC Checked By: LC Date: 12/12/23

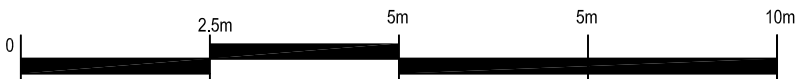

Scalebar 1:1250

Drawing Status: APPROVAL

Client/ Project: Mr & Mrs Ride

Drawing Title: Lonsdale Parkstone Avenue,
Wickford, Essex,
Ordnance Survey Plan

Project no: MR6 Drawing no: EXOS Revs: none
Drawn By: LC Checked By: LC Date: DEC 2023