


scale  
 1:50 0 1 2 3m  
 1:500 0 10 20 30m

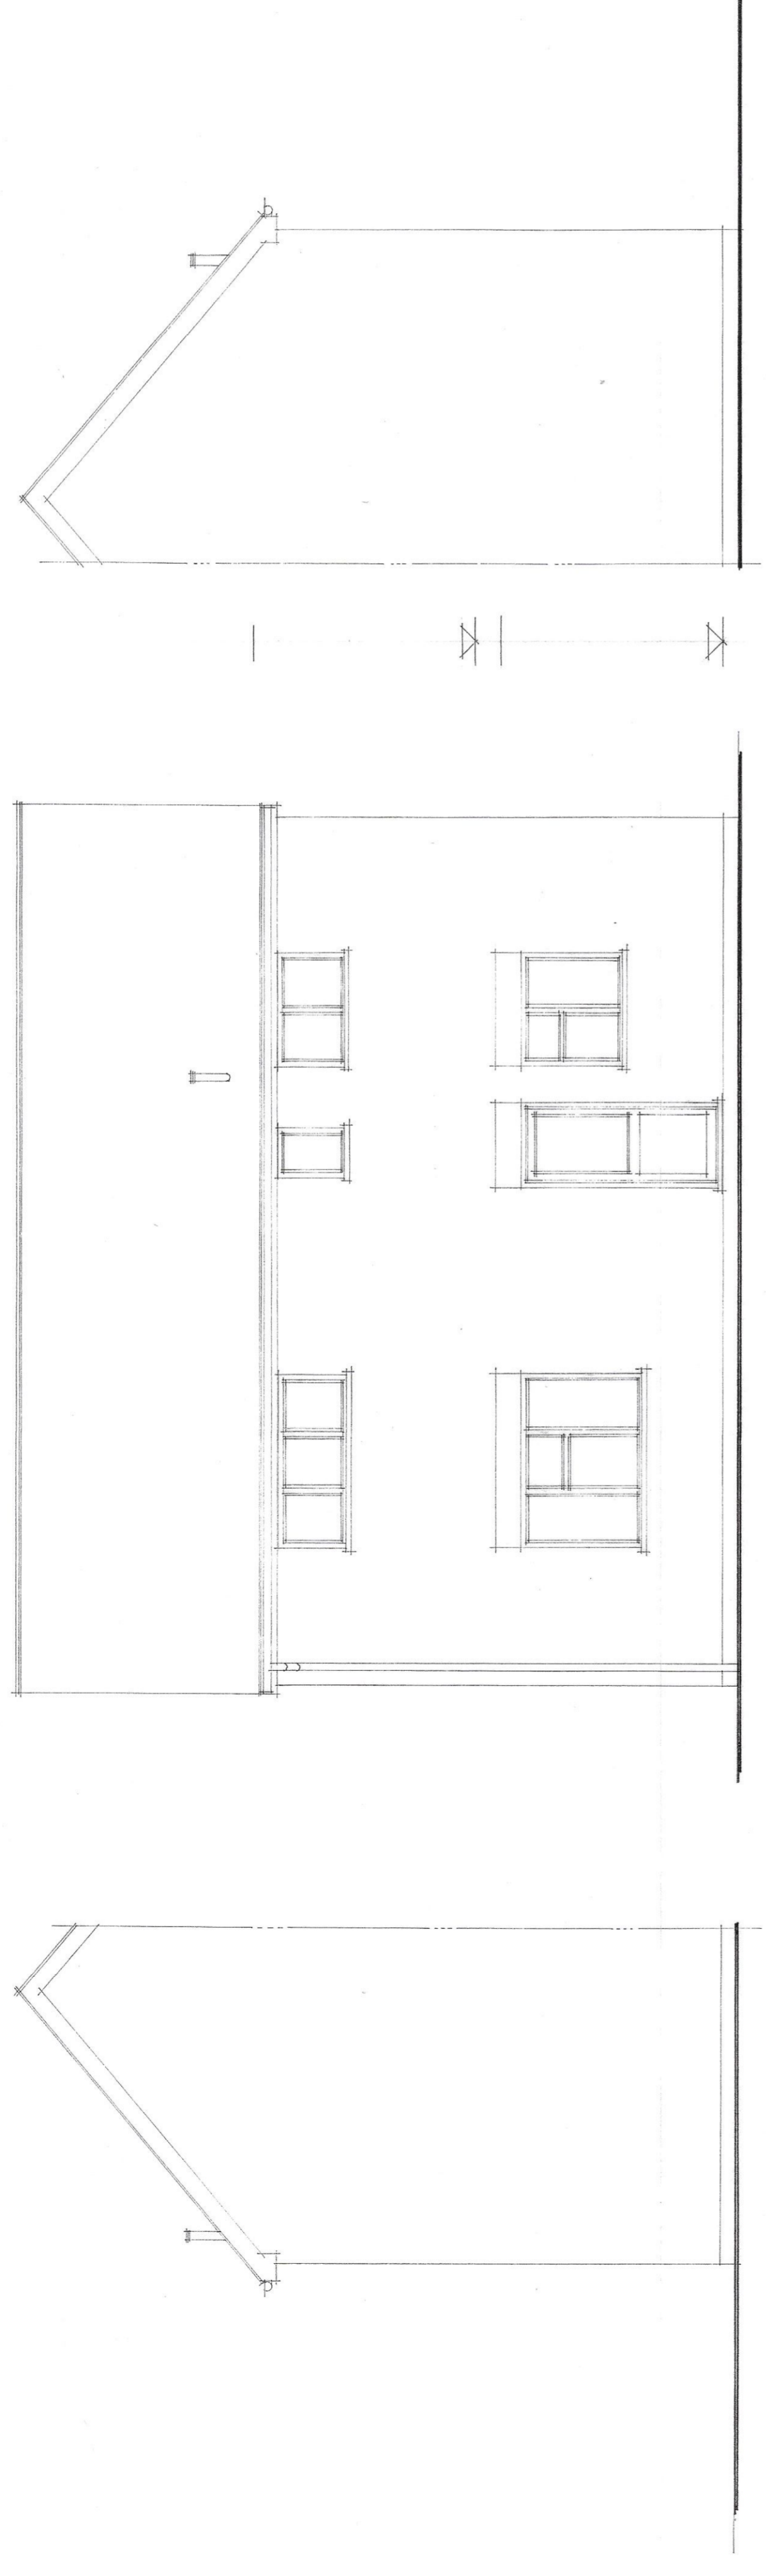

Side Elevation

Rear Elevation


Side Elevation




Location Plan 1:1250  
 0 10 20 30m

B - scale bar revised 16/1/24  
 A - scale bar added to location plan 10/1/24

<b>GRAHAM STUBBLES</b> Architectural Services 01708 227135	
project: <b>50 · ROTH DRIVE · BRENTWOOD · ESSEX</b>	
<b>EXISTING PLAN &amp; ELEVATIONS</b>	
<b>MR &amp; MRS WEALE</b>	
date	DEC 23
scale	1:50
fig.no.	2321 · 01 B

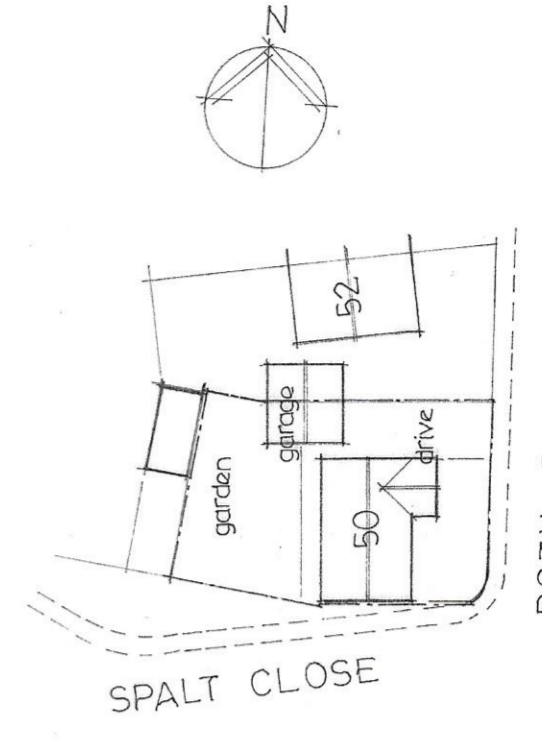

Site Plan 1:500

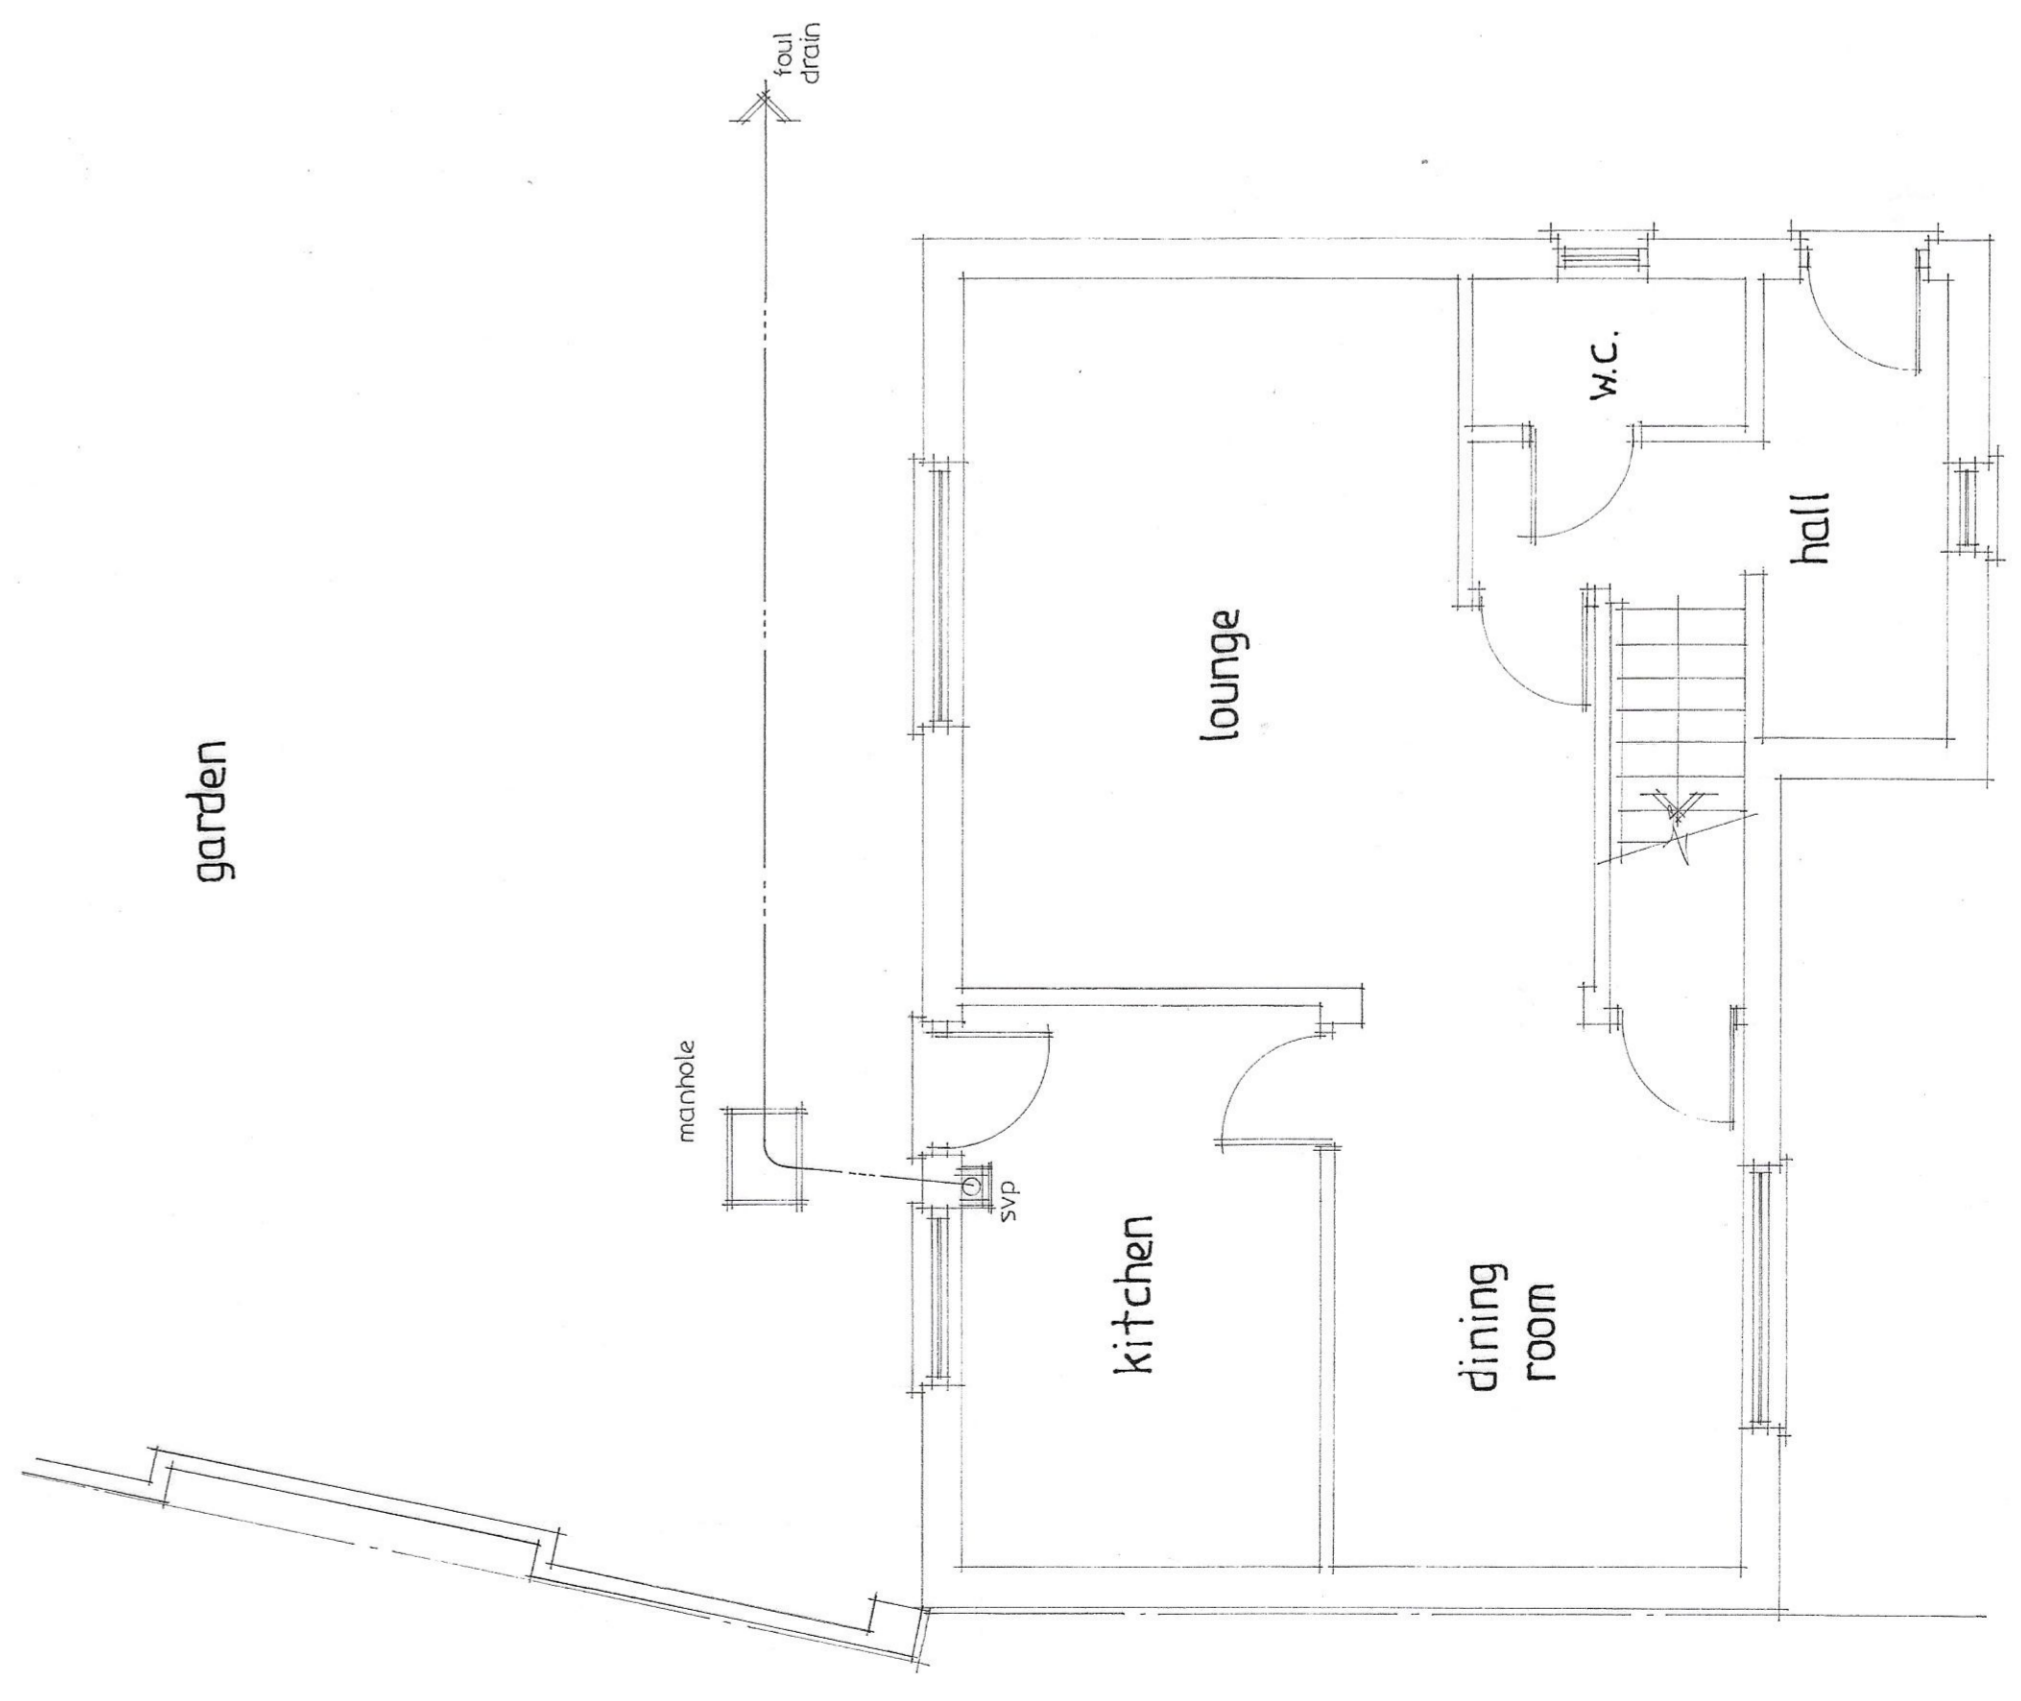

Ground Floor Plan