


Notes
 This drawing is the property of Peak Architecture Ltd and copyright is reserved by them. This drawing is not to be copied or disclosed by or to any unauthorised persons without the prior written consent of Peak Architecture Ltd.

Do not scale from this drawing.


All dimensions are to be checked on site prior to construction, manufacture of any components and ordering of materials and equipment.

Any discrepancies are to be reported to the architect for clarification.


All materials and workmanship to be in accordance with the current British Standards and codes of practice.

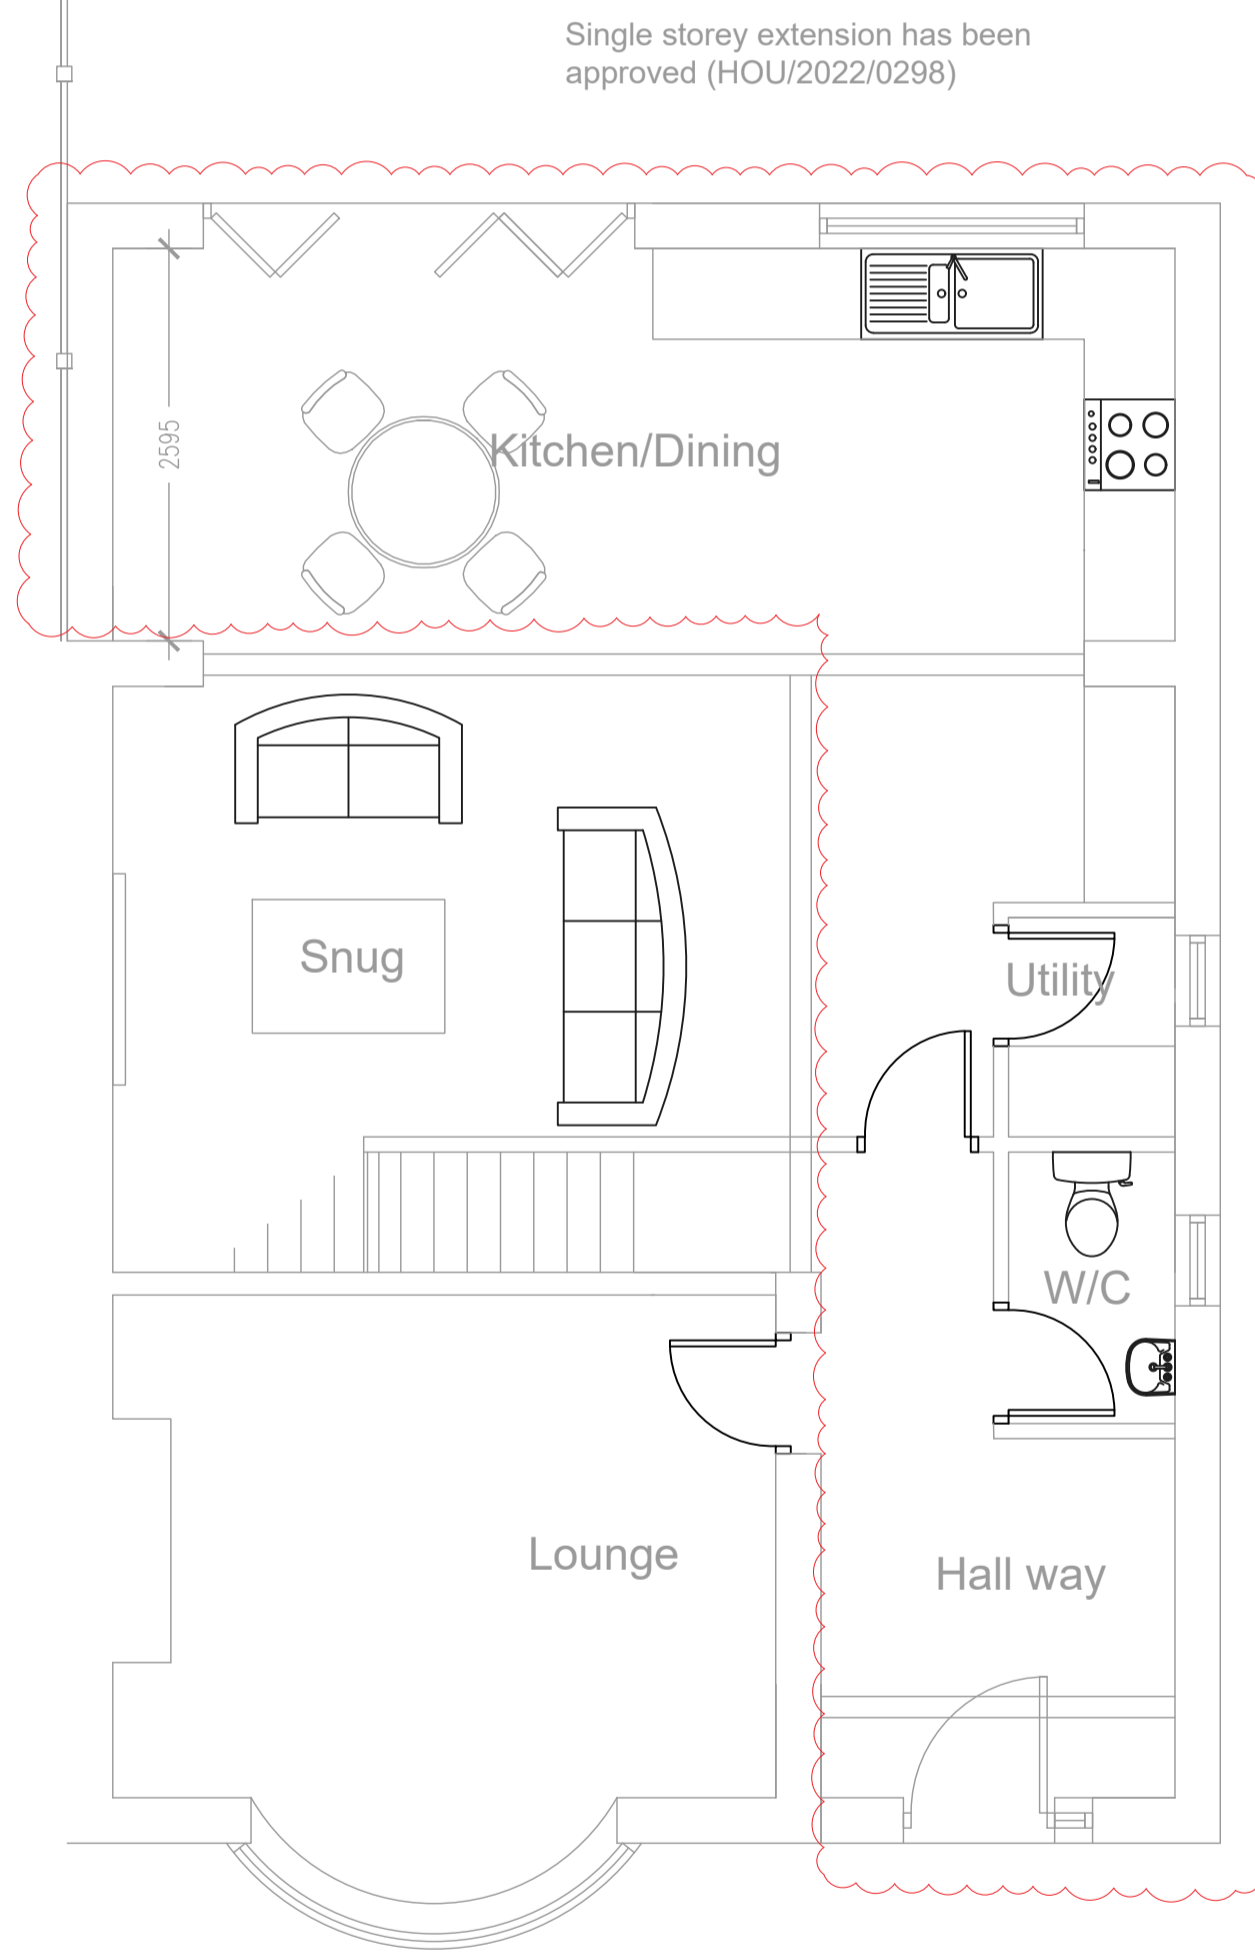

Ground Floor

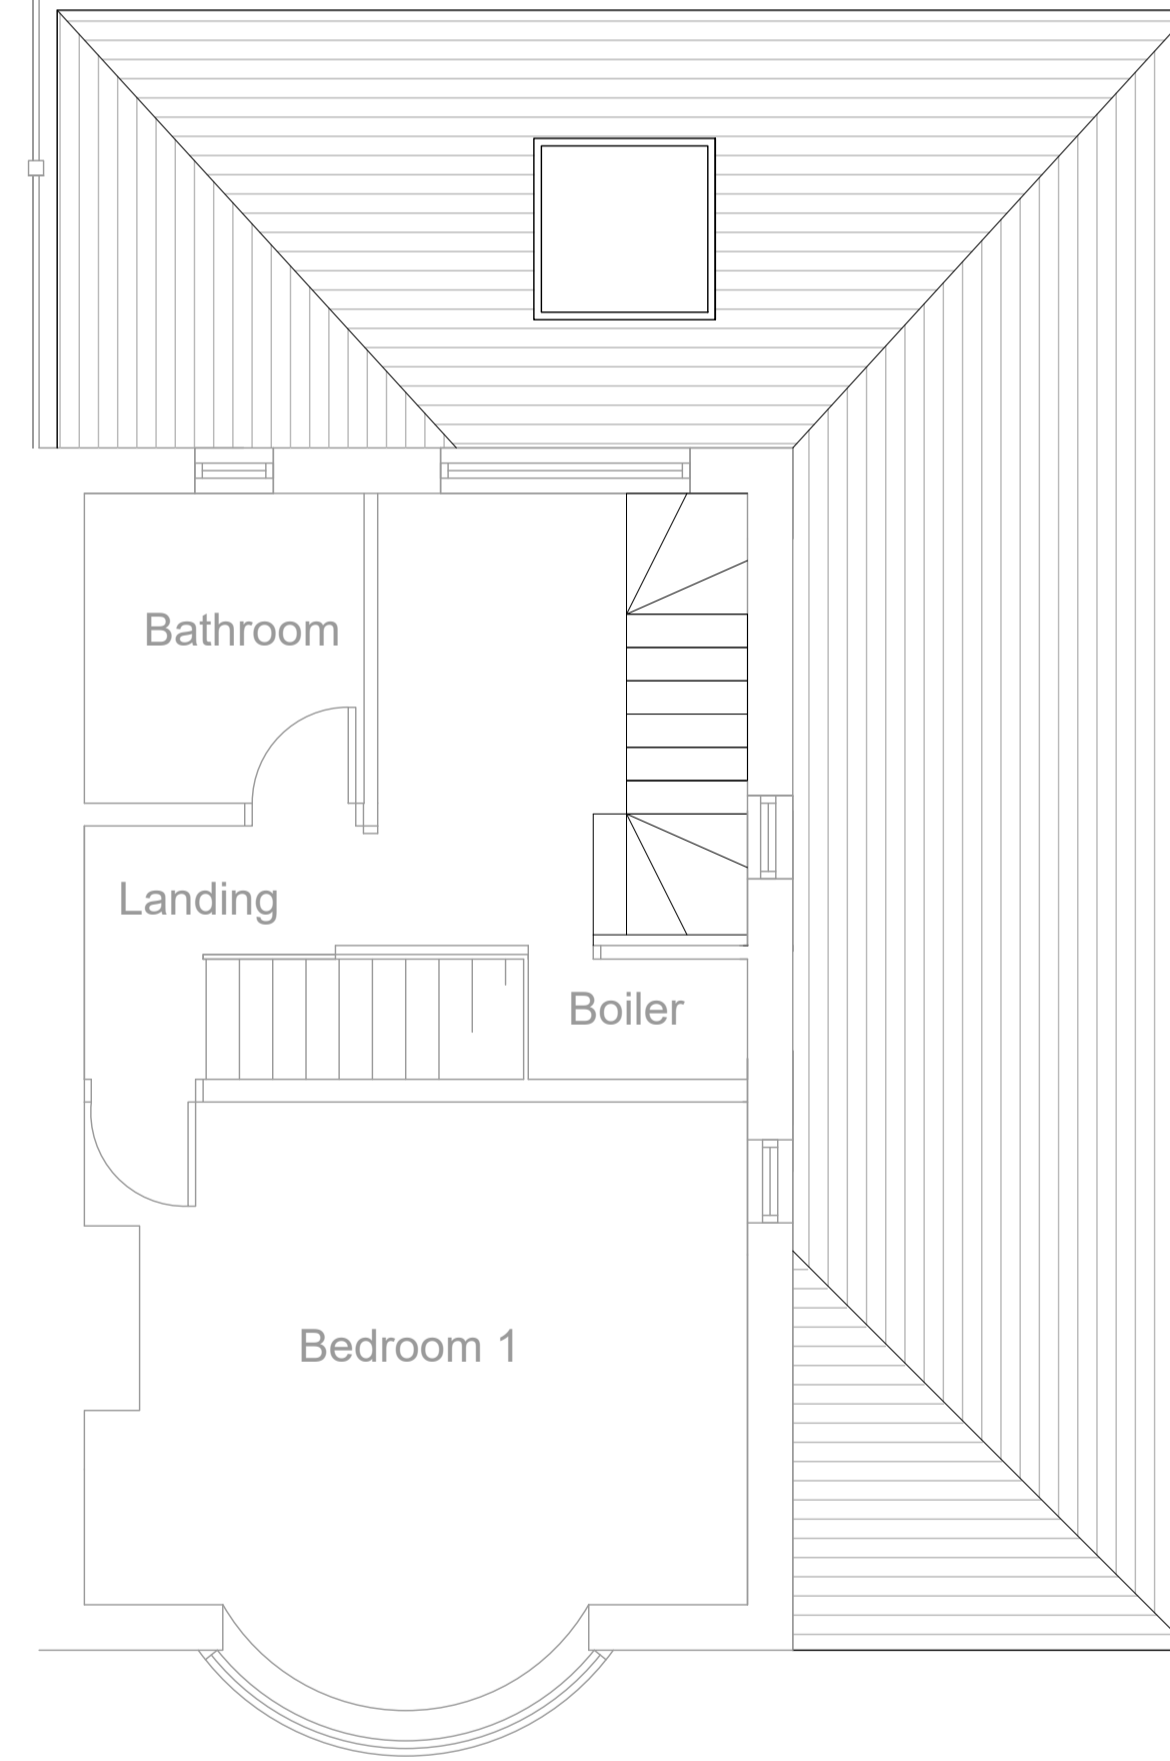

First Floor

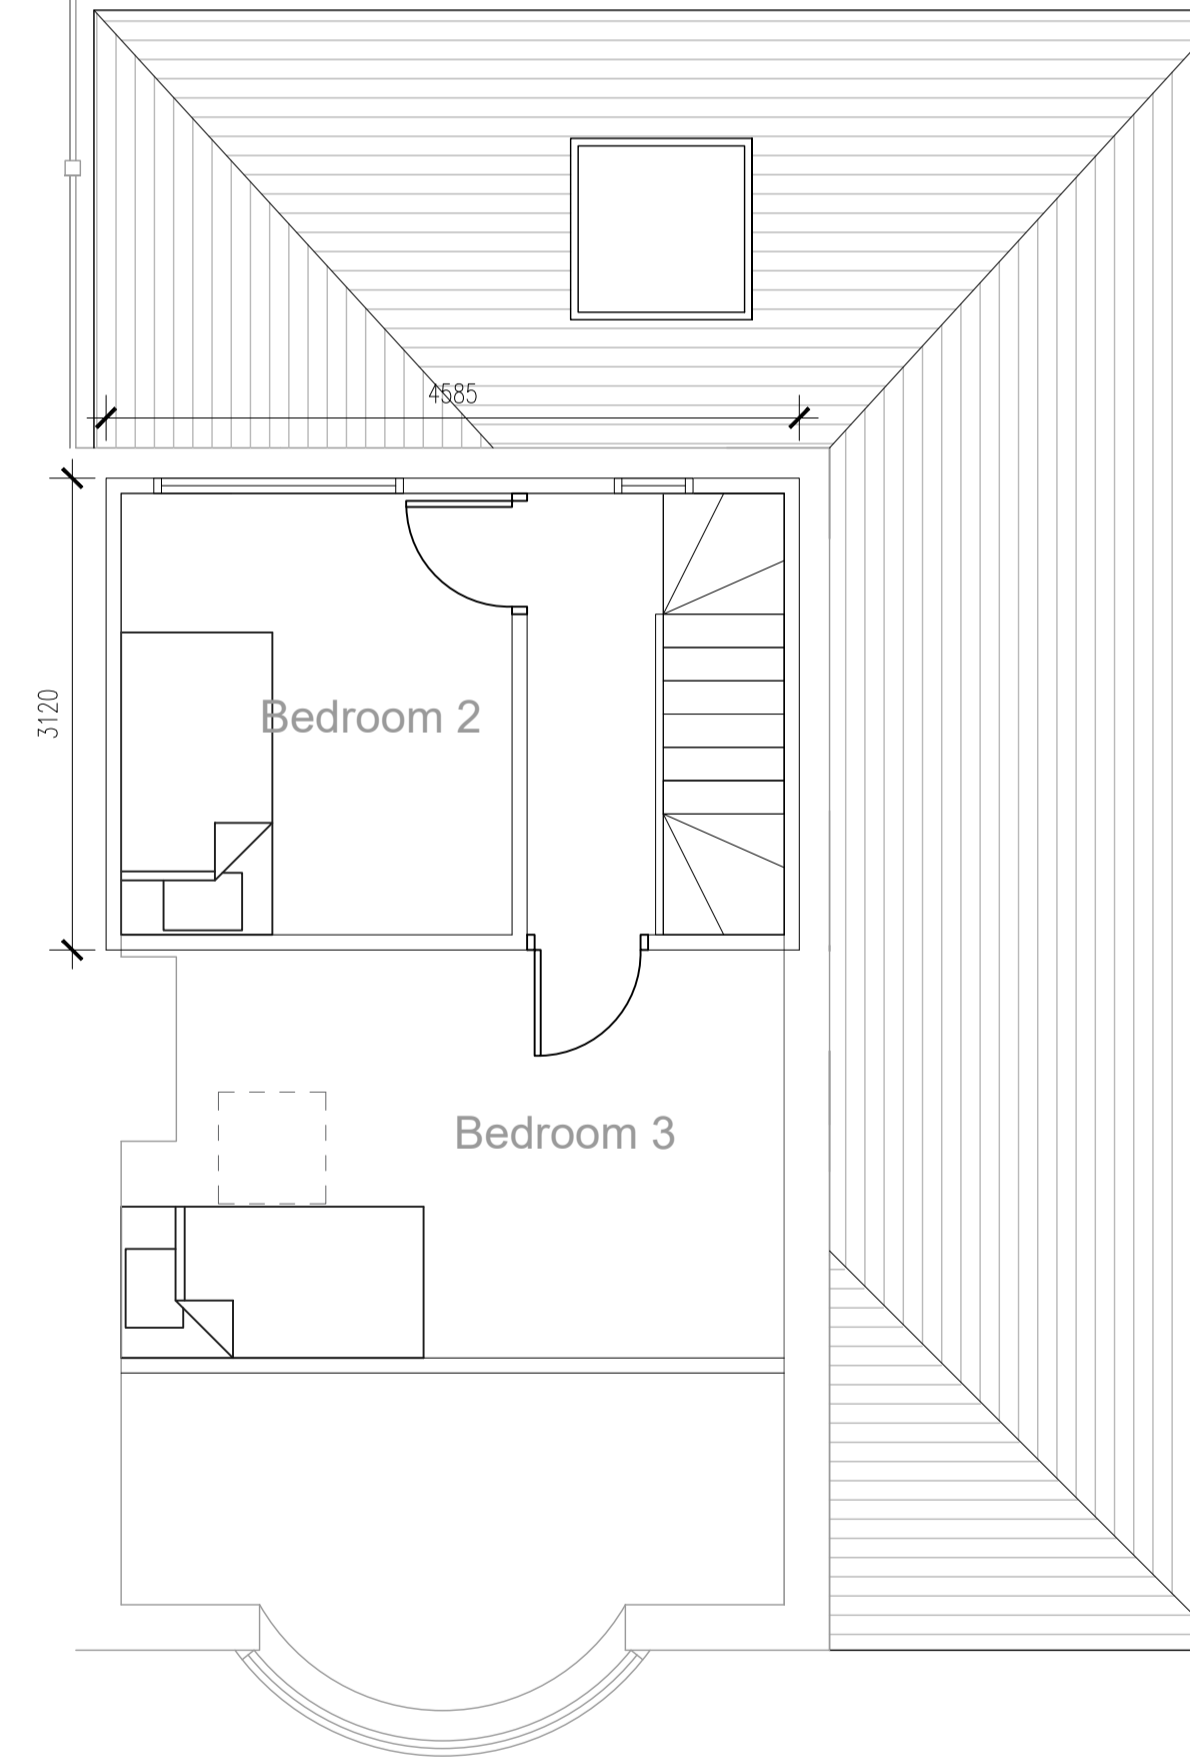

First Floor

B	09.08.2022	HA	In-line with planning officers comments
A	08.05.2022	HA	Dimensions
Rev	Date	Drawn by	Comments

Client
Mr Stansfield
 Project
31 Red Lee's Avenue
Burnley

Drawing	Proposed Plans	Scales
Date	22.04.2022	1:50 @ A1
Drawn by	HA	

Job No - Dwg No - Rev
23075 - 04

PEAK
ARCHITECTURE
 Planning & Architectural
 Design Services

22 Helwre Road, Burnley,
 Lancashire, BB10 1NW
 Tel: 01282 123456
 Mob: 07927289422
 Email: info@peakarchitecture.co.uk
 Website: www.peakarchitecture.co.uk