


Notes
This drawing is the property of Peak Architecture Ltd and copyright is reserved by them. This drawing is not to be copied or disclosed by or to any unauthorised persons without the prior written consent of Peak Architecture Ltd.

Do not scale from this drawing.


All dimensions are to be checked on site prior to construction, manufacture of any components and ordering of materials and equipment.

Any discrepancies are to be reported to the architect for clarification.

All materials and workmanship to be in accordance with the current British Standards and codes of practice.

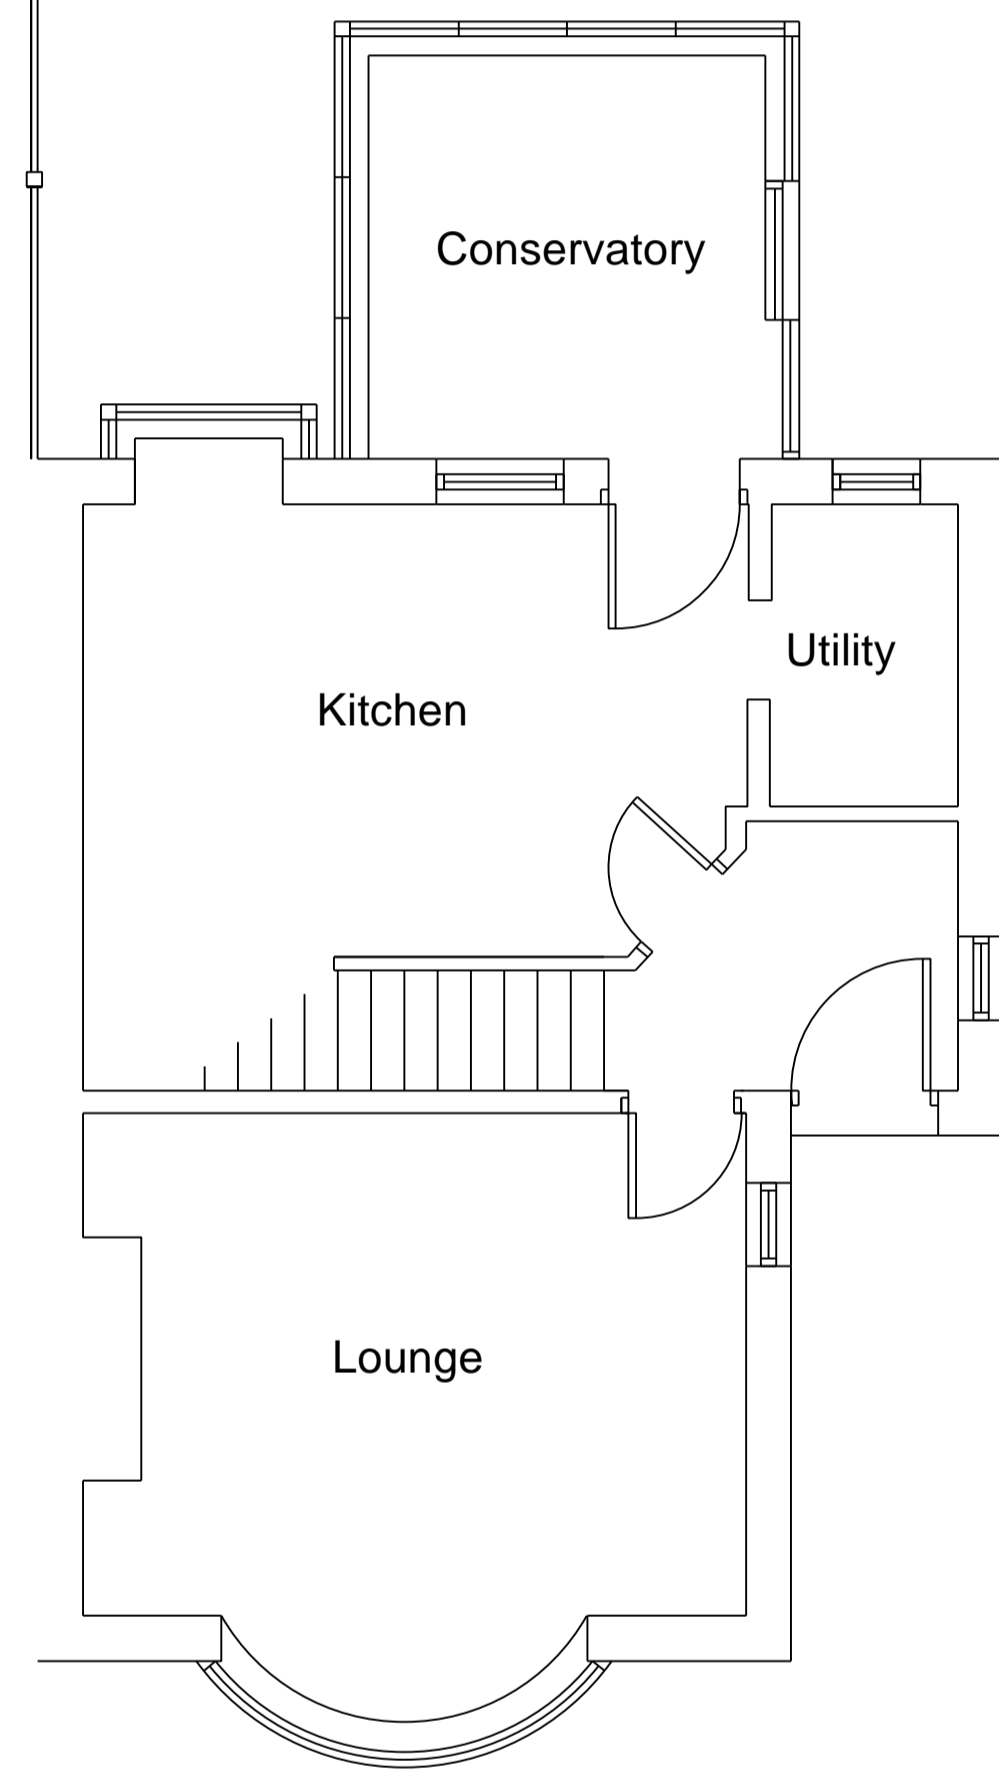

Ground Floor

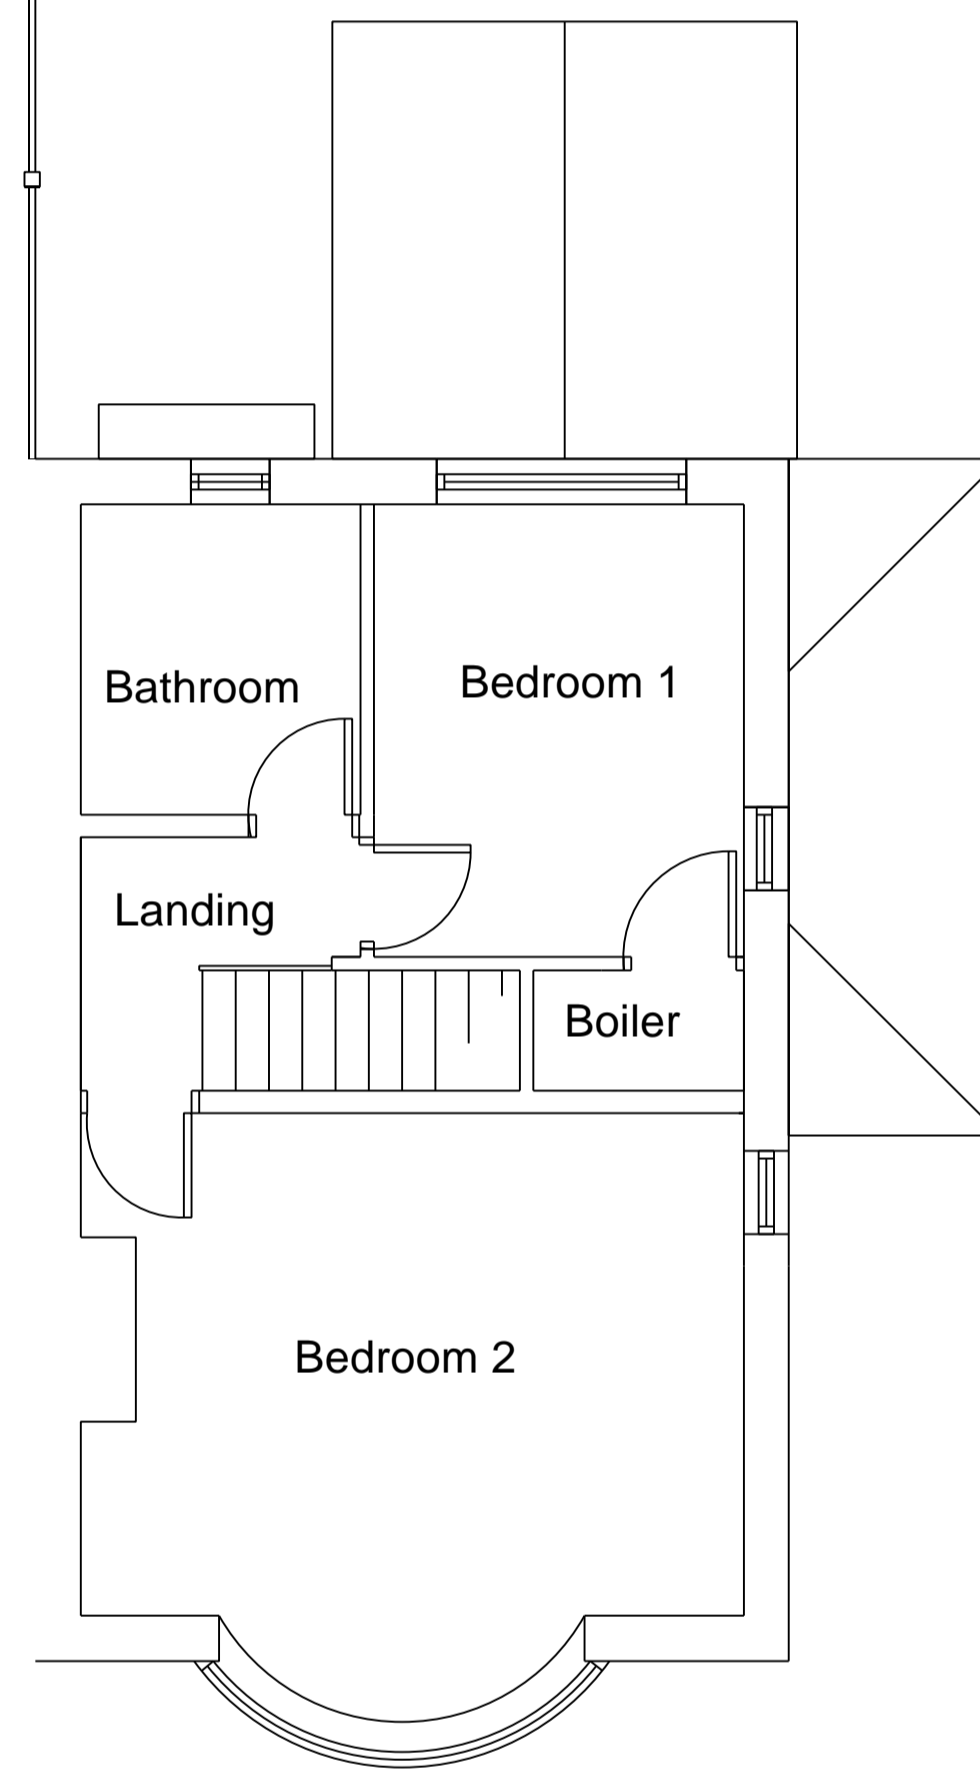

First Floor

Rev	Date	Drawn by	Comments
-----	------	----------	----------

Client
Mr Stansfield

Project
**31 Red Lee's Avenue
Burnley**

Drawing		
Date	Drawn by	Scales
22.04.2022	HA	1:50 @ A1

Job No - Dwg No - Rev

23075 - 02

PEAK
ARCHITECTURE
Planning & Architectural
Design Services

Email: info@peakarchitecture.co.uk
Website: www.peakarchitecture.co.uk