



REVISIONS

Rev	Description	Date	By

NOTES

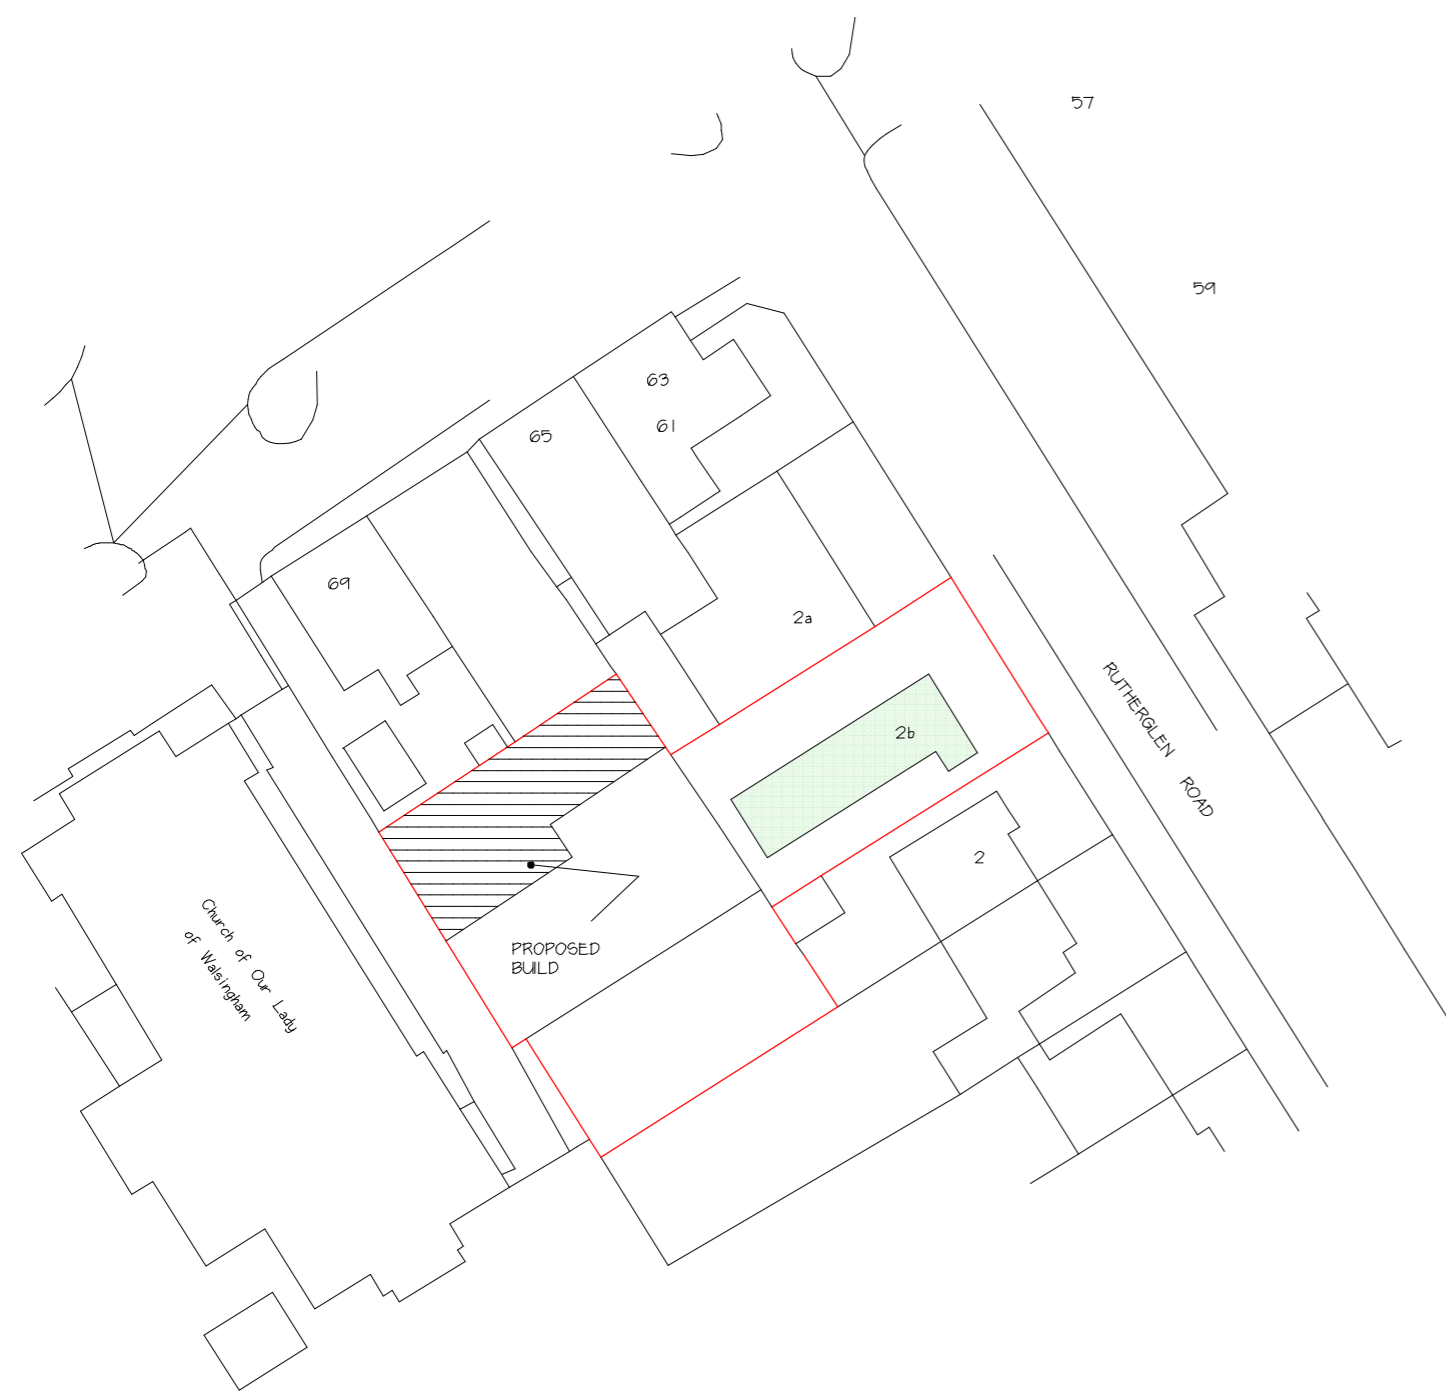

Crown Copyright and database rights 2023 OS Licence no. 100041041
 BLOCK PLAN Scale 1:500

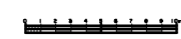

Crown Copyright and database rights 2023 OS Licence no. 100041041
 LOCATION PLAN Scale 1:1250



Job:
 Proposed Development,
 2b, Rutherglen Road,
 Corby,
 For
 MR M. SHEEN

Title:
 Location Plan : Proposed Layout

Scale: 1:1250/500	Drwg No: 3253/4	Date: Nov 23	Rev:
----------------------	--------------------	-----------------	------



J.E.D. Design
 (Architectural Services) Ltd
 Member of the Chartered Institute of Architectural Technologists
 The Drawing Room, Gunnsbrooke Close, Great Bowden, Leics, LE16 7HB
 Email: jeddesign@yahoo.com Mobile: 07760 224851