
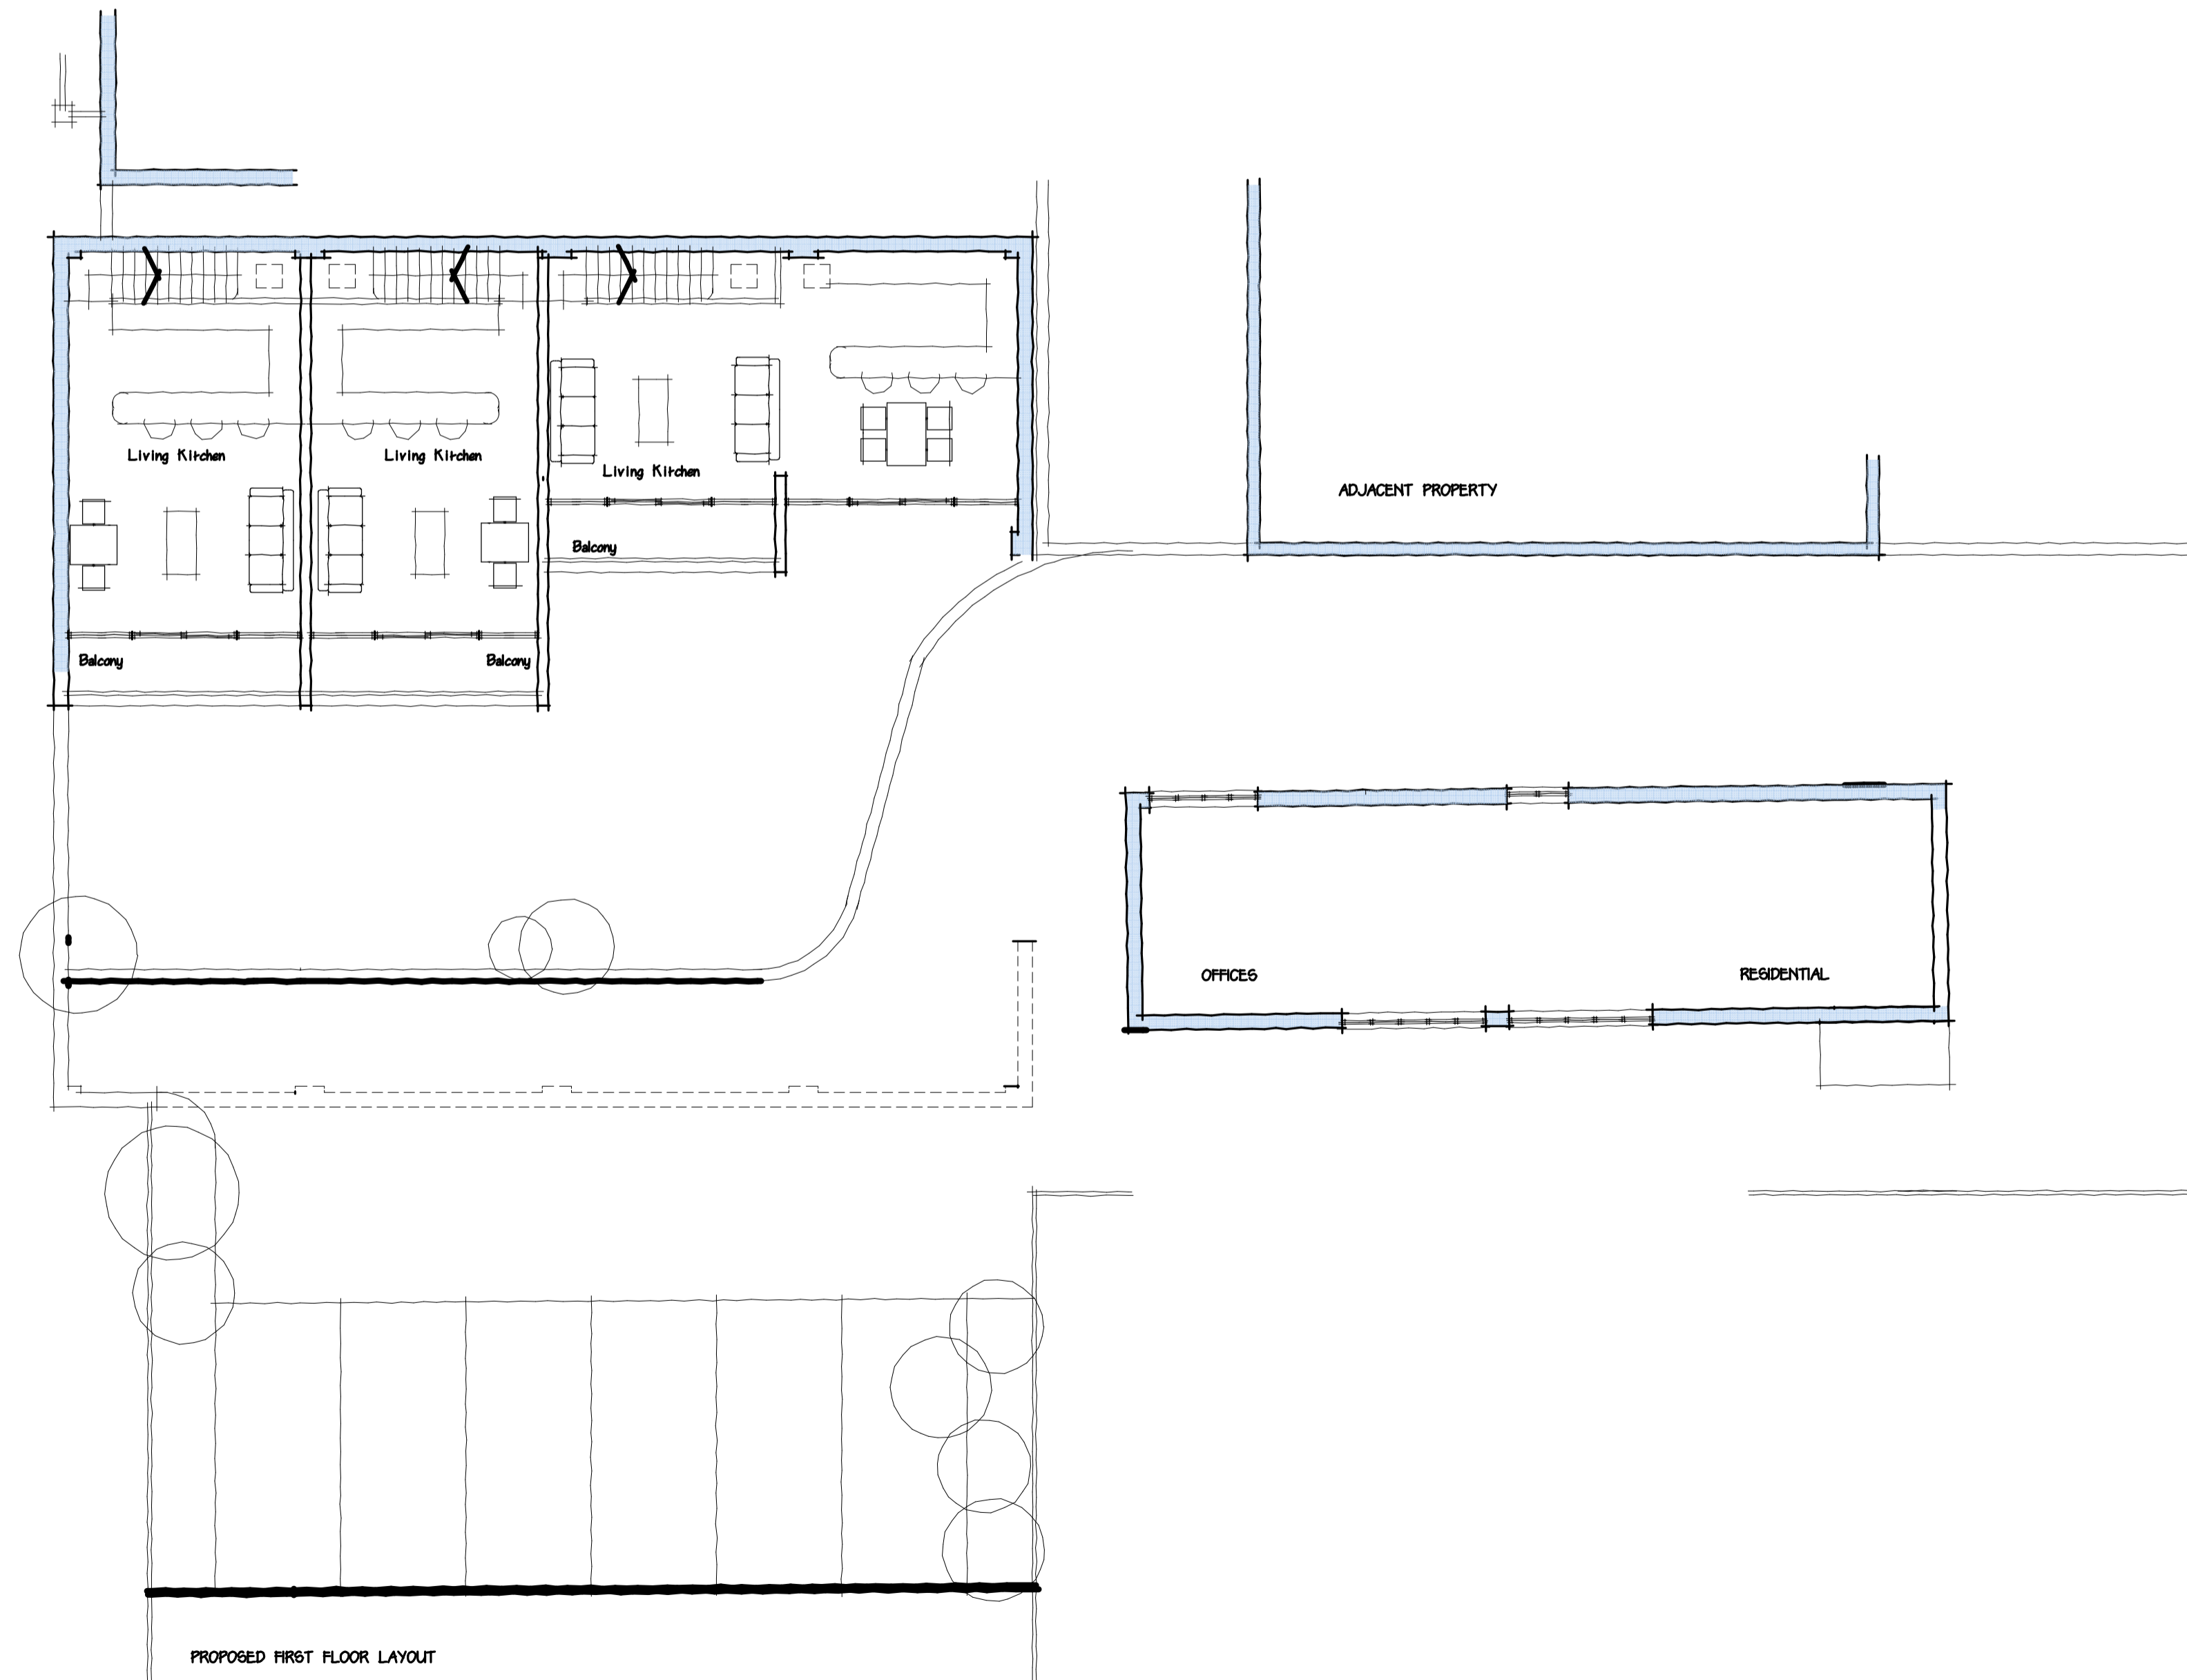
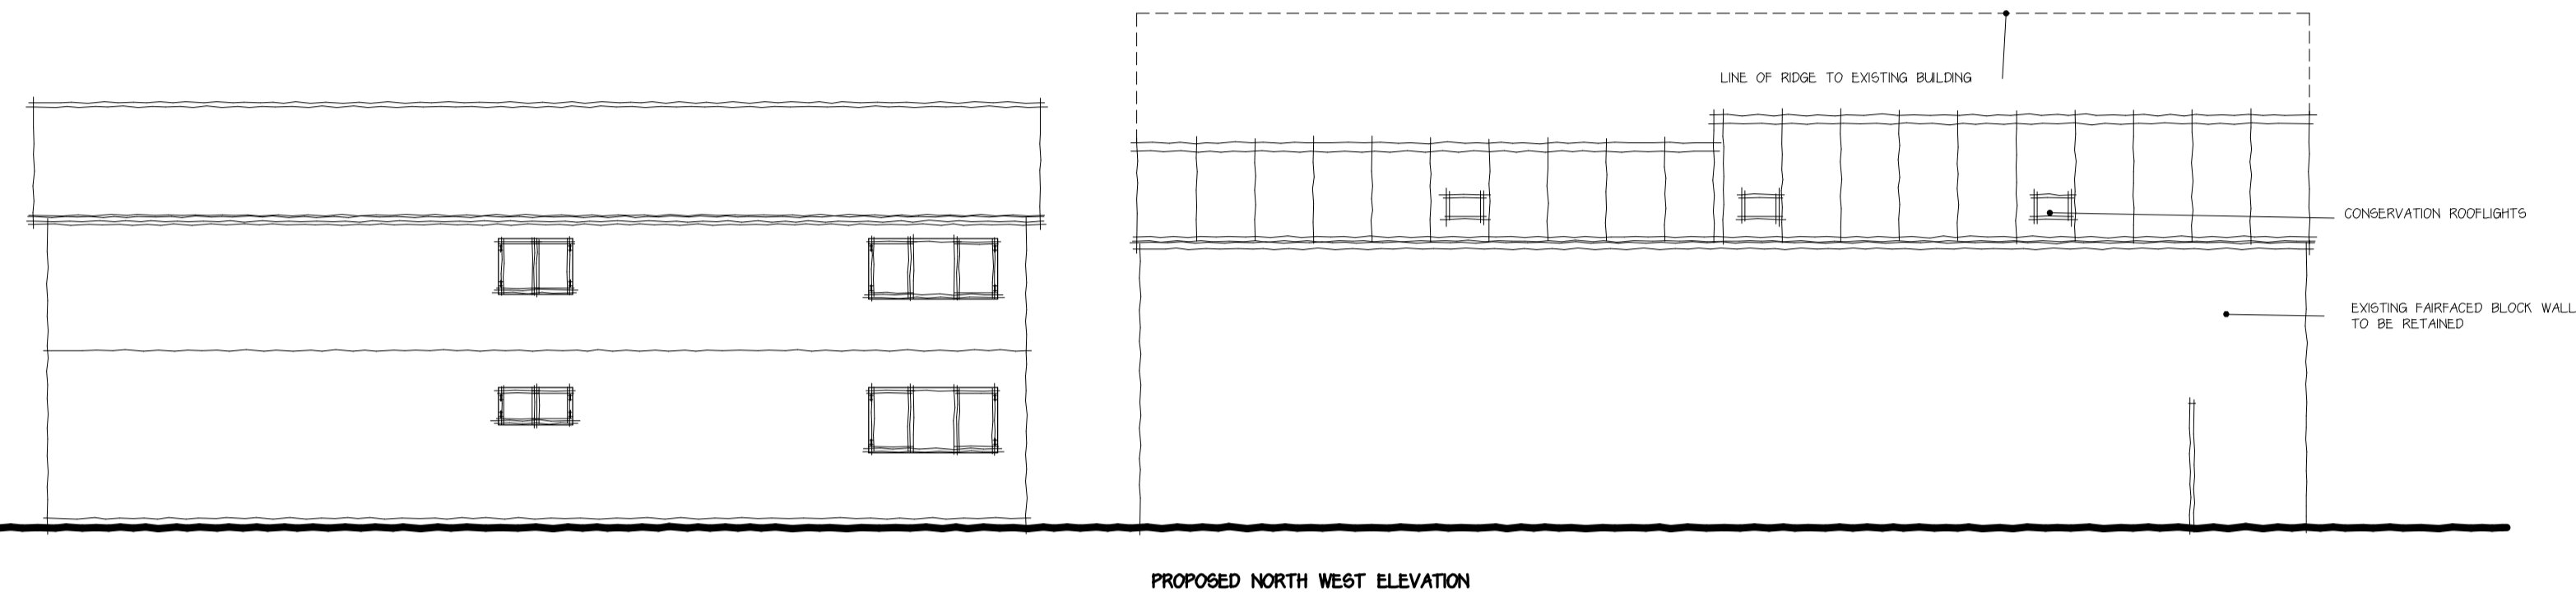
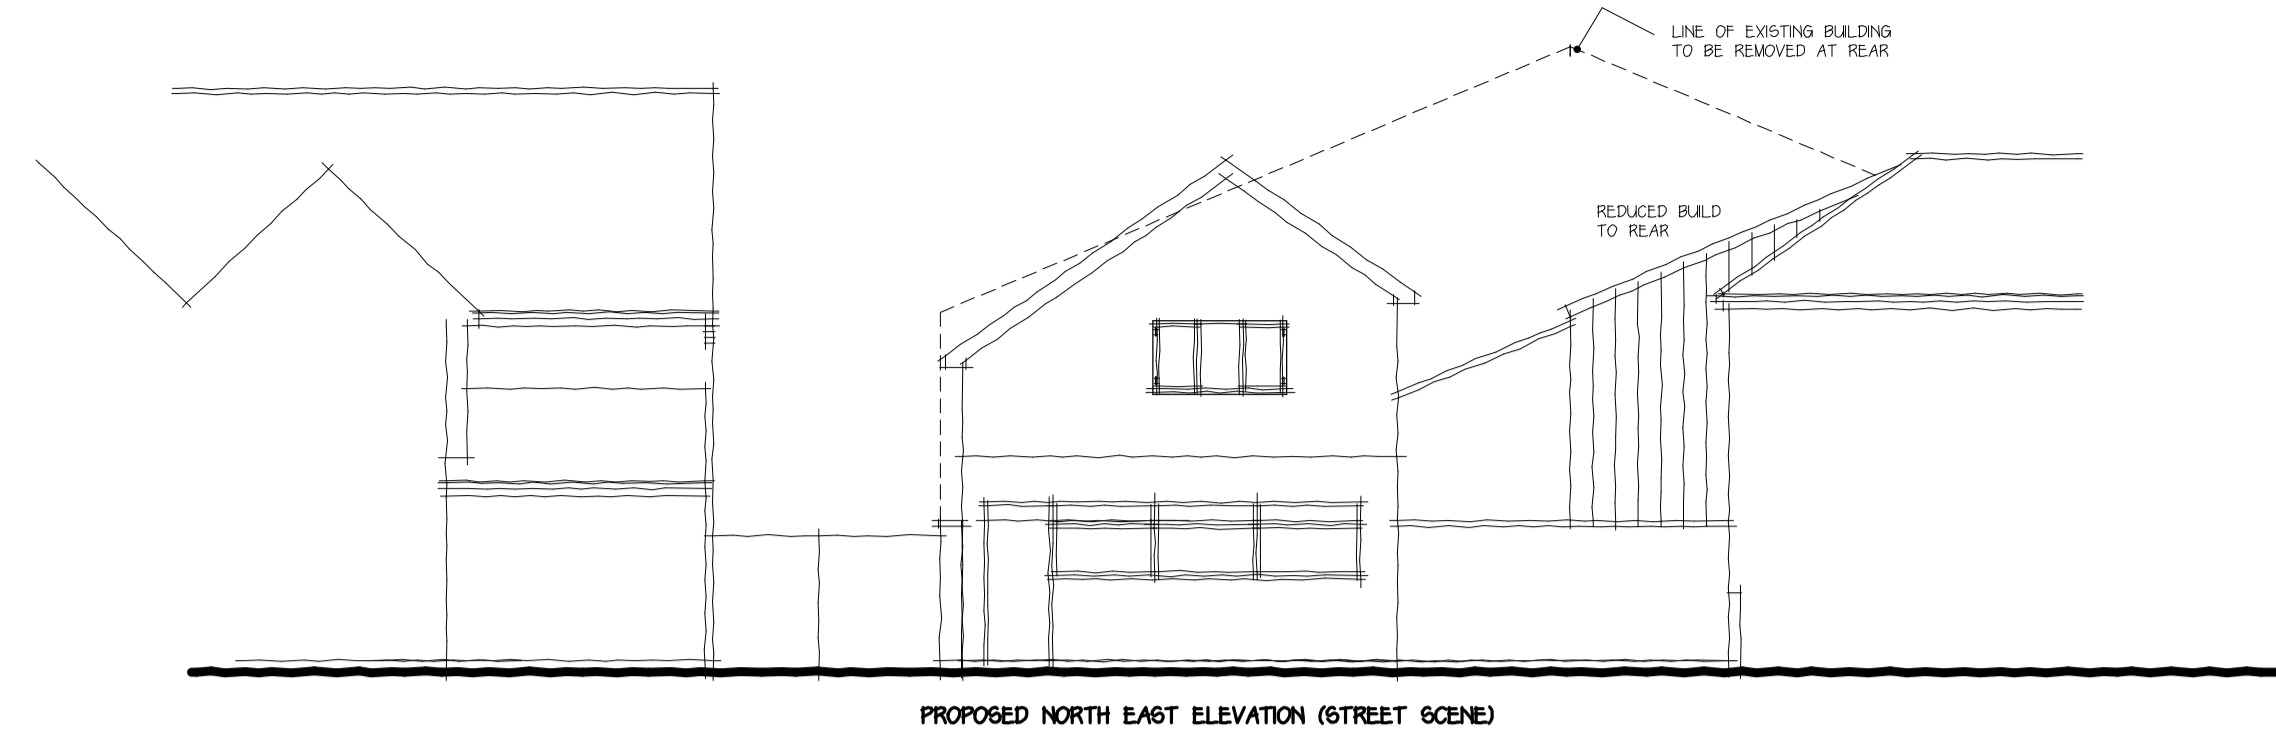


REVISIONS

Rev	Description	Date	By

NOTES

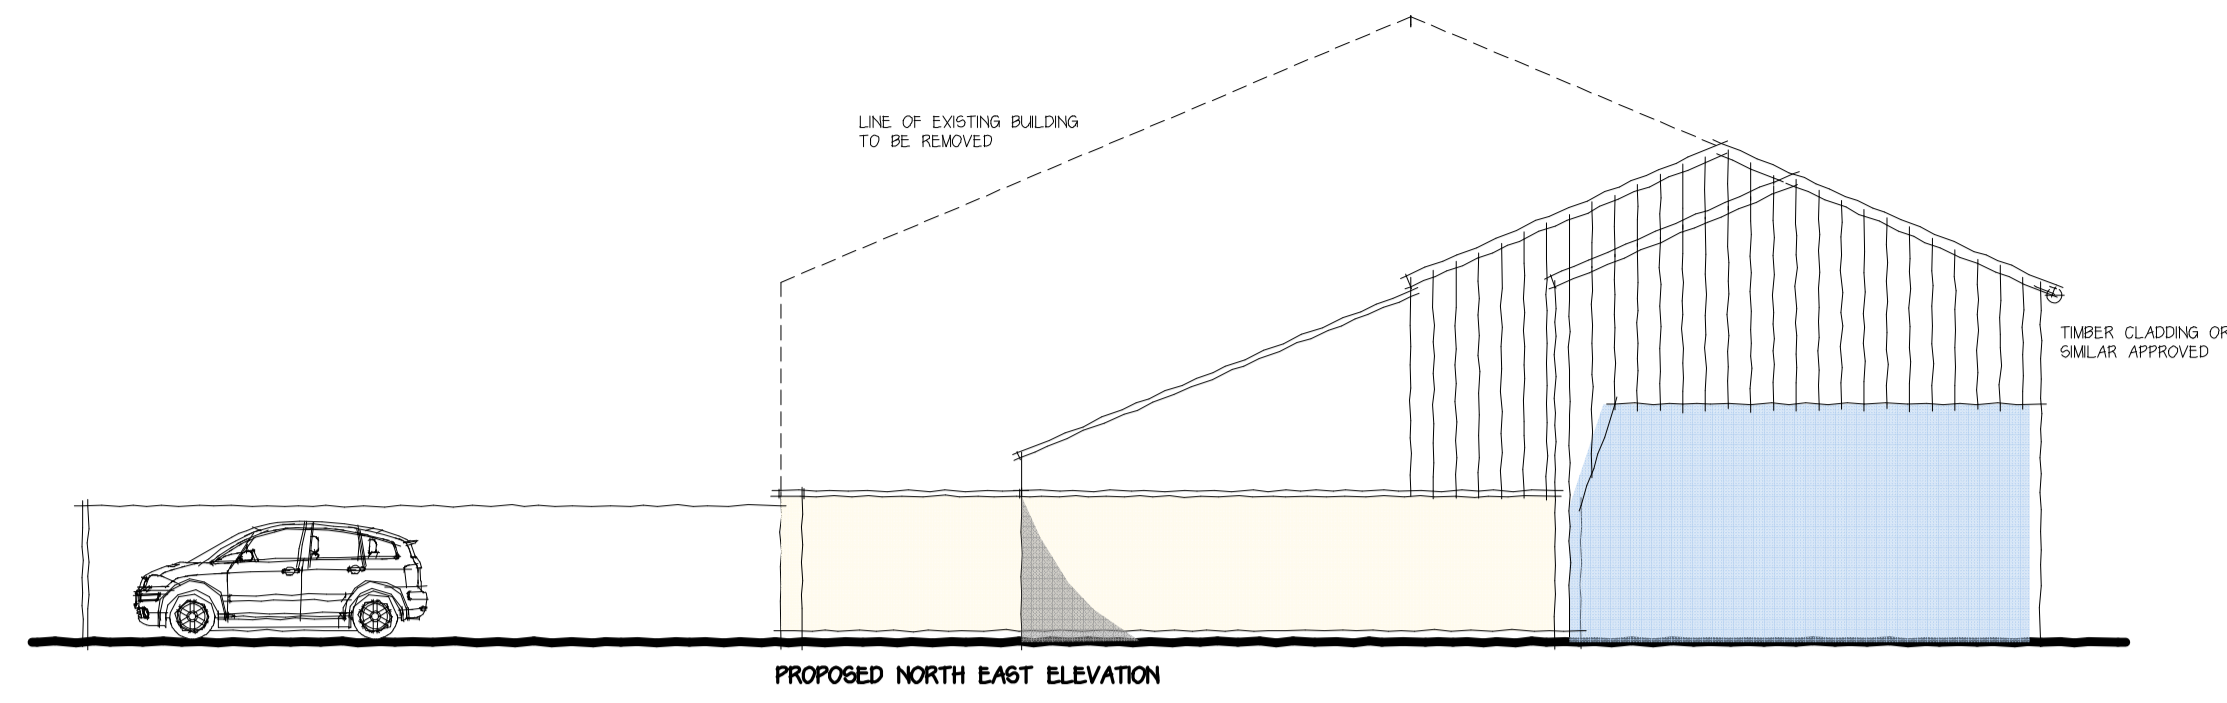

Job:
Proposed Development
 2b, Rutherglen Road,
 Corby,
 Northants.
 For

Title:
Planning : First Floor Layout

Scale:	1:100	Drwg No:	3229/3	Date:	Jan 24	Rev:	
--------	-------	----------	--------	-------	--------	------	--