



REVISIONS

Rev	Description	Date	By

NOTES

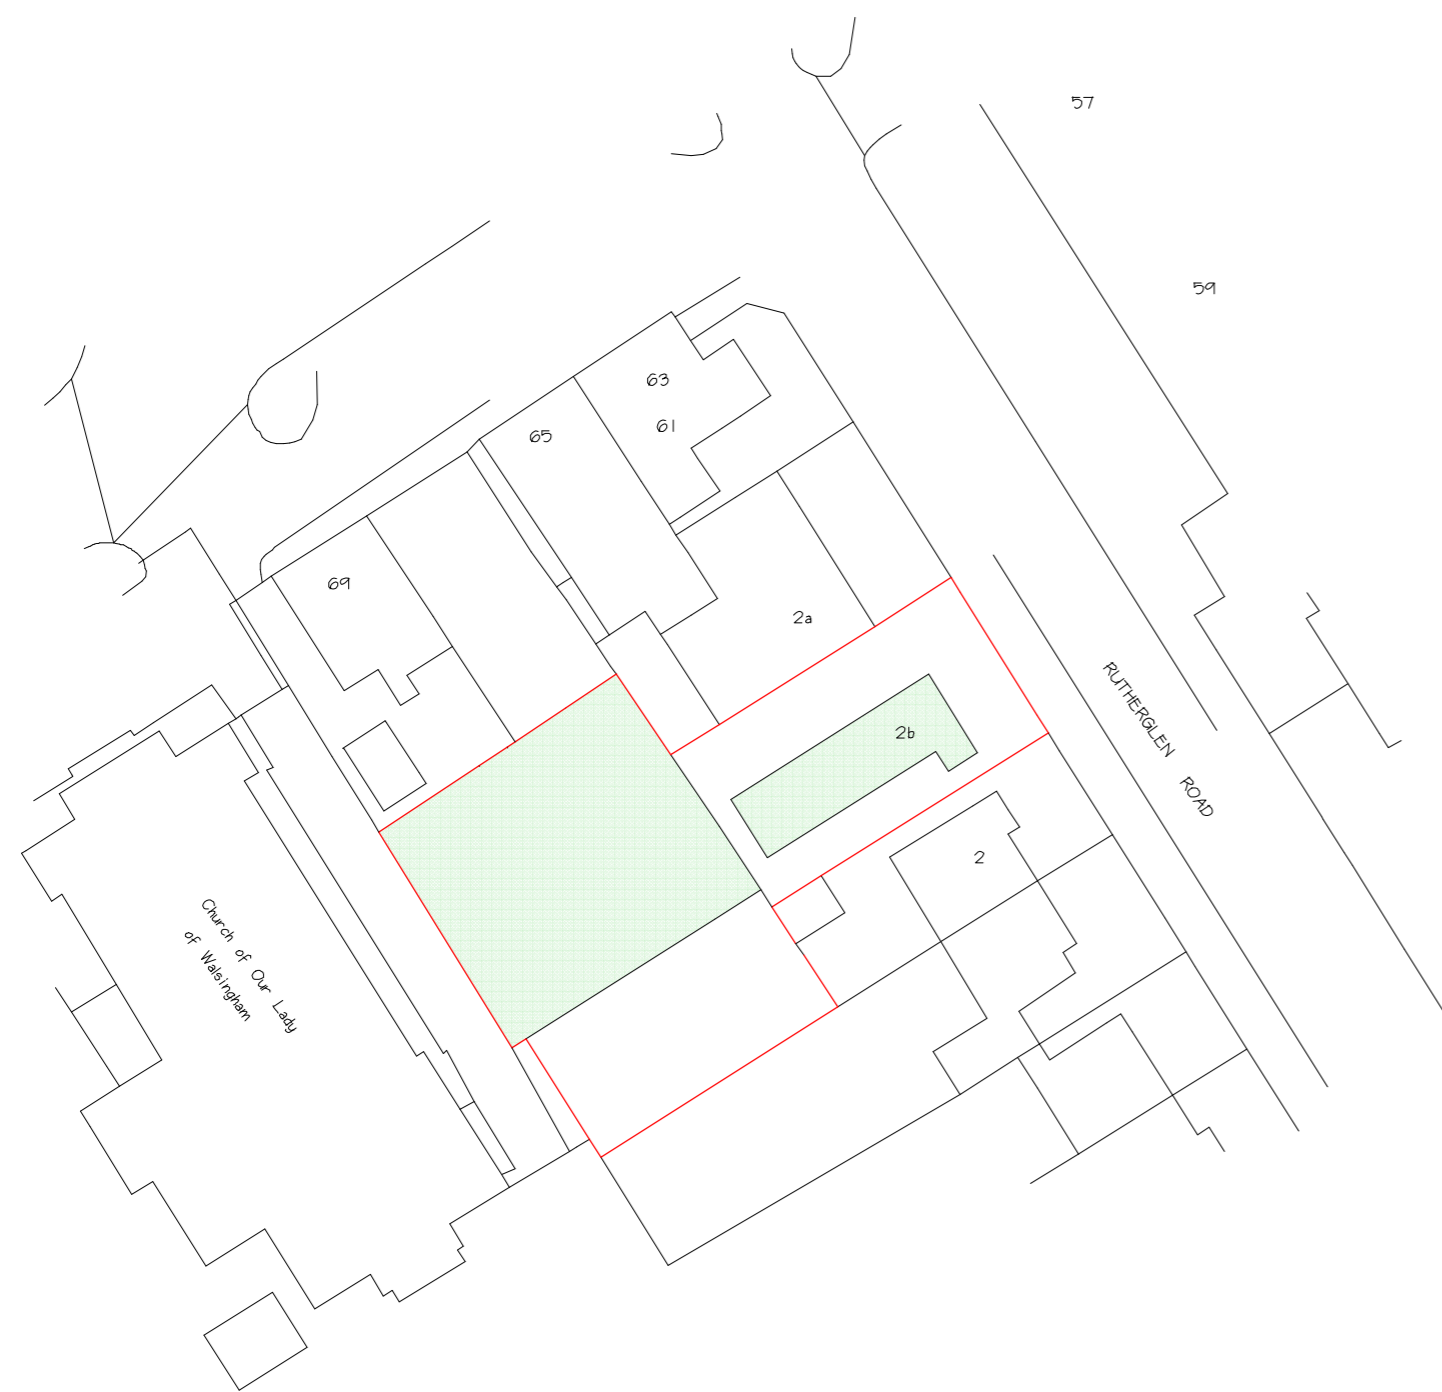

Crown Copyright and database rights 2023 OS Licence no. 100041041  
 BLOCK PLAN Scale 1:500

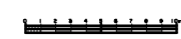

Crown Copyright and database rights 2023 OS Licence no. 100041041  
 LOCATION PLAN Scale 1:1250



Job:  
 Proposed Development,  
 2b, Rutherglen Road,  
 Corby,  
  
 For  
  
 MR M. SHEEN

Title:  
 Location Plan

Scale: 1:1250/500	Drwg No: 3253/3	Date: Nov 23	Rev:
----------------------	--------------------	-----------------	------



**J.E.D. Design**  
 (Architectural Services) Ltd  
 Member of the Chartered Institute of Architectural Technologists  
 The Drawing Room, Gunnsbrooke Close, Great Bowden, Leics, LE16 7HB  
 Email: jedesign@yahoo.com Mobile: 07760 224851