



REVISIONS

Rev	Description	Date	By


NOTES

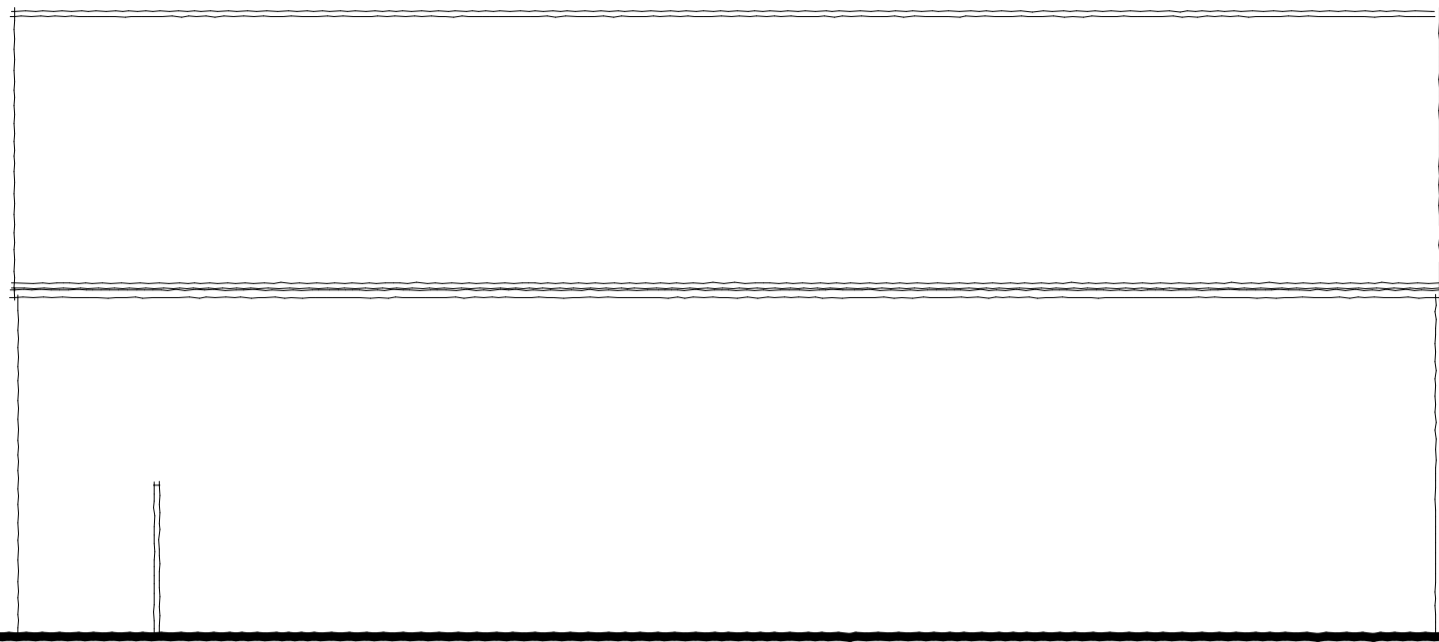


EXISTING SOUTH EAST ELEVATION

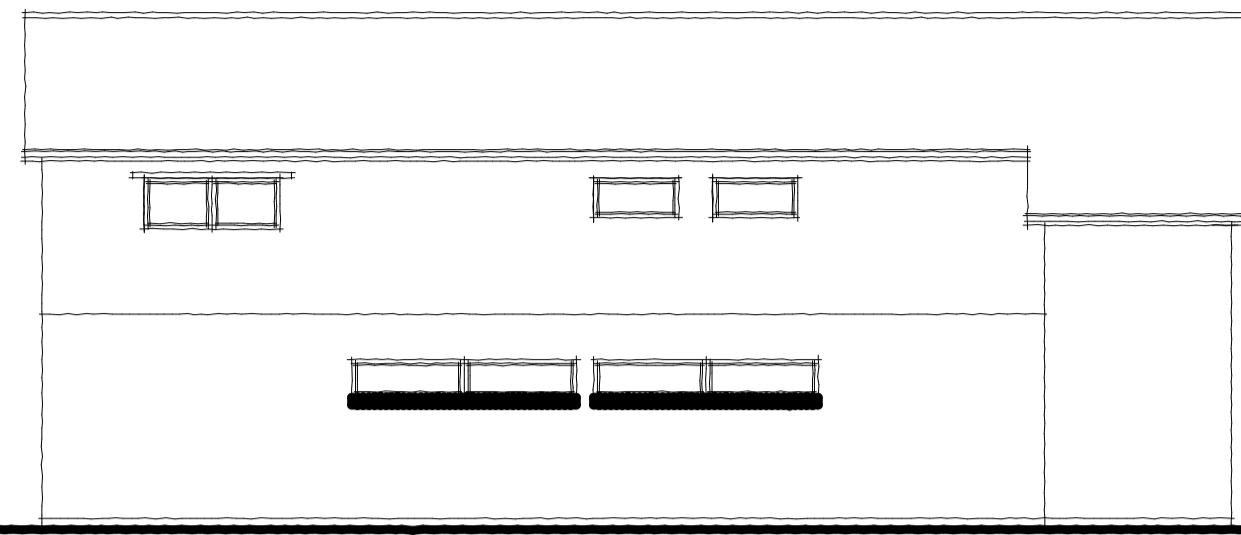


EXISTING NORTH EAST ELEVATION

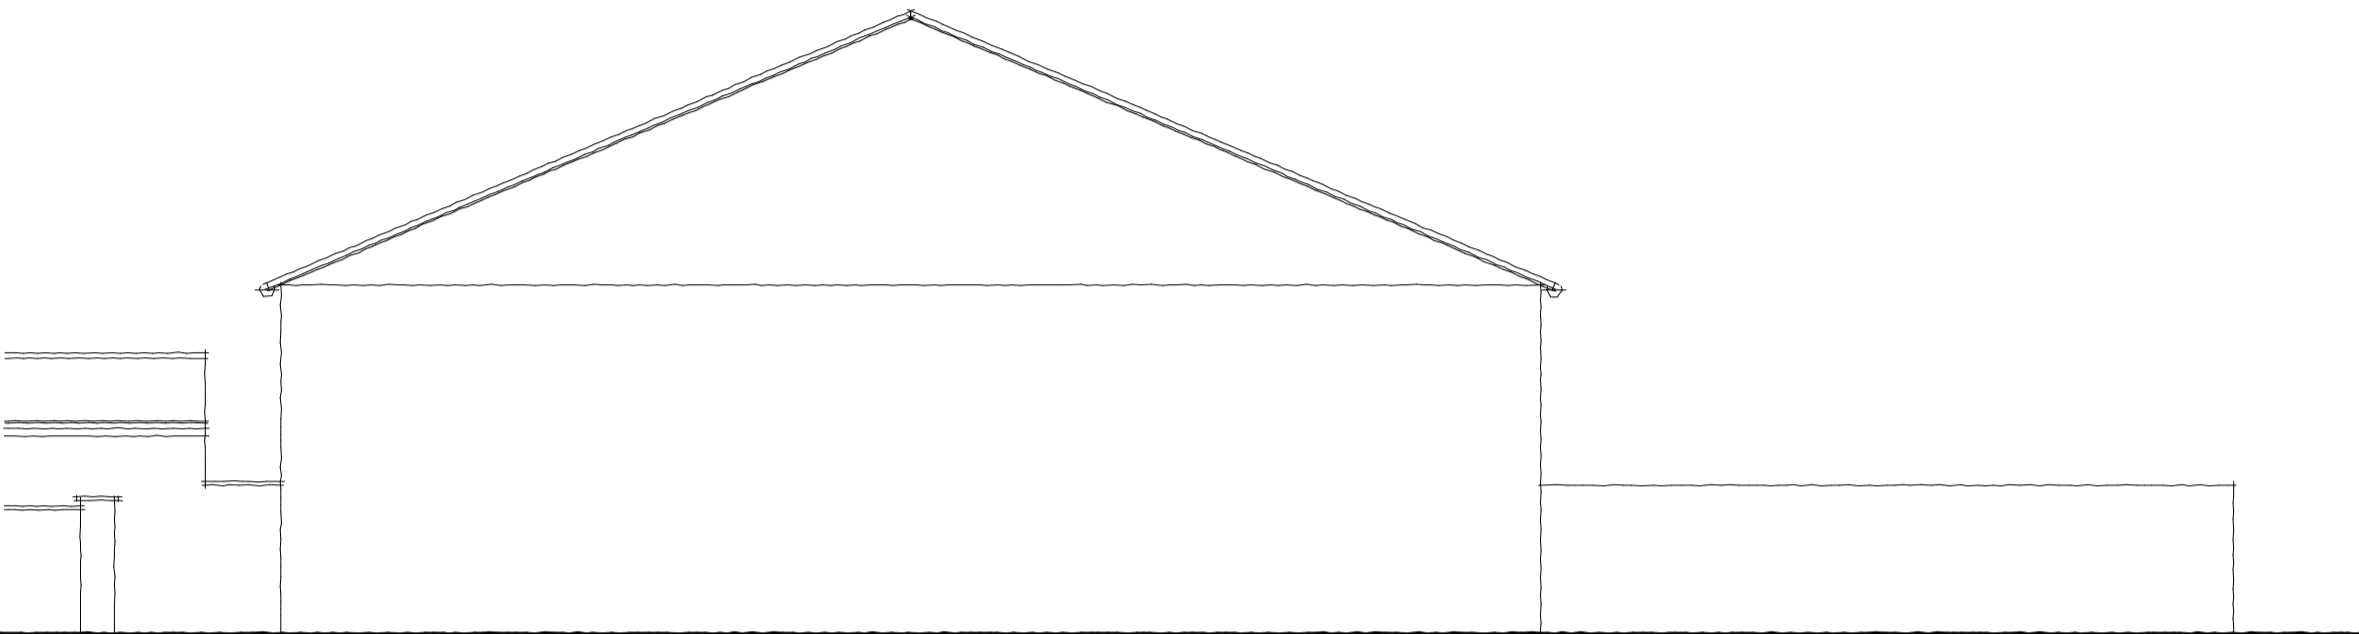


EXISTING SOUTH WEST ELEVATION

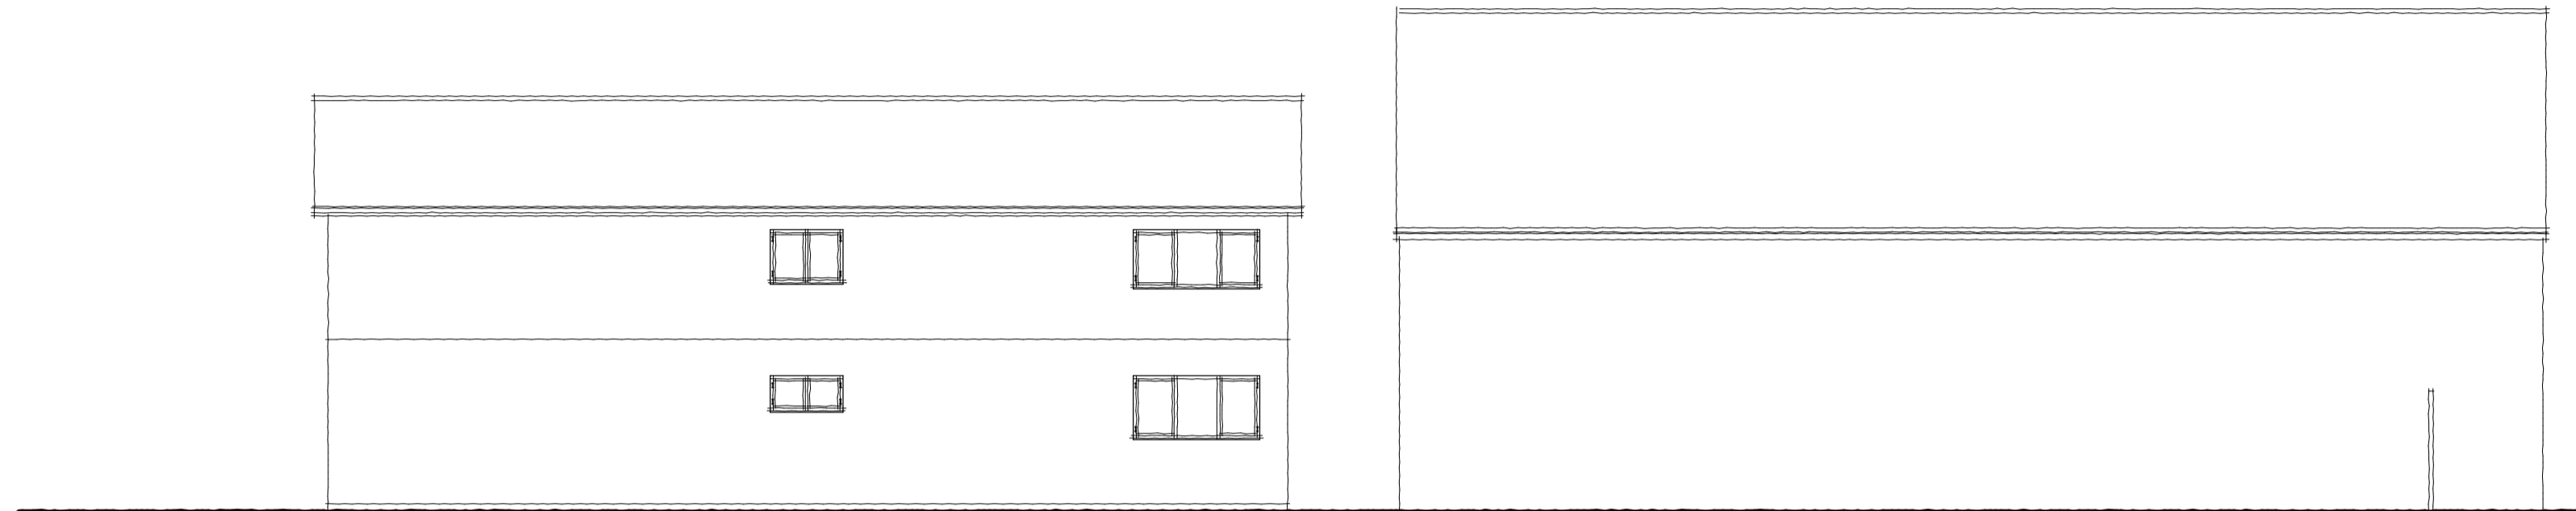


EXISTING NORTH WEST ELEVATION

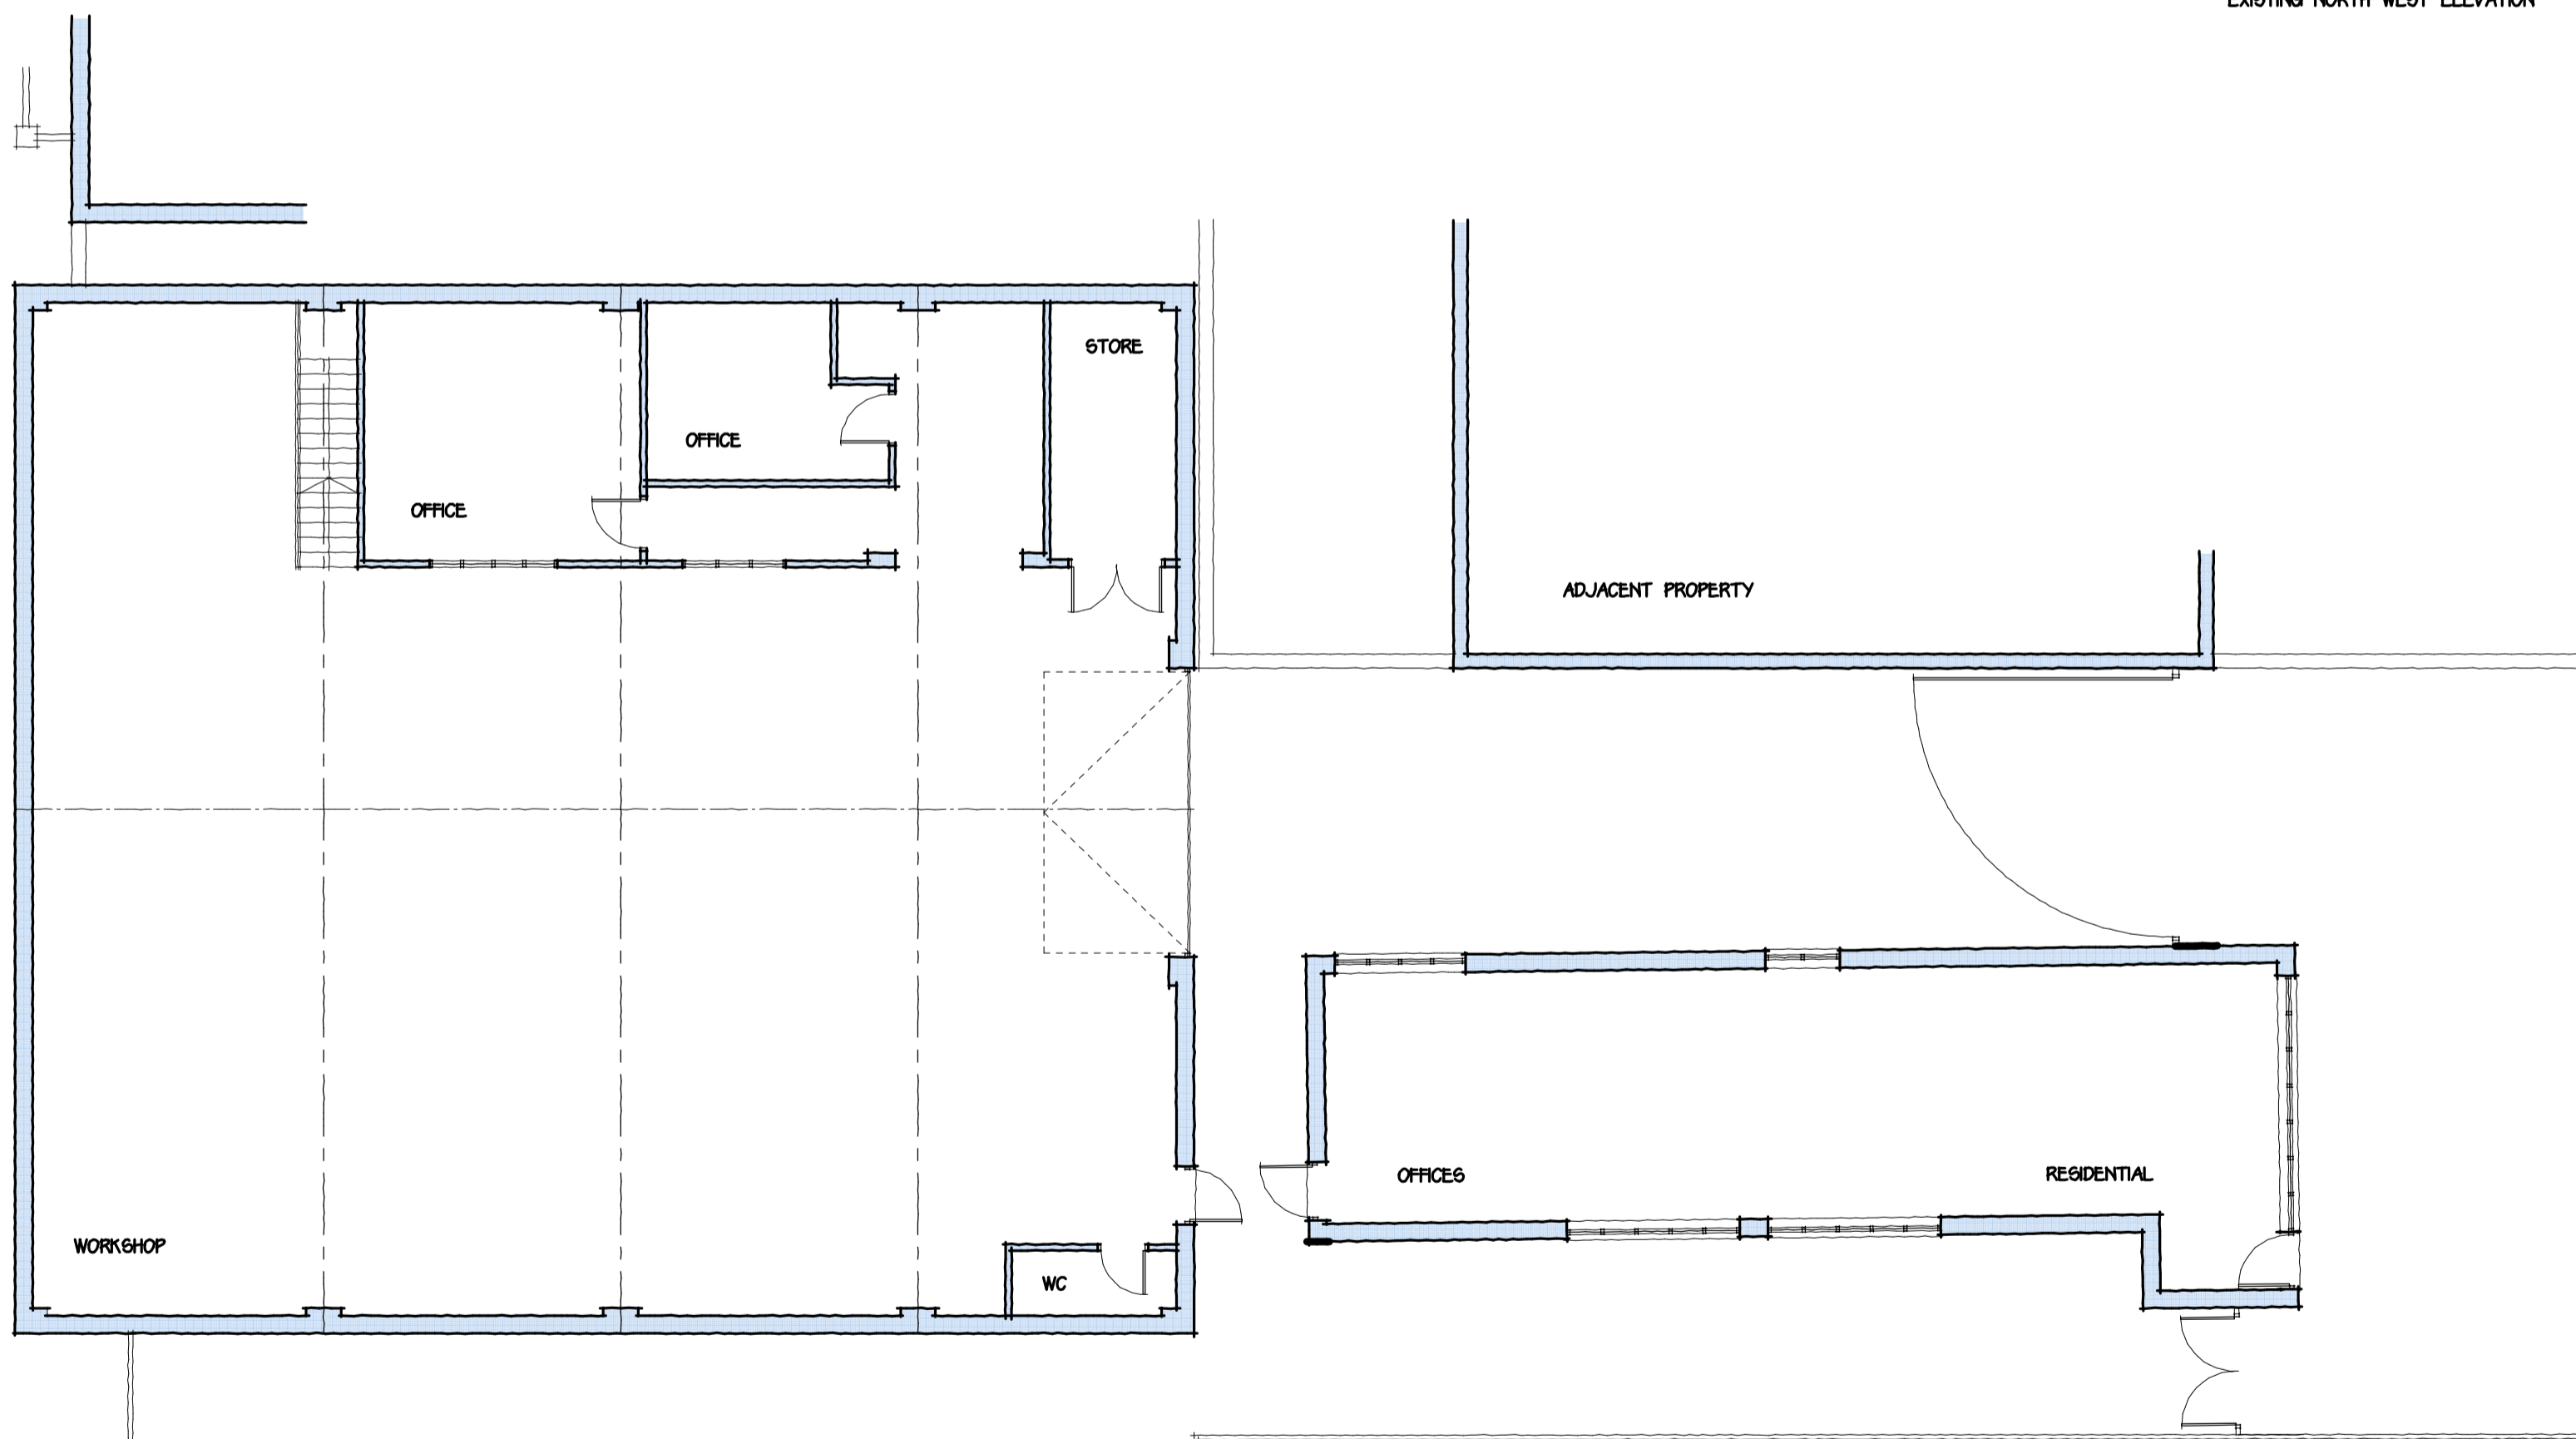

EXISTING GROUND FLOOR LAYOUT

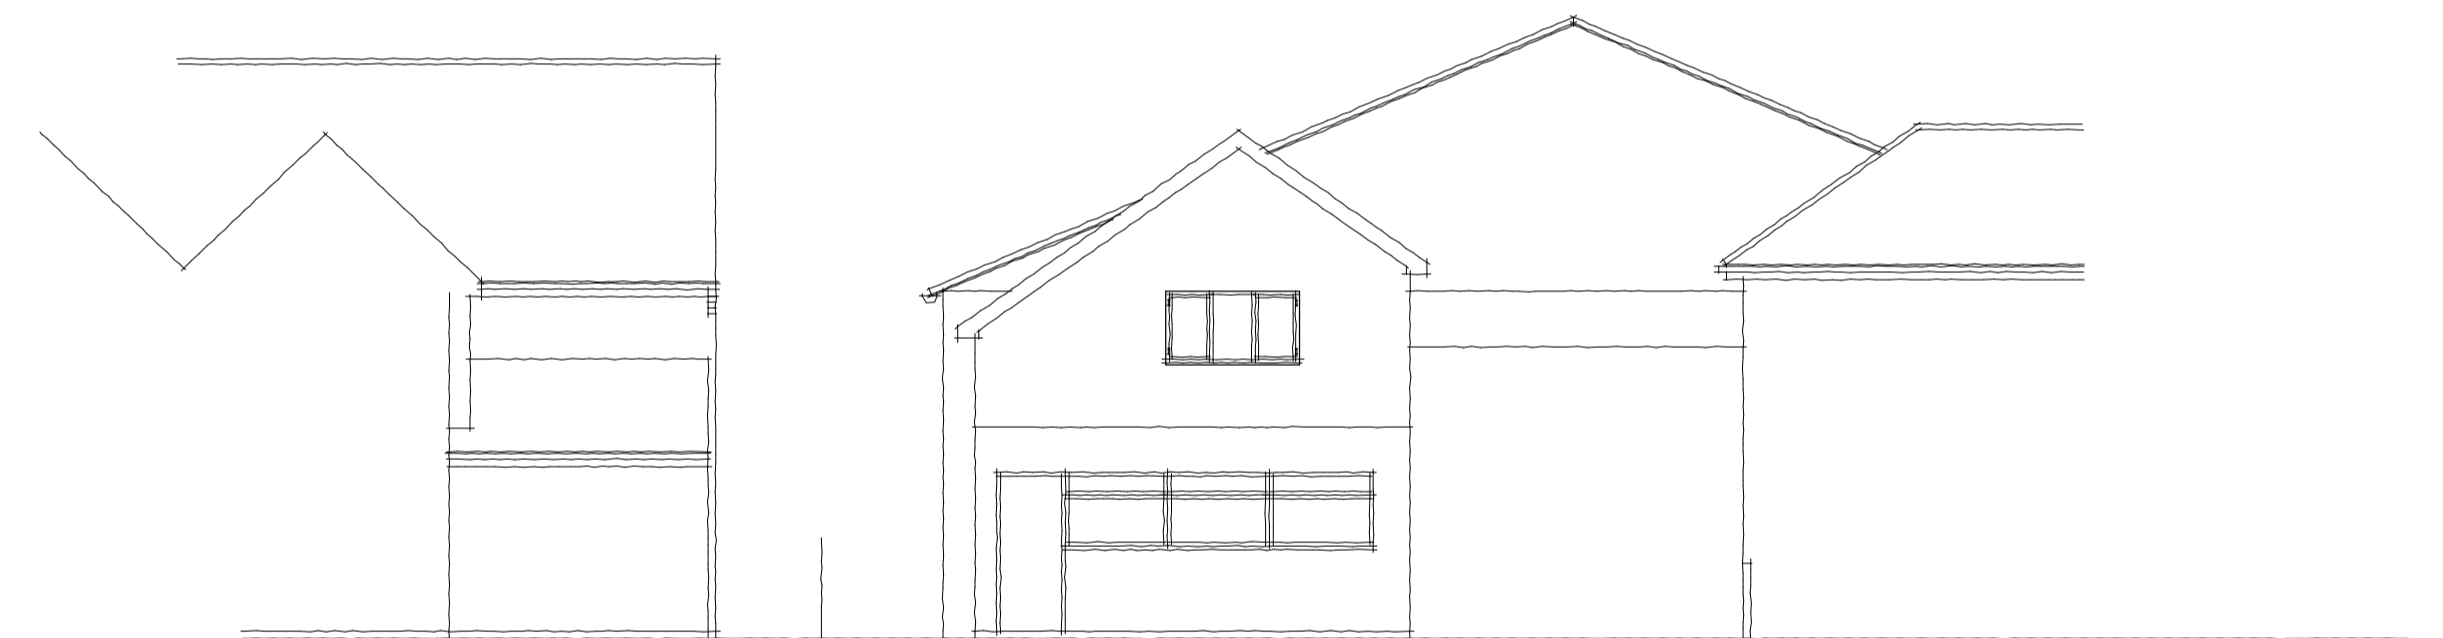

EXISTING SOUTH EAST ELEVATION (STREET SCENE)

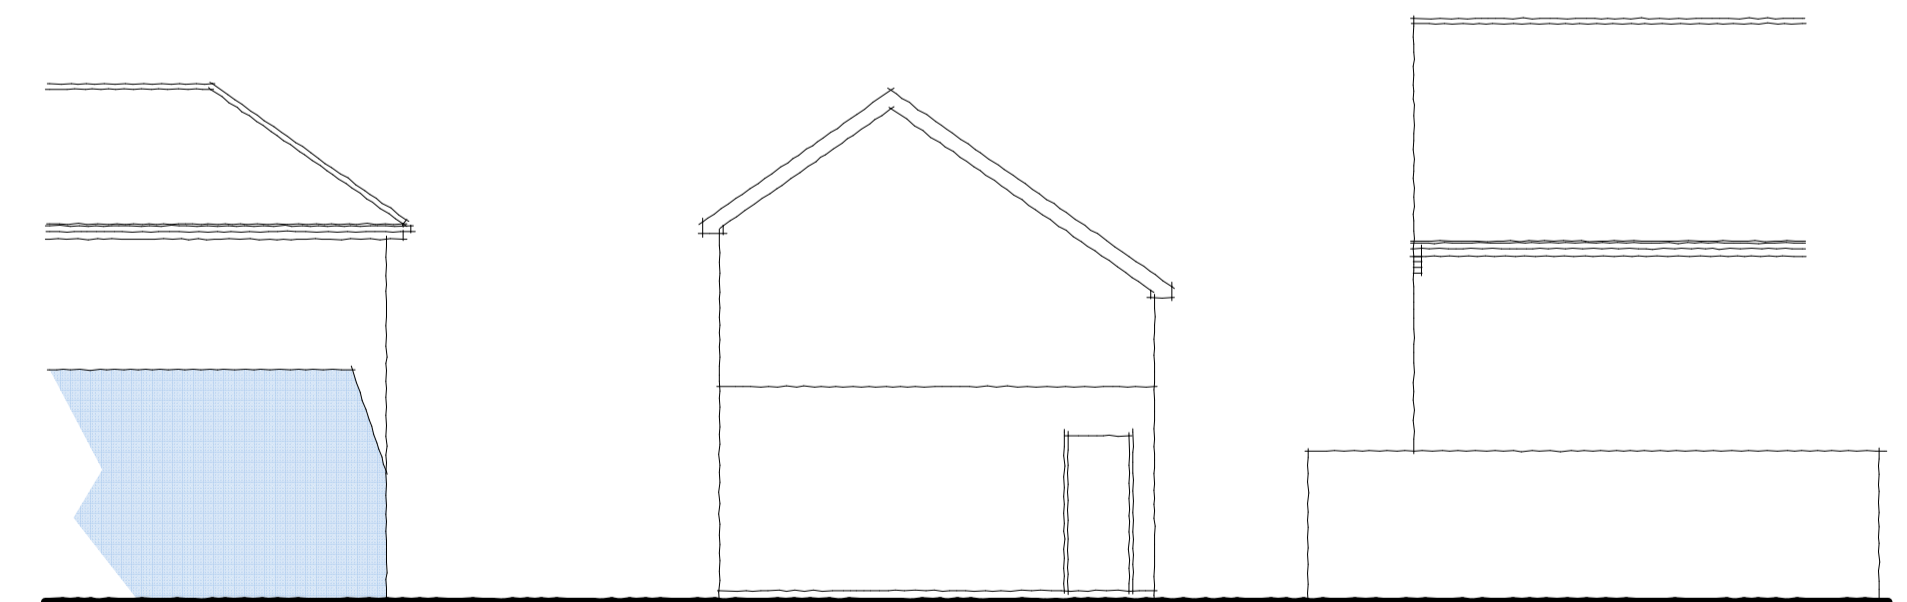

EXISTING SOUTH WEST ELEVATION (COURTYARD)

Job:
Proposed Development
2, Rutherglen Road,
Corby,
Northants.
For

Title:
Existing Layout

Scale:	1:100	Drawg No:	2229/1	Date:	Sept 23	Rev:	
--------	-------	-----------	--------	-------	---------	------	--