



REVISIONS

Rev	Description	Date	By


NOTES

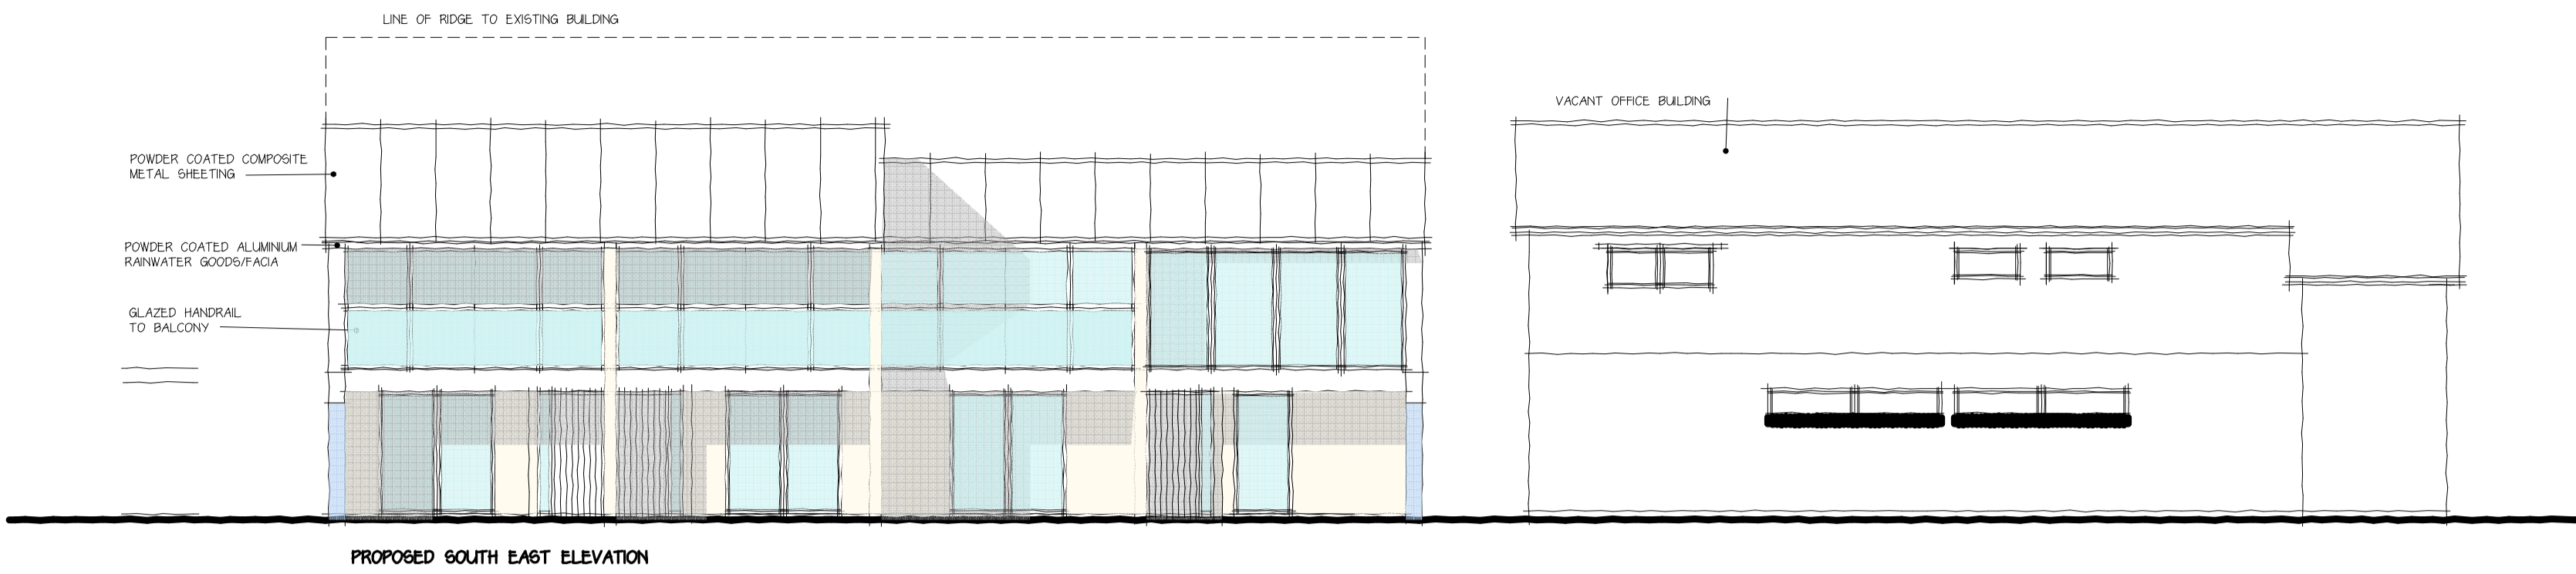

PROPOSED SOUTH EAST ELEVATION

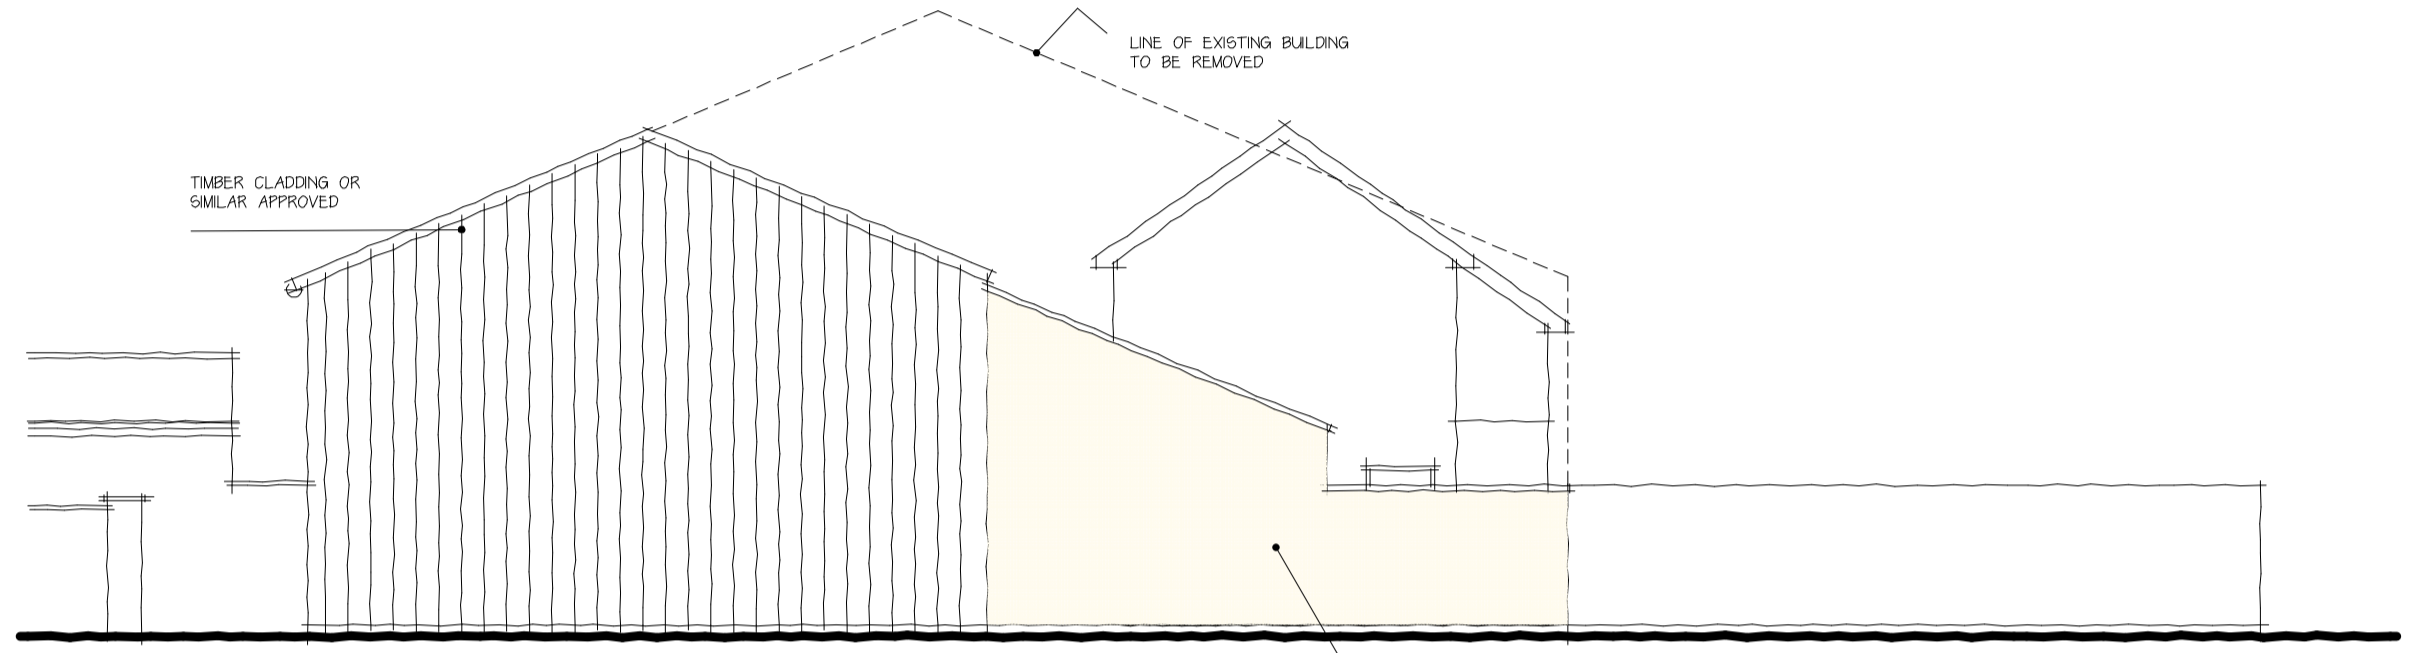

PROPOSED SOUTH WEST ELEVATION

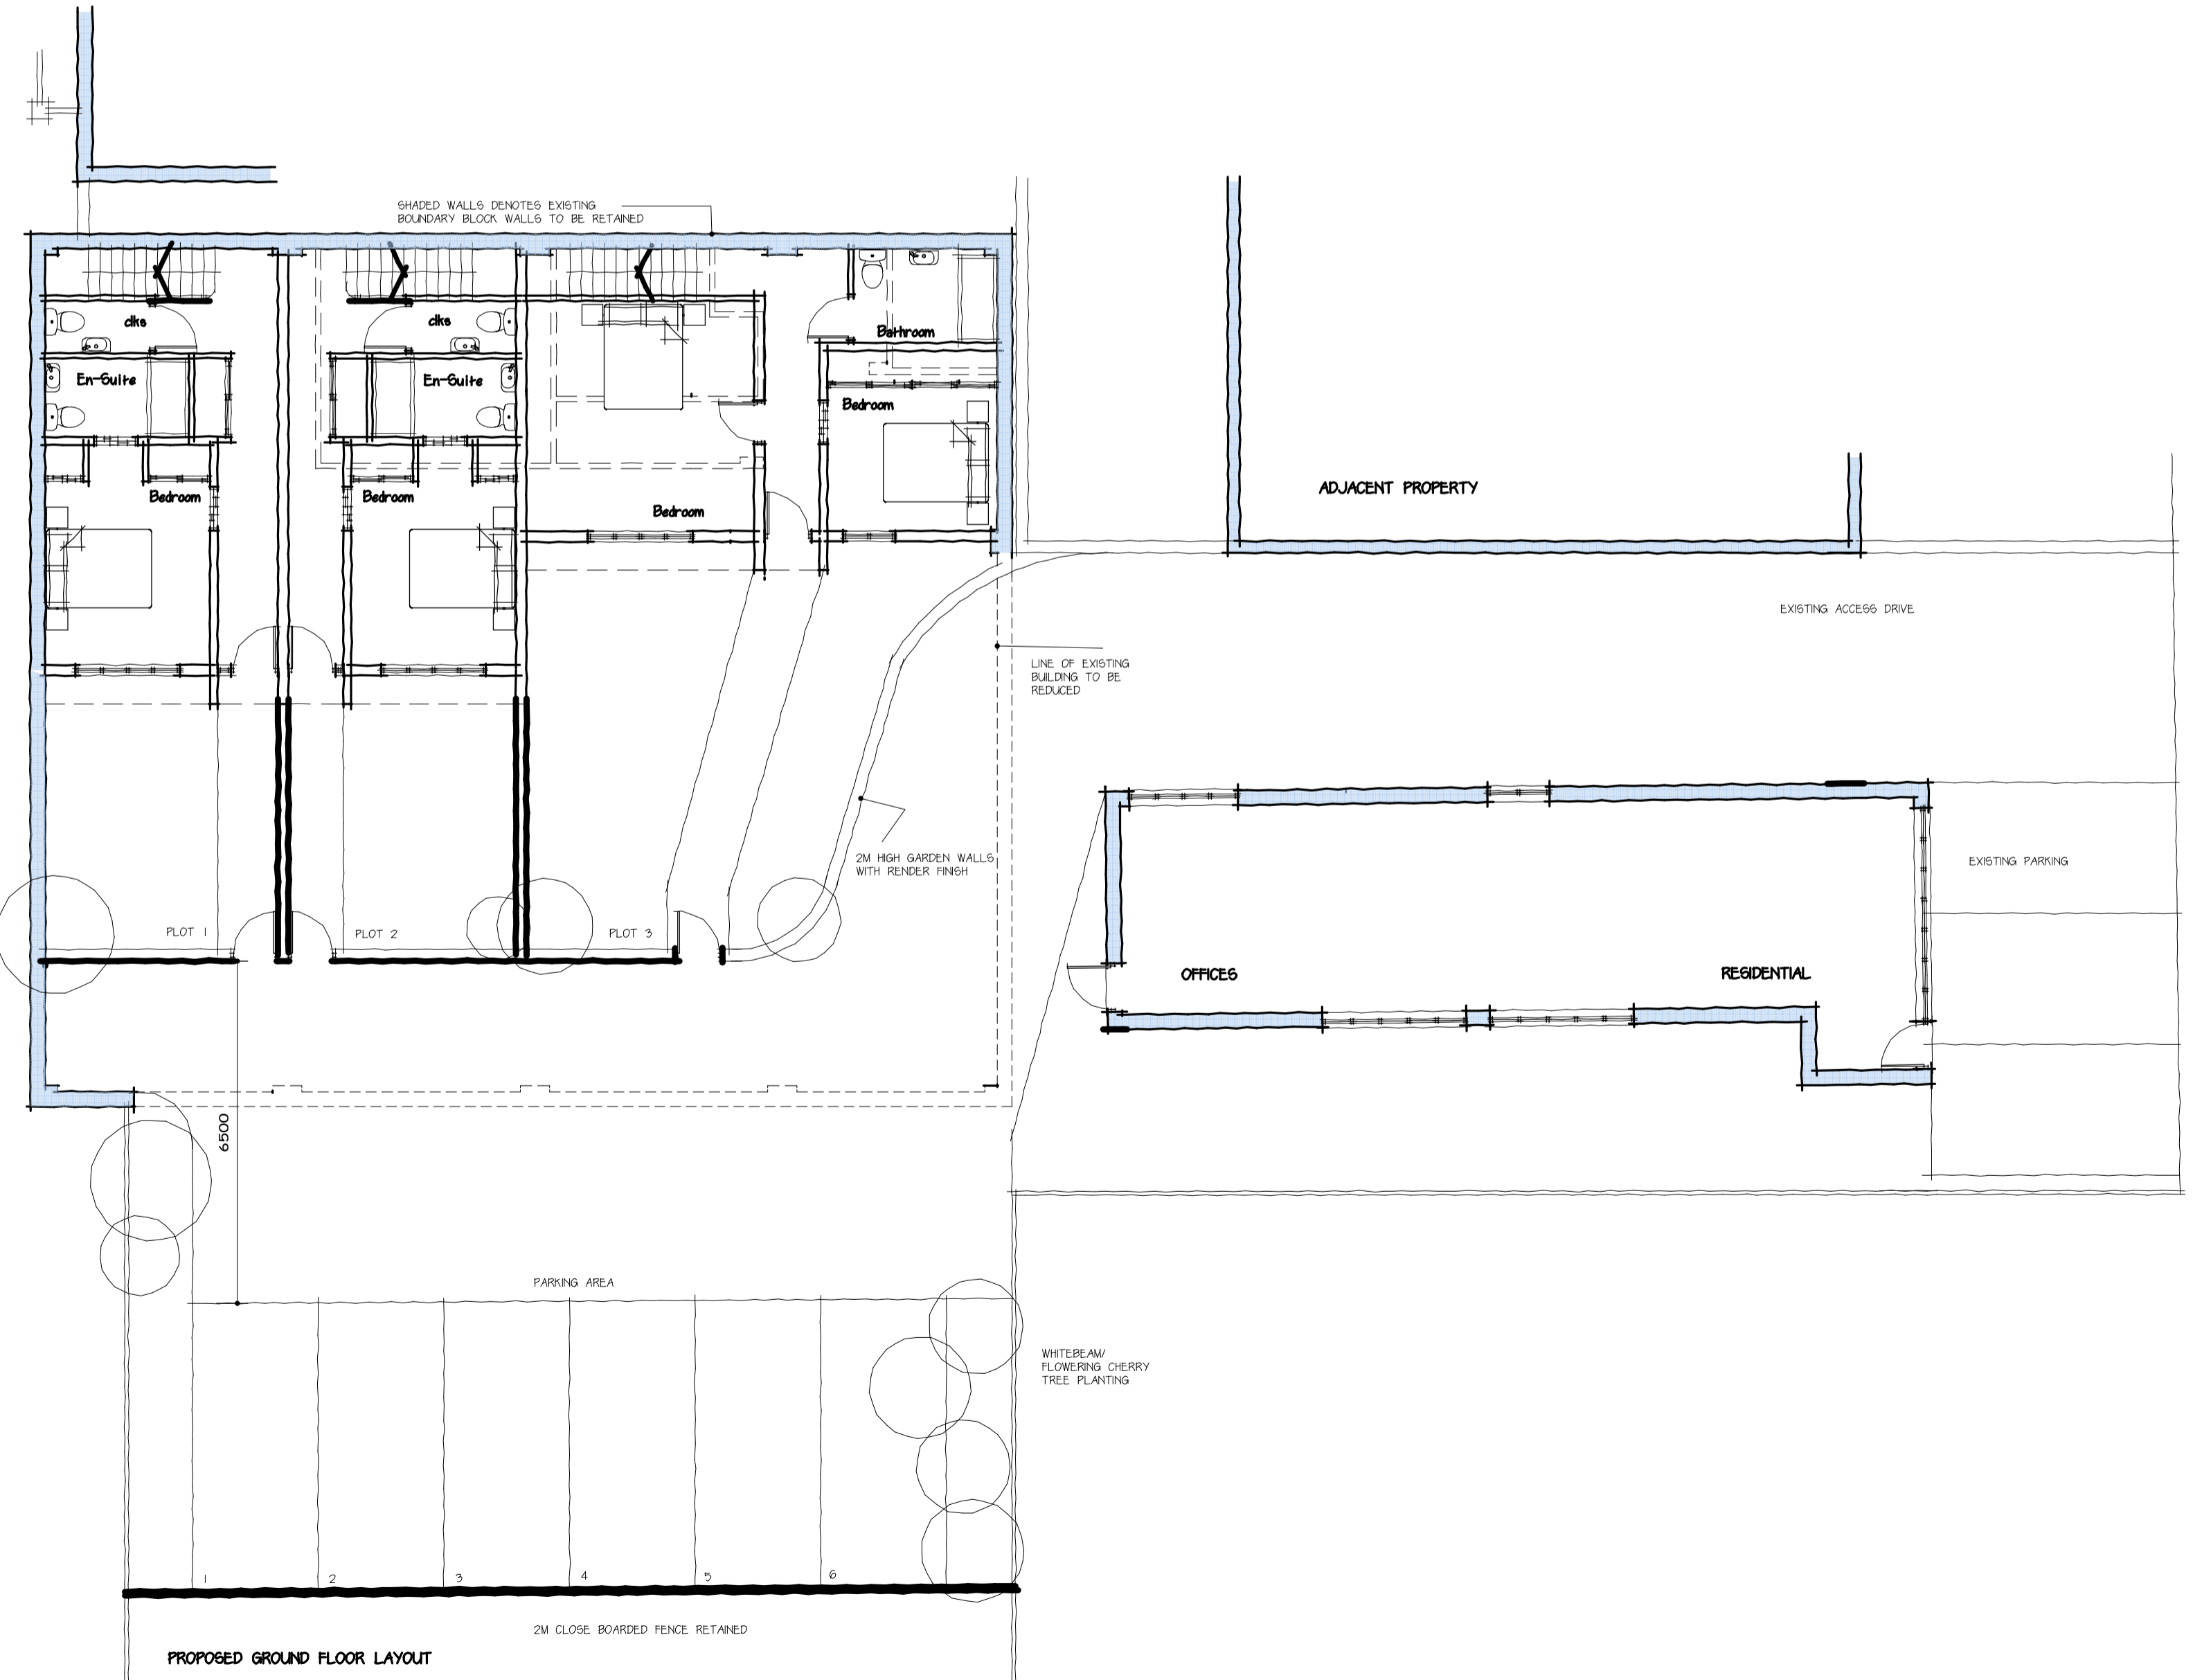

PROPOSED GROUND FLOOR LAYOUT

Job:
Proposed Development
2b, Rutherglen Road,
Corby,
Northants.

For

Title:
Planning : Ground Floor Layout

Scale:	1:100	Drwg No:	9229/2	Date:	Dec 23	Rev:	
--------	-------	----------	--------	-------	--------	------	--