


SIDE ELEVATION SKETCH P

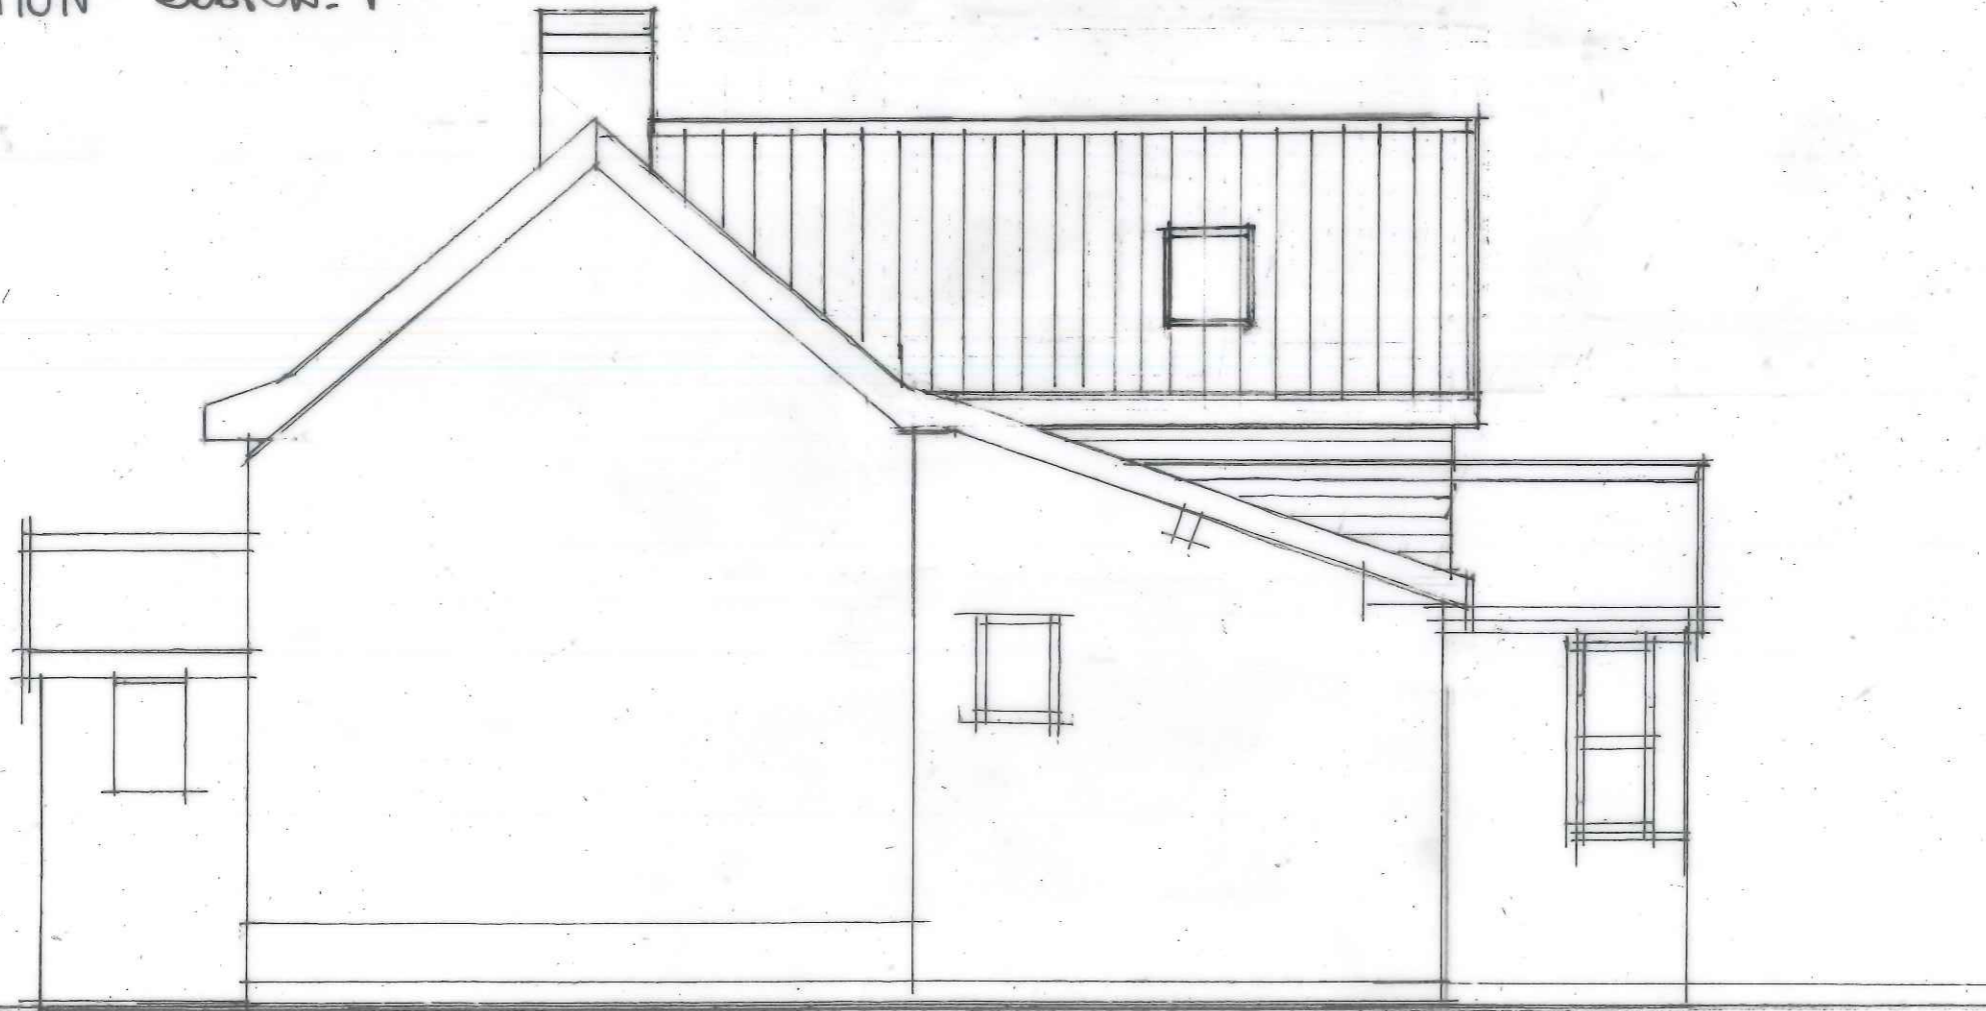

SIDE ELEVATION SKETCH P.

Plot 5, various alterations Oct. 22

**JONATHAN HALL ASSOCIATES**

*Interior and Architectural Designers*

51 Cromer Road, Norwich, Norfolk, NR6 6LX  
 Telephone (01603) 488643  
 email: info@jonathanhalldesigns.co.uk

Client:  
 Kathy Thomson

Project Title:  
 Proposed first floor extension to part rear of property -  
 Church Cottage, Church Road, Topcroft, NR35 2BH

Drawing Title:  
 Side elevations as proposed

Scale: 1:50 @ A3 Drawn by: JH

Date: 08.09.2023 Checked by:

Drawing Number: 1195-11

*JH*