
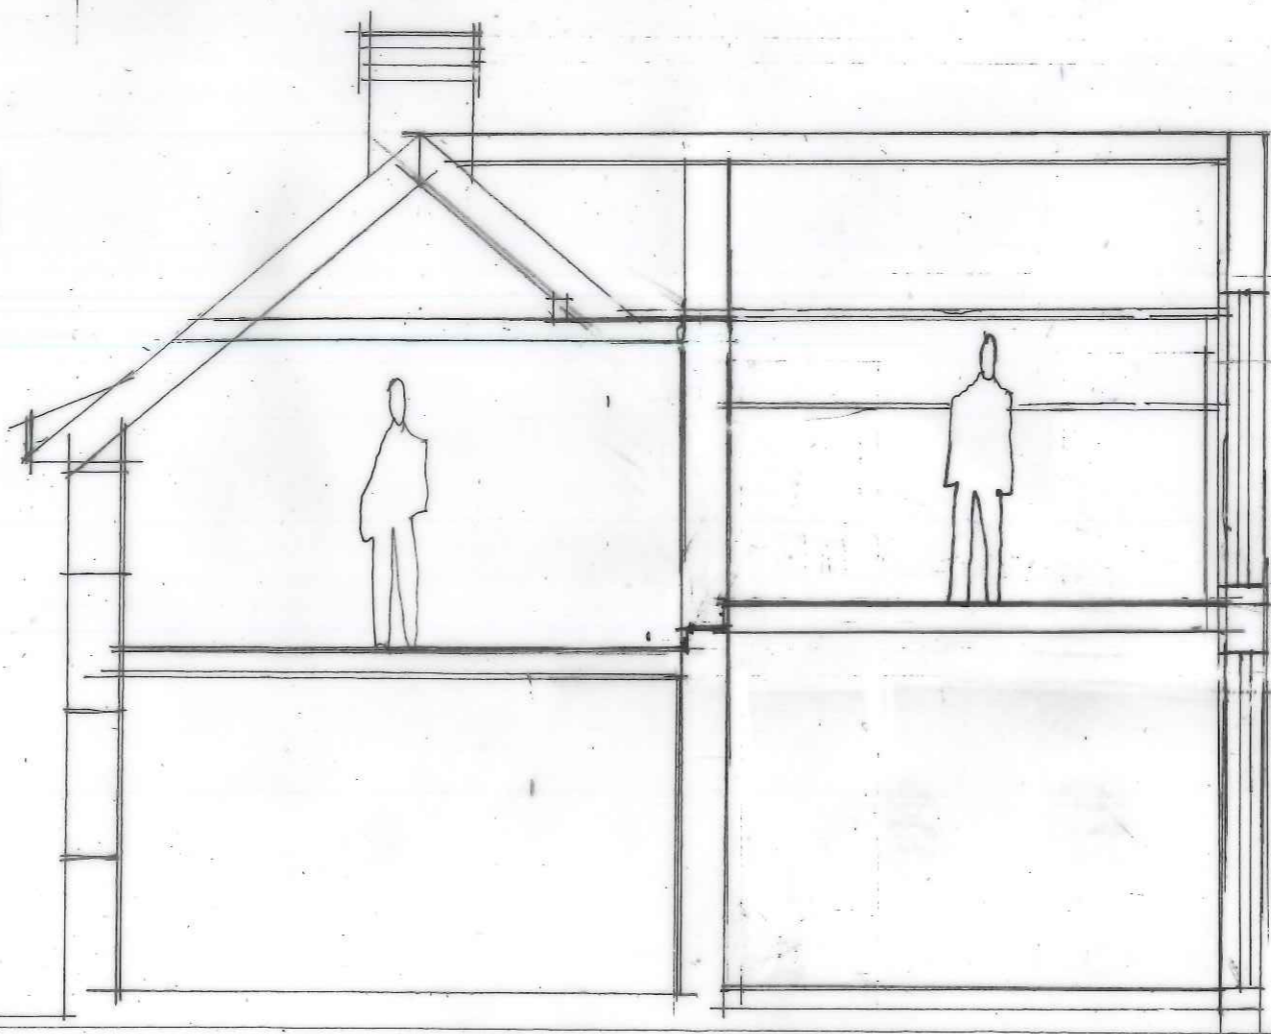


SECTION A A SK.

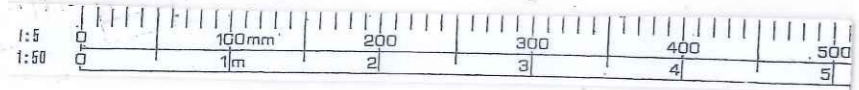

SECTION B B SK.

Rev C: LAYOUT OTHER OCT 23
 Rev B: LAYOUT OTHER OCT 23

JONATHAN HALL ASSOCIATES	
<i>Interior and Architectural Designers</i>	
51 Cromer Road, Norwich, Norfolk, NR6 6LX Telephone (01603) 488643 email: info@jonathanhalldesigns.co.uk	
Client: Kathy Thomson	
Project Title: Proposed first floor extension to part rear of property – Church Cottage, Church Road, Topcroft, NR35 2BH	
Drawing Title: Sections AA and BB as proposed	
Scale: 1:50 @ A3	Drawn by: JH
Date: 08.09.2023	Checked by:
Drawing Number: 1195-13	
A.B.C	