



SECTION A A

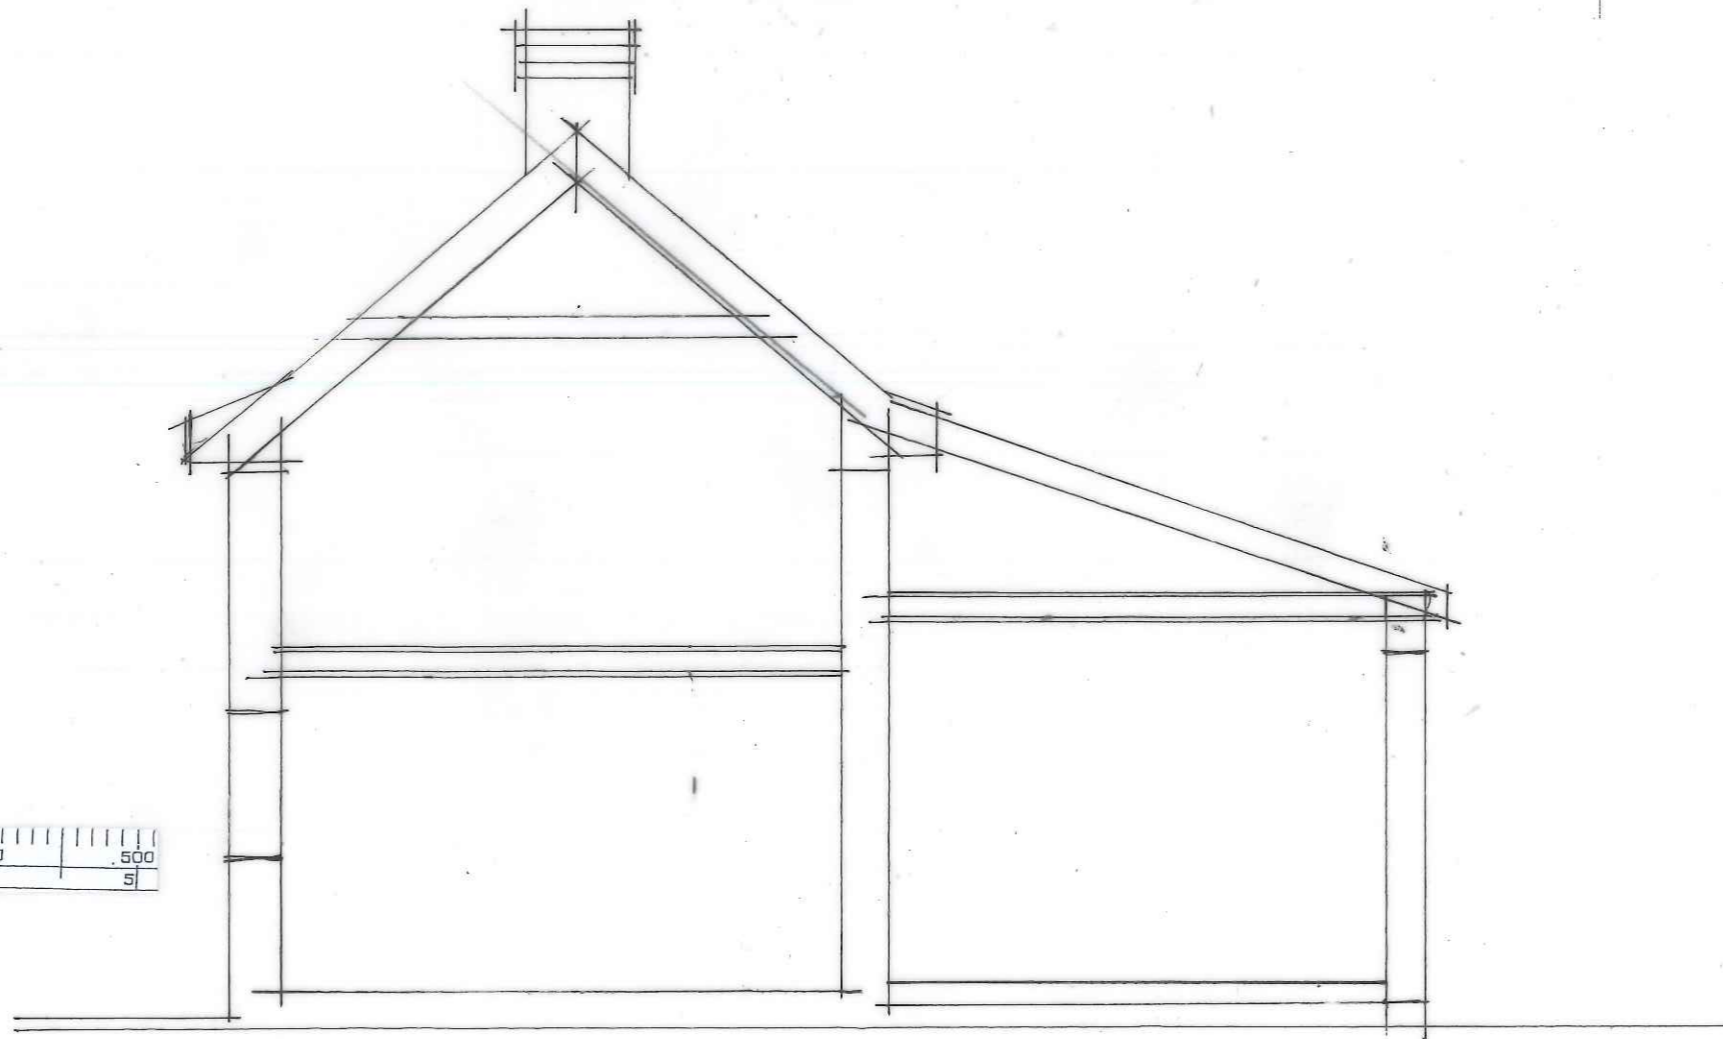

SECTION B.B.

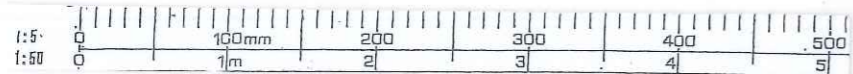

JONATHAN HALL ASSOCIATES

Interior and Architectural Designers

51 Cromer Road, Norwich, Norfolk, NR6 6LX
 Telephone (01603) 488643
 email: info@jonathanhalldesigns.co.uk

Client:	Kathy Thomson
Project Title:	Proposed first floor extension to part rear of property - Church Cottage, Church Road, Topcroft, NR35 2BH
Drawing Title:	Sections AA and BB as existing
Scale:	1:50 @ A3
Drawn by:	JH
Date:	08.09.2023
Checked by:	
Drawing Number:	1195-06