


notes:
 1. do not scale from drawings, if in doubt seek clarification
 2. drawings not suitable for construction purposes

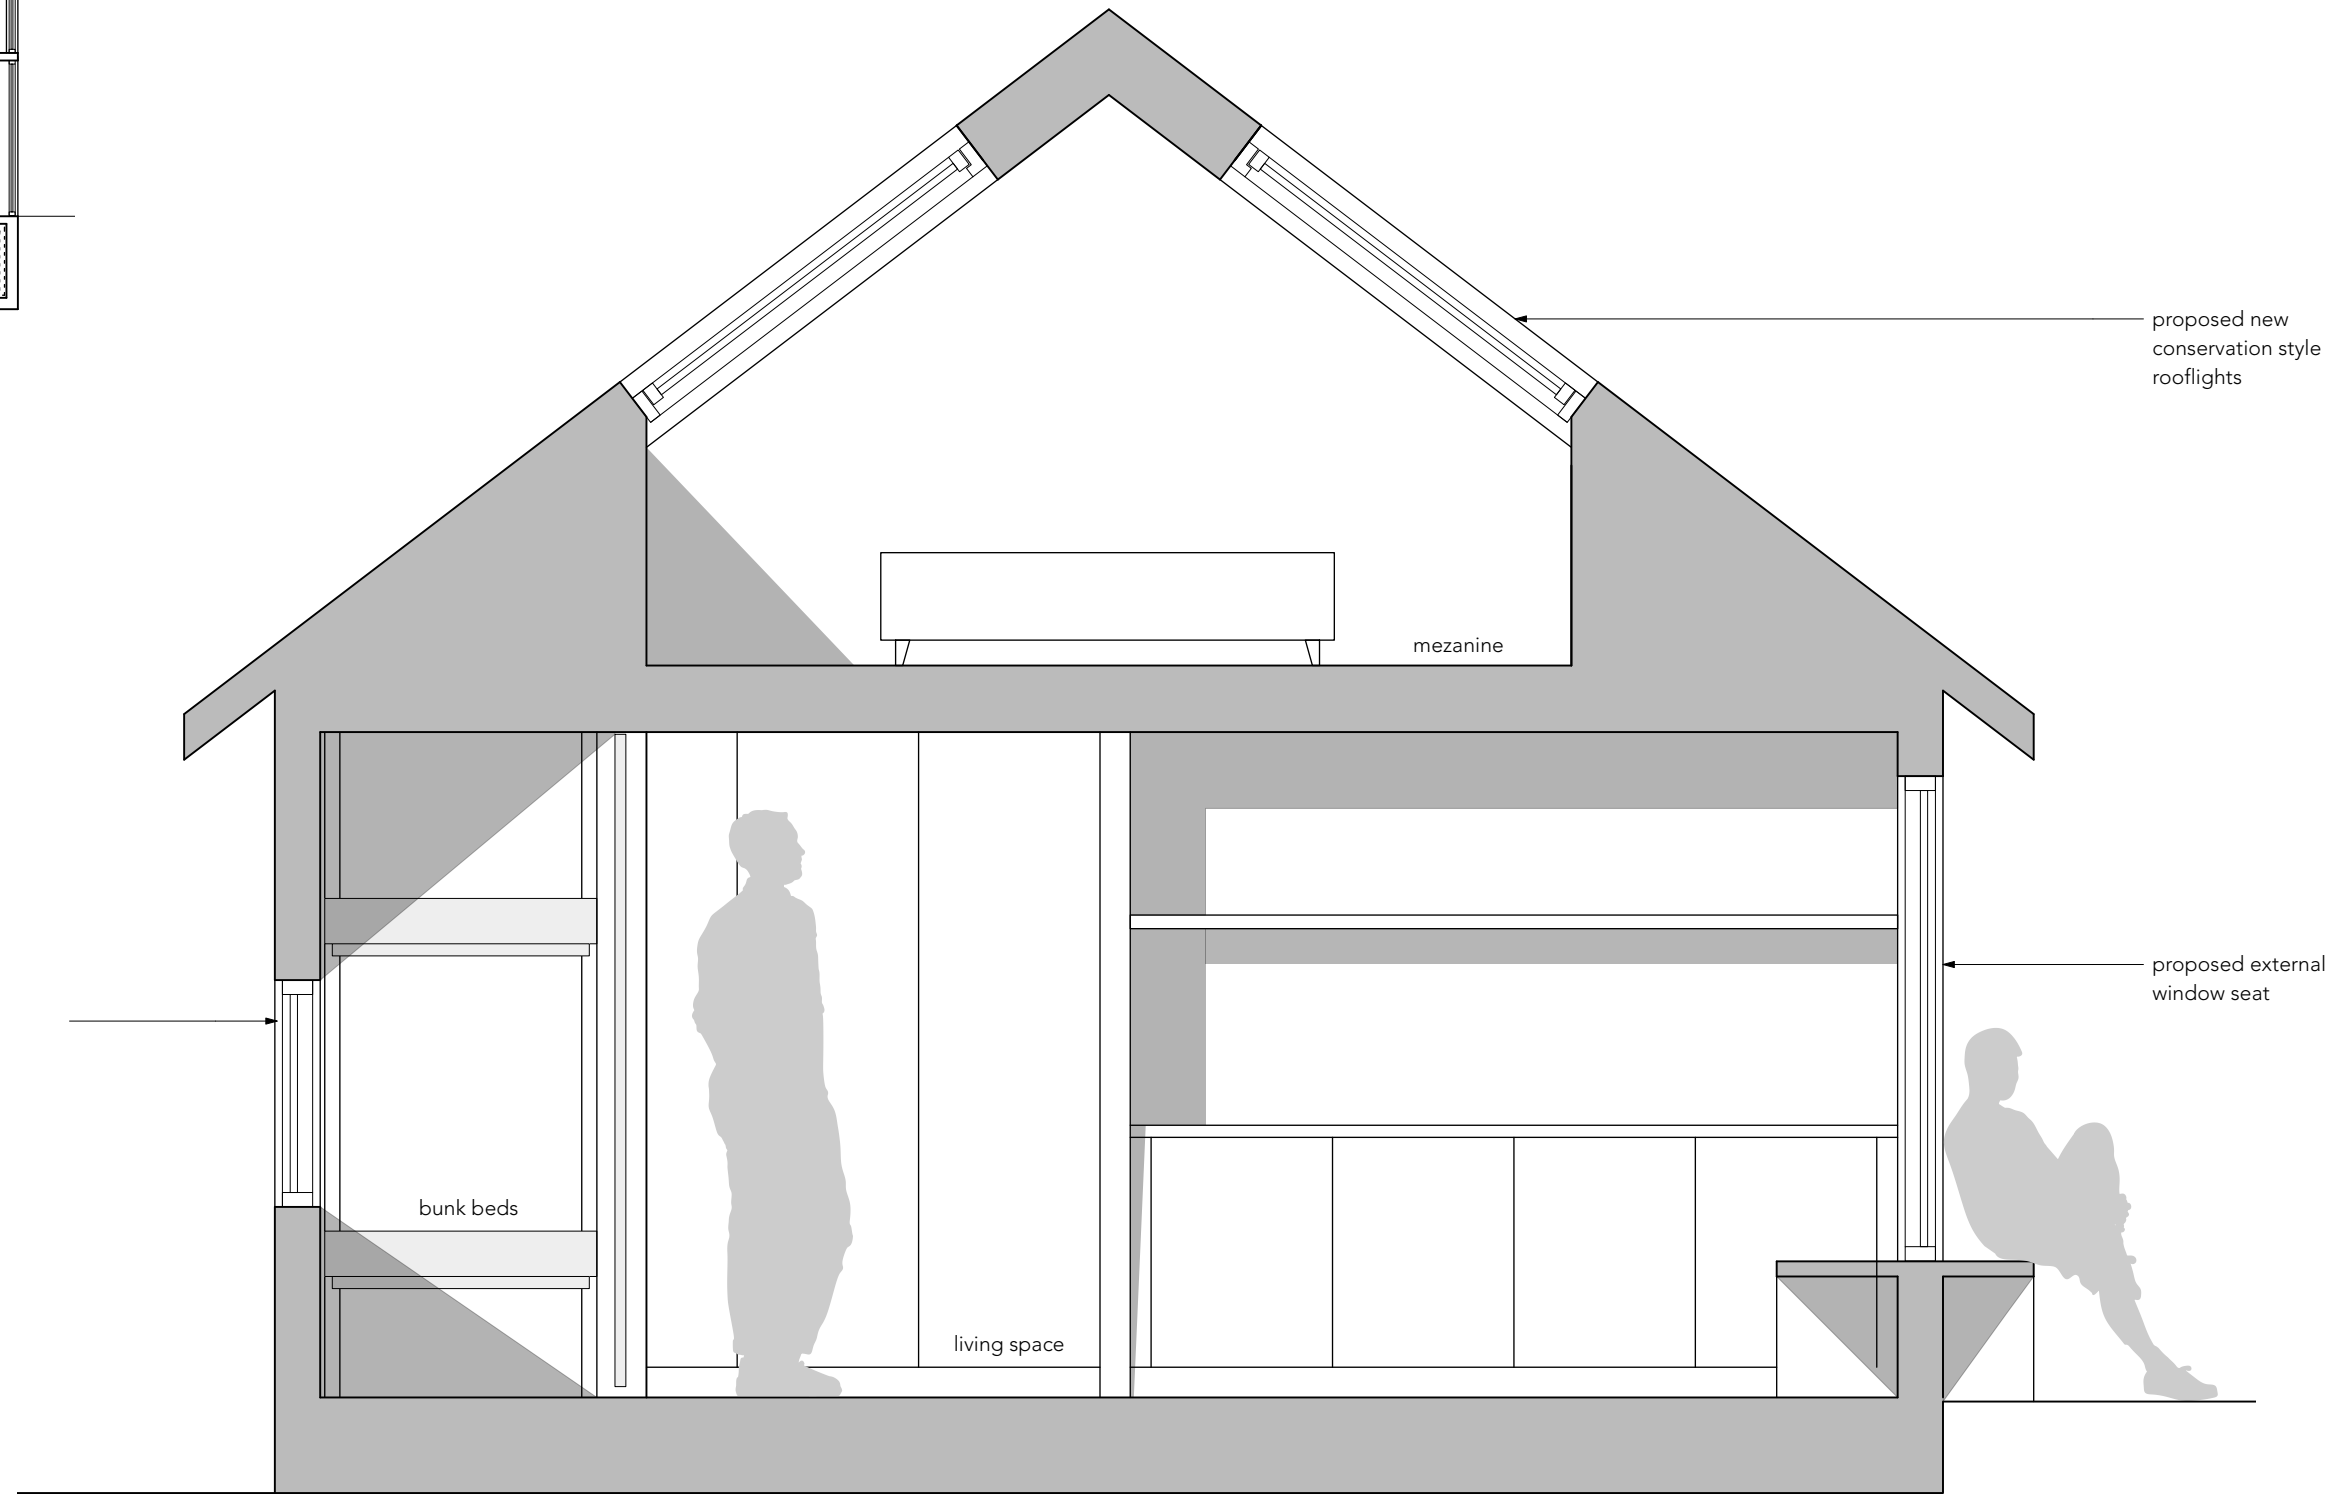

FRAME

architecture

t. +44 (0) 7722 186 826
 e. info@framearchitecture.net

client:
 Natasha + John

project:
 Fasga Na Coille, Nethybridge

drawing title:

proposed section

scale:	date:	status:
1:50 @ A3	Nov. 23	design
drawing no.		rev.
23-03-PL-121		