


DATE  
JAN 2024

SCALE  
1:2500 (A4)

Proposed change of use of part former printing works to hairdressing salon and beauty rooms at Old Printing Works, 31 South Street, Elgin, Moray IV30 1JZ

S.REID MCIAT  
CHARTERED ARCHITECTURAL TECHNOLOGIST  
THE SMA GLEN, ROTHES, ABERLOUR, AB38 7AG  
M - (07598) 299753  
M - (07926) 151101  
E - info@sreiddesign.co.uk  
W - www.sreiddesign.co.uk

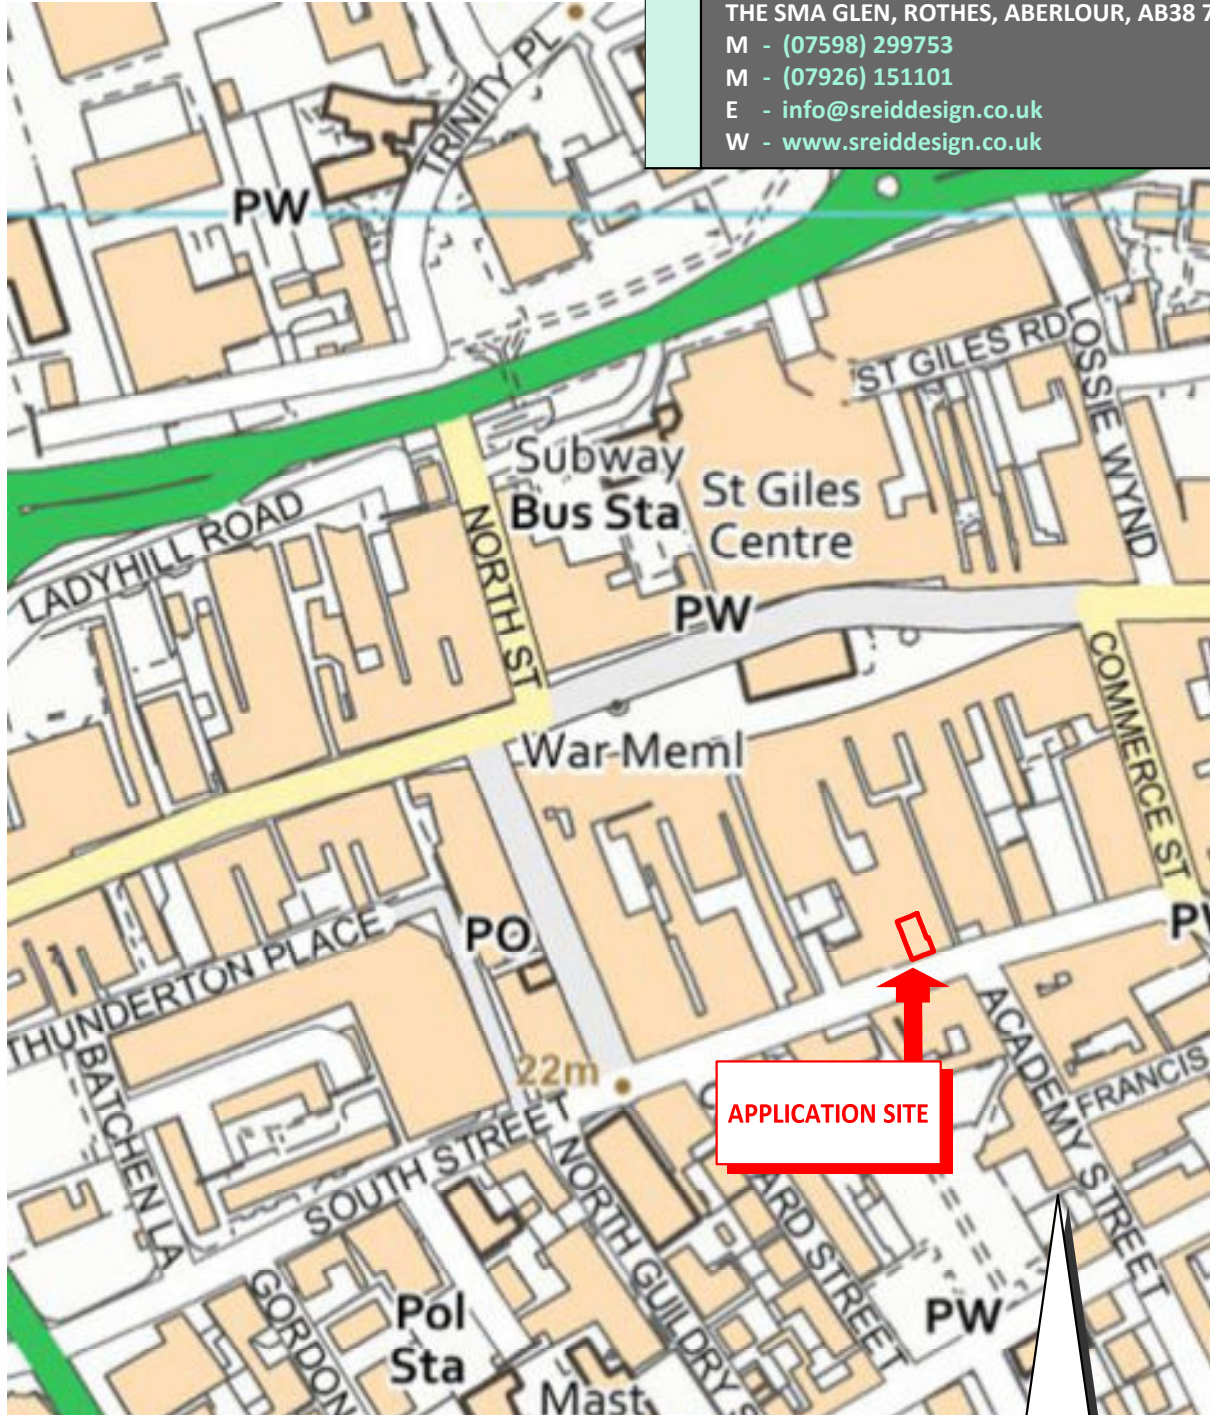

OS LOCATION PLAN (1:2500)

