


Initial draft for comment

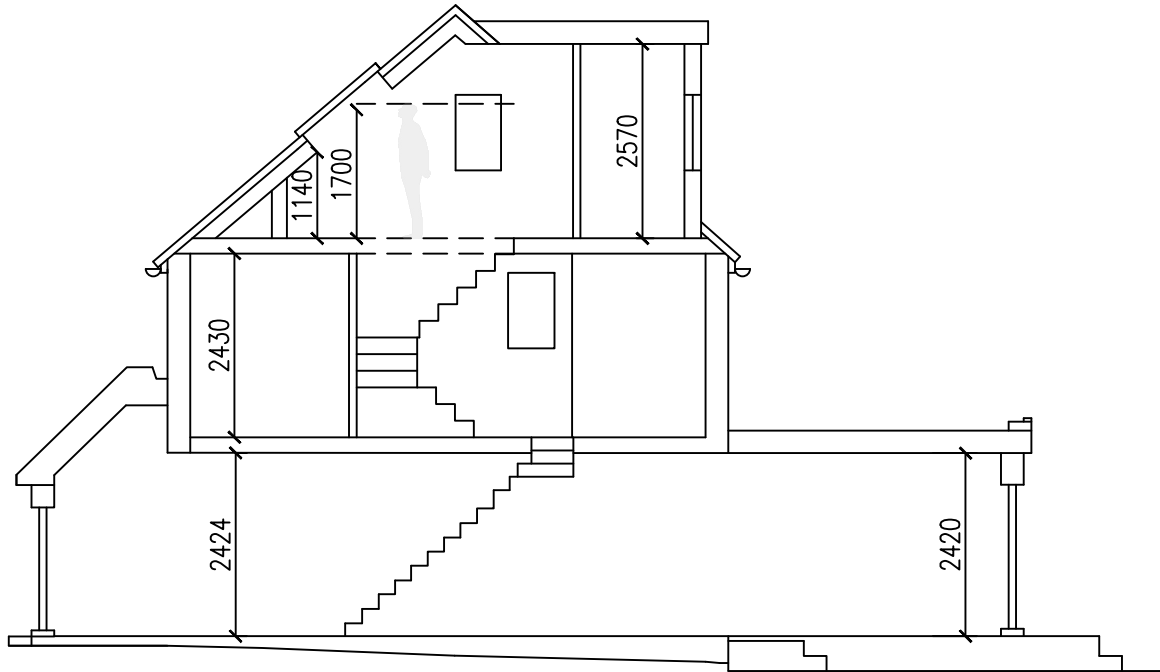

Proposed Section A - A
(Scale 1:100)


REVA - 17.10.23
- Substantial design change

REVB - 20.11.23
- Substantial design change

REVC - 01.12.23
- Change to roof layout,
location and size of velux.

REVD - 06.12.23
- Change to roof layout

Scale Bar 1:100

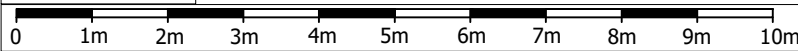

77 Farmcombe Rd,
Tunbridge Wells
TN2 5DQ

Project number 230803H

Date 15/09/2023

Drawn by KN

Checked by JN

230803H/SEC/REVB

Scale 1:100 @ A4

The Farmhouse,
Brook Way, Hastings,
TN35 4NN

Cripps Cottage,
Lewes Road,
Hassocks
BN6 8RH



*This drawing remains the property of Clarion Chartered Surveyors.
Copying and un-authorized distribution is strictly forbidden without
prior written consent.*

This drawing is for submission to the Local Planning Authority