


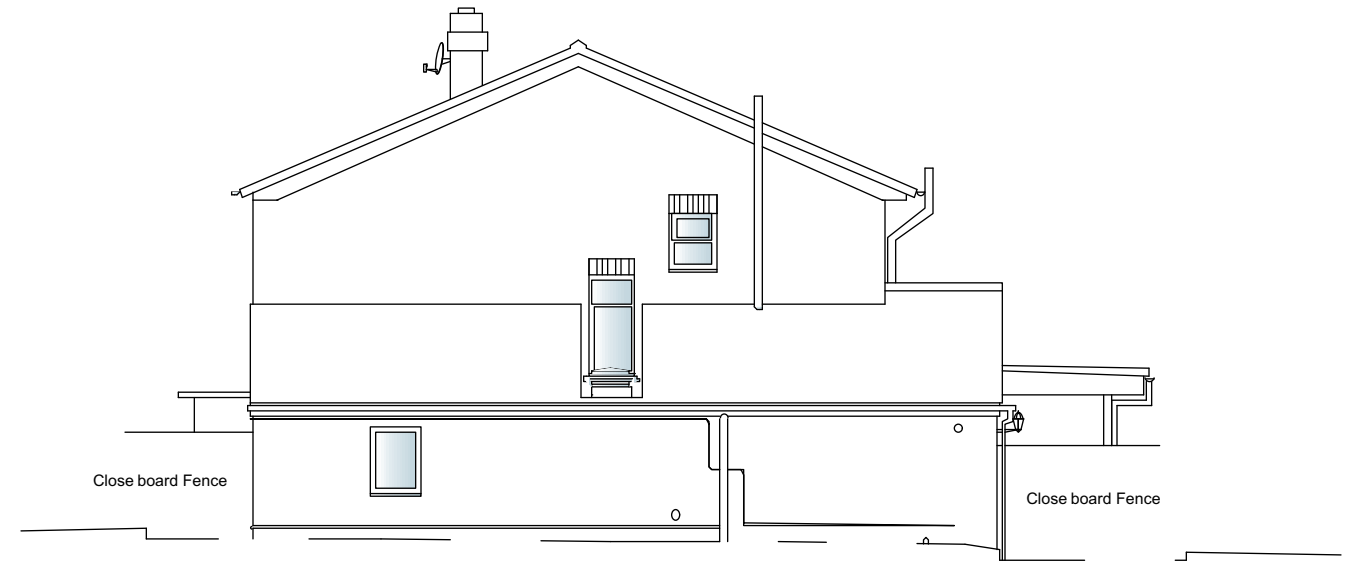

Elevation 1



Elevation 2



Elevation 3



Section A-A

NOTE:  
CHECK ALL DIMENSIONS ON SITE. REFER ALL  
DISCREPANCIES TO AICE ARCHITECTS.  
© aice architects ltd



aice Architects Ltd.  
The Old Scout Hut  
Quarry Road  
Tunbridge Wells  
TN1 2EY  
tel: 01892 671950  
www.aice-architects.com

project  
**32 Linden Gardens  
TUNBRIDGE WELLS  
TN2 5QT**

drawing  
**SURVEY ELEVATIONS**

scale 1:100@A3	project no. 21.111	Drawing no. <b>S.03</b>	rev -
date 28.08.22	file name SURVEY		