

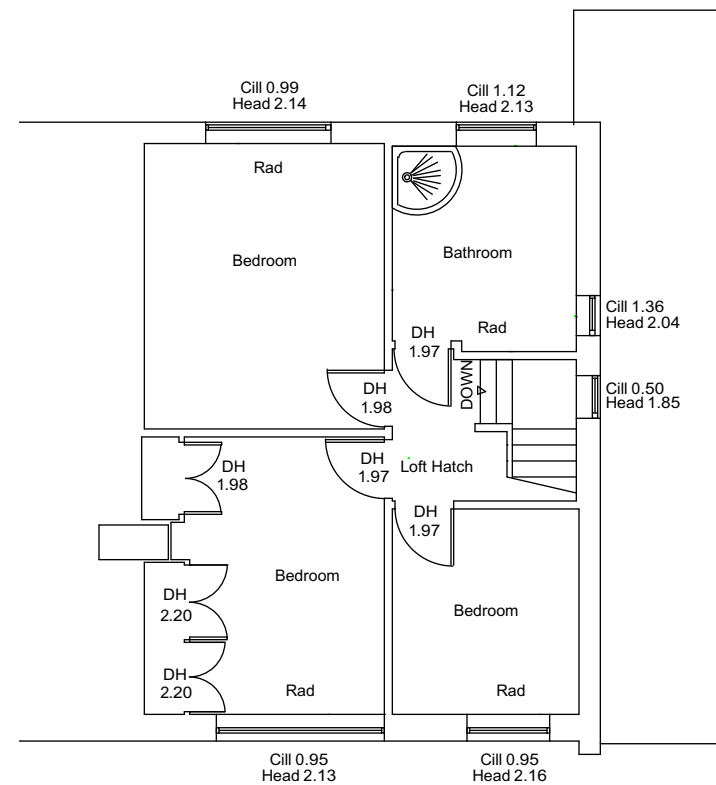


GROUND FLOOR

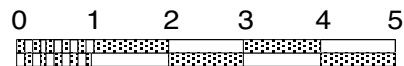

FIRST FLOOR

NOTE:
CHECK ALL DIMENSIONS ON SITE. REFER ALL DISCREPANCIES TO AICE ARCHITECTS.
© aice architects ltd

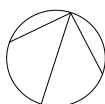

aice Architects Ltd.
The Old Scout Hut
Quarry Road
Tunbridge Wells
TN1 2EY
tel: 01892 671950
www.aice-architects.com

project

32 Linden Gardens
TUNBRIDGE WELLS
TN2 5QT

drawing

SURVEY PLANS

scale 1:100@A3	project no. 22.114	Drawing no. S.02	rev -
date 28.08.22	file name SURVEY		