





02 LONDON ROAD ELEVATION
1:50 @ A3

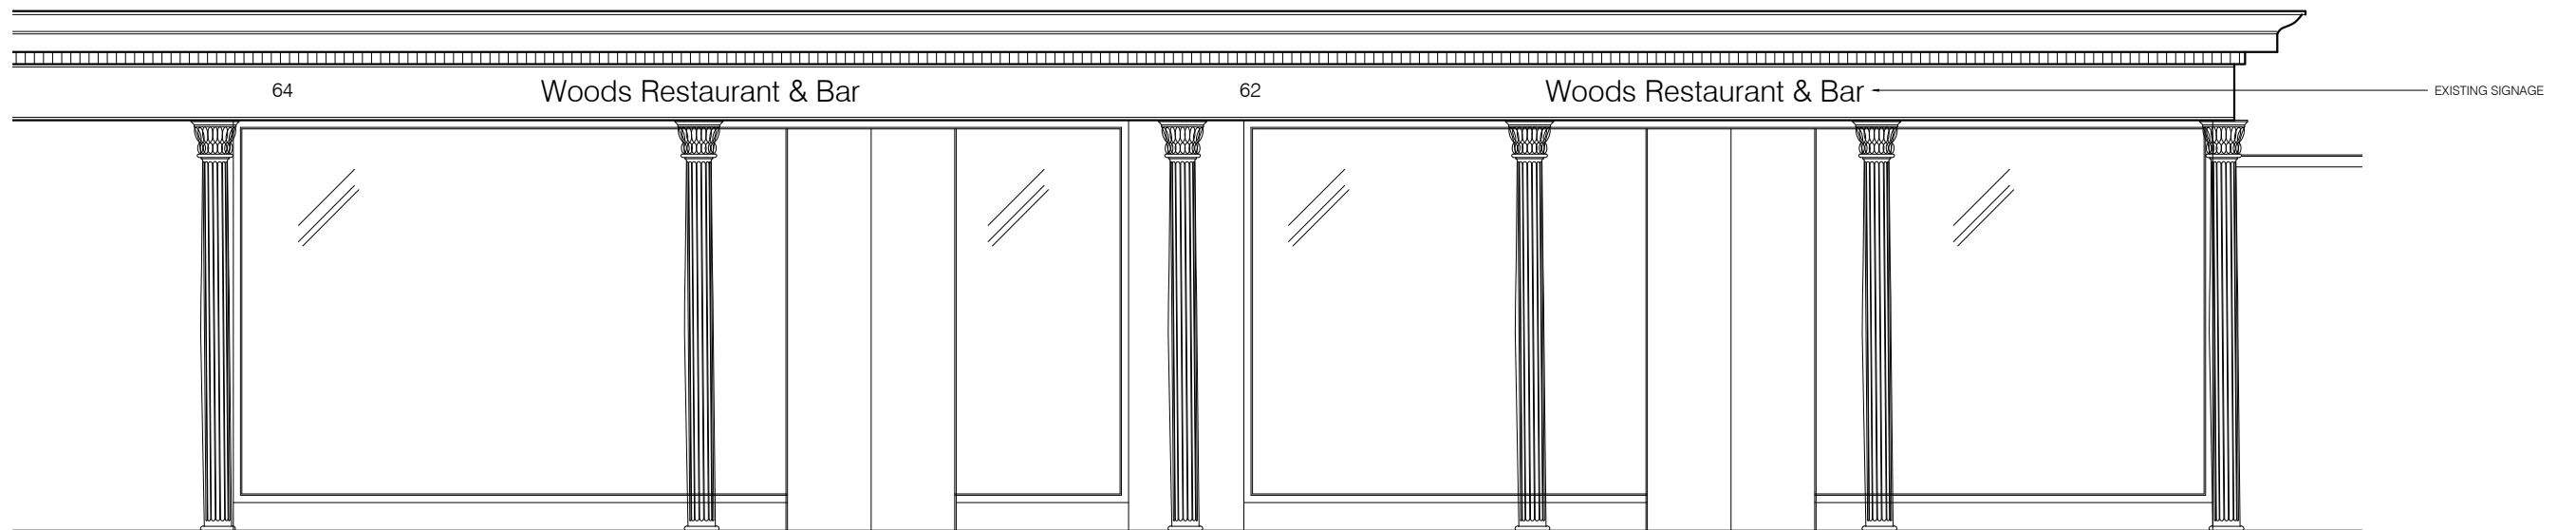


01 PANTILES ELEVATION
1:50 @ A3

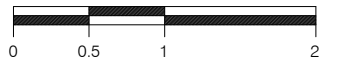

62 & 64 THE PANTILES, TUNBRIDGE WELLS, TN2 5TN

NO.	DATE	REVISION
/	16.11.23	PLANNING ISSUE

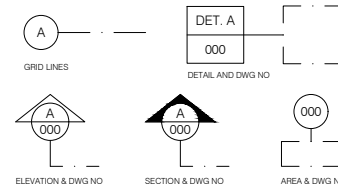

PLANNING ISSUE



A3

DO NOT SCALE FROM THIS DRAWING. ALL DIMENSIONS MUST BE CHECKED ON SITE. ANY DISCREPANCIES TO BE REPORTED TO THE DESIGNER.
RHS&C ARCHITECTS IN CONSULTATION WITH PROJECT SPECIFICATION.
RHS&C ARCHITECTS AND COMPANY. ALL RIGHTS RESERVED.
NO REPRODUCTION IN ANY MATERIAL FORM IS PERMITTED WITHOUT CONSENT.
WWW.RHSANDCOMPANY.COM

PROJECT TITLE RHWAZ, TUNBRIDGE WELLS		
DRAWING TITLE EXISTING SHOPFRONT SIGNAGE		
DATE 16.11.23	DRAWN / CHECKED IPH	SCALE A/S @ A3
PROJECT 0188	NUMBER PL-15	REVISION /