



02 LONDON ROAD ELEVATION  
1:50 @ A3

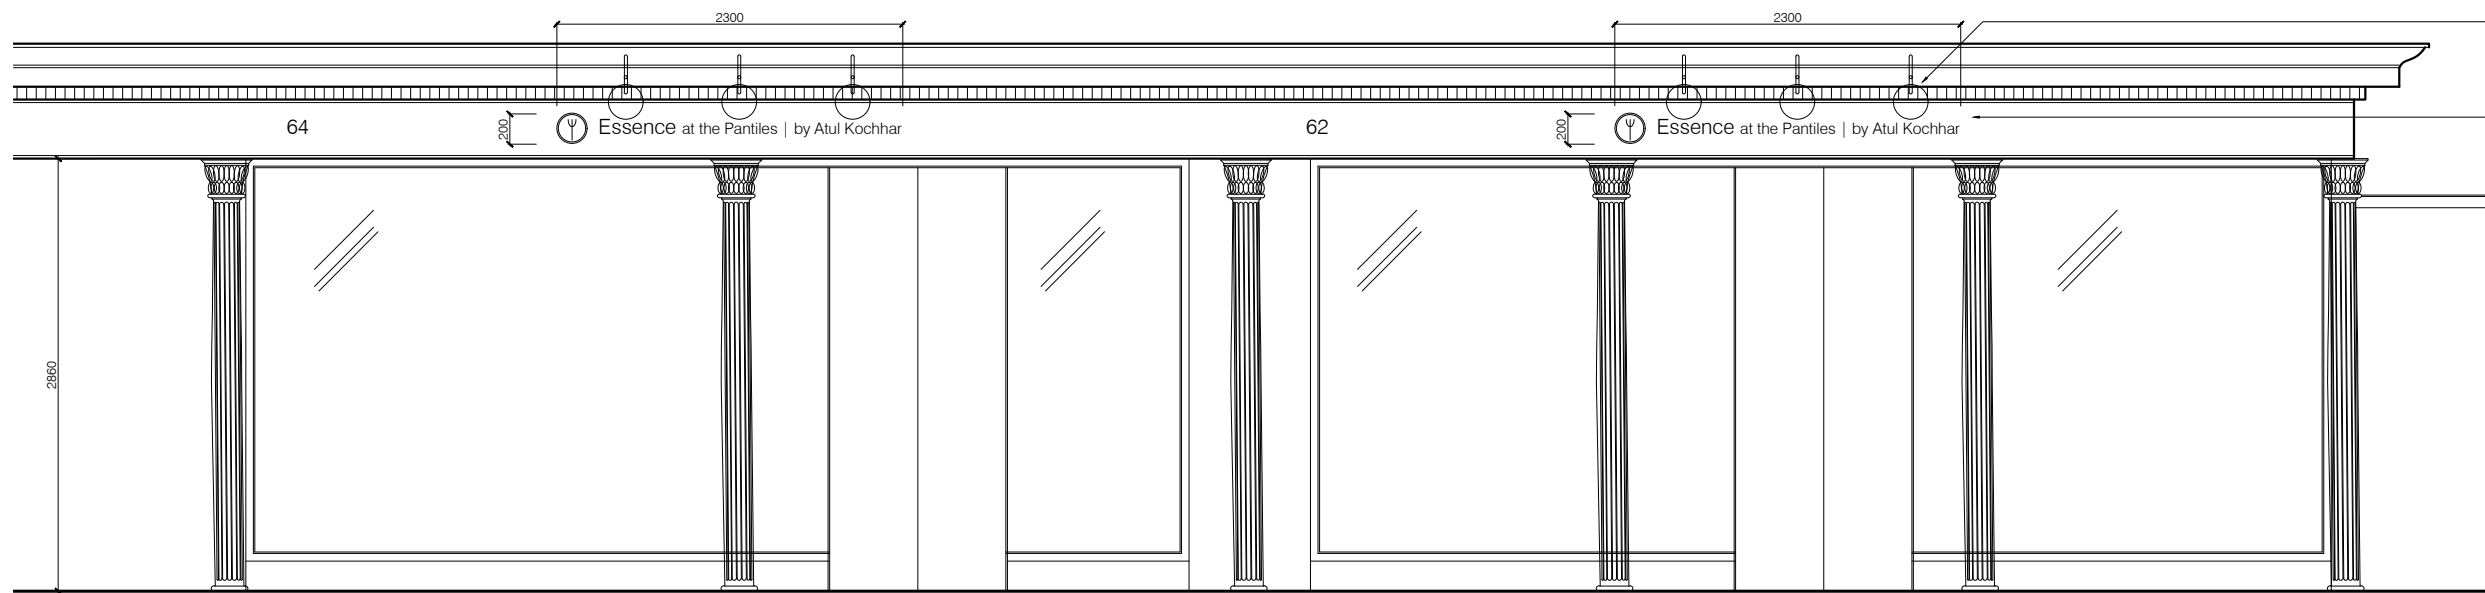


01 PANTILES ELEVATION  
1:50 @ A3

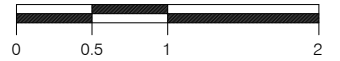

62 & 64 THE PANTILES, TUNBRIDGE WELLS, TN2 5TN

NO.	DATE	REVISION
/	14.11.23	PLANNING ISSUE
A	10.01.24	SIGNAGE APPLICATION

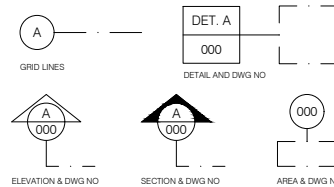

PLANNING ISSUE

A3



PROJECT TITLE RIWAZ, TUNBRIDGE WELLS		
DRAWING TITLE PROPOSED SHOPFRONT SIGNAGE		
DATE 13.11.23	DRAWN / CHECKED IPH	SCALE A/S @ A3
PROJECT 0188	NUMBER PL-30	REVISION A