




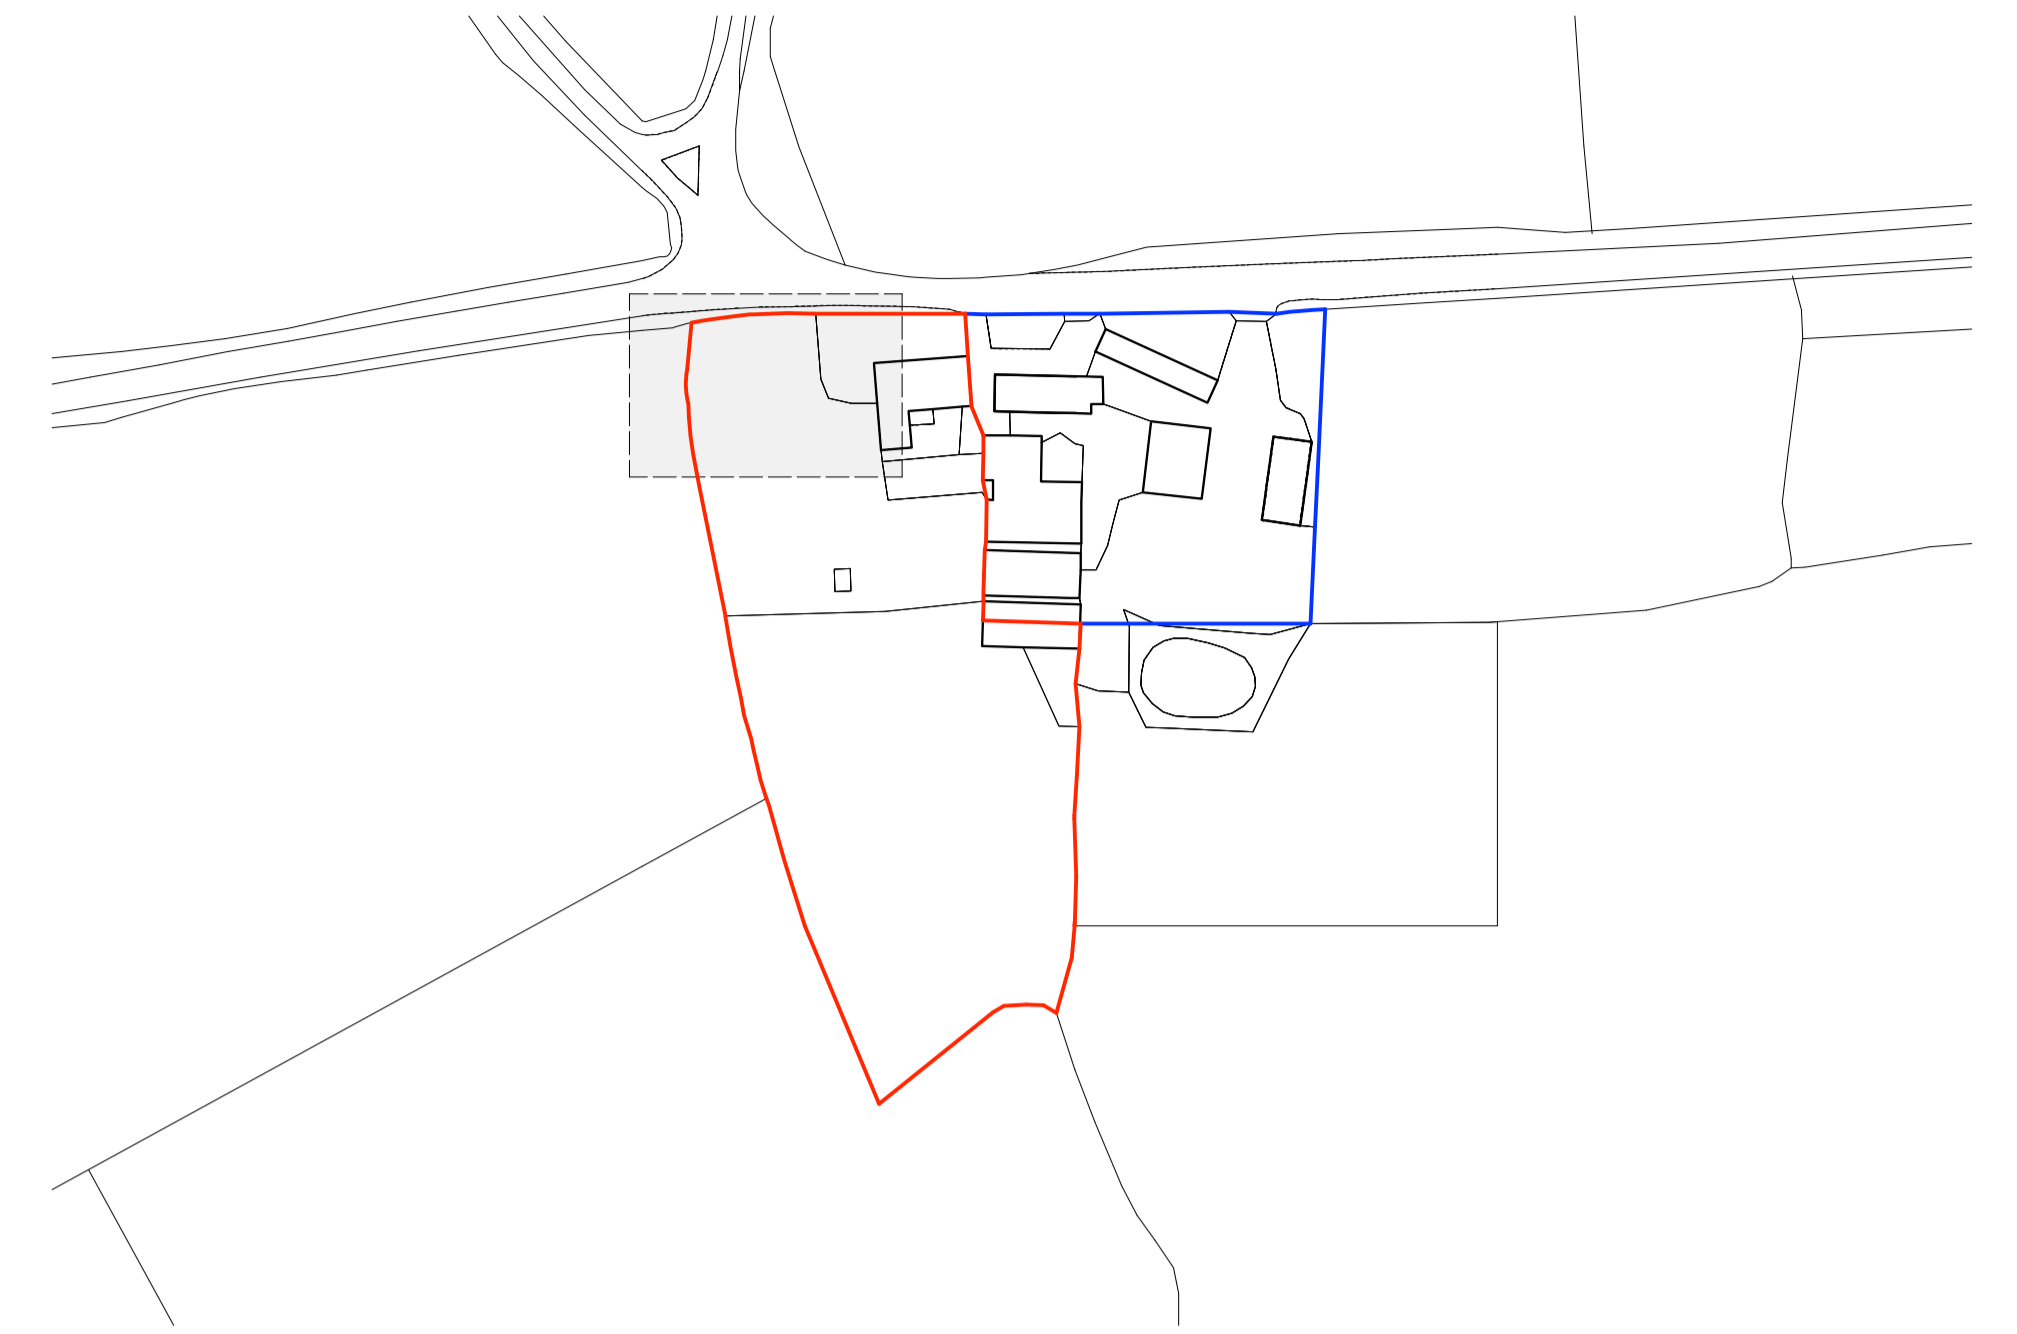


proposed plan
1:100

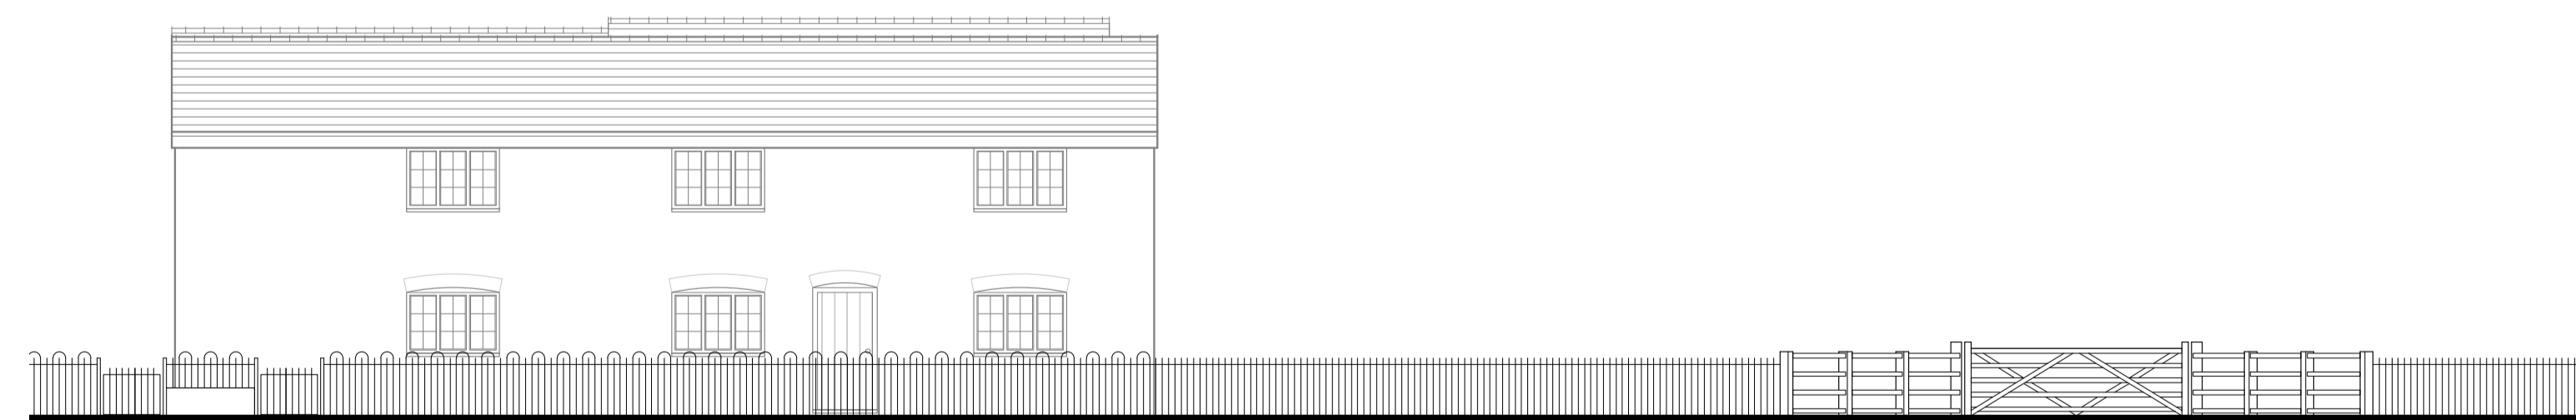


site location plan
1:1250

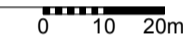

proposed highway elevation
1:100

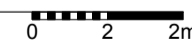

Structural information, steelwork sizes and foundation details are for information only and must not be constructed on site prior to approval & calculation by a structural engineer.			
revision		date	
			
client	D Boffey		
project	Townfield Farm, Townfield Lane, Knutsford, WA16 9NP		
drawing title	New Farmhouse Access Proposed Plans & Elevations		
drawing number	revision	size	scale
2224 05	-	A1	shown