






proposed plan  
1:100

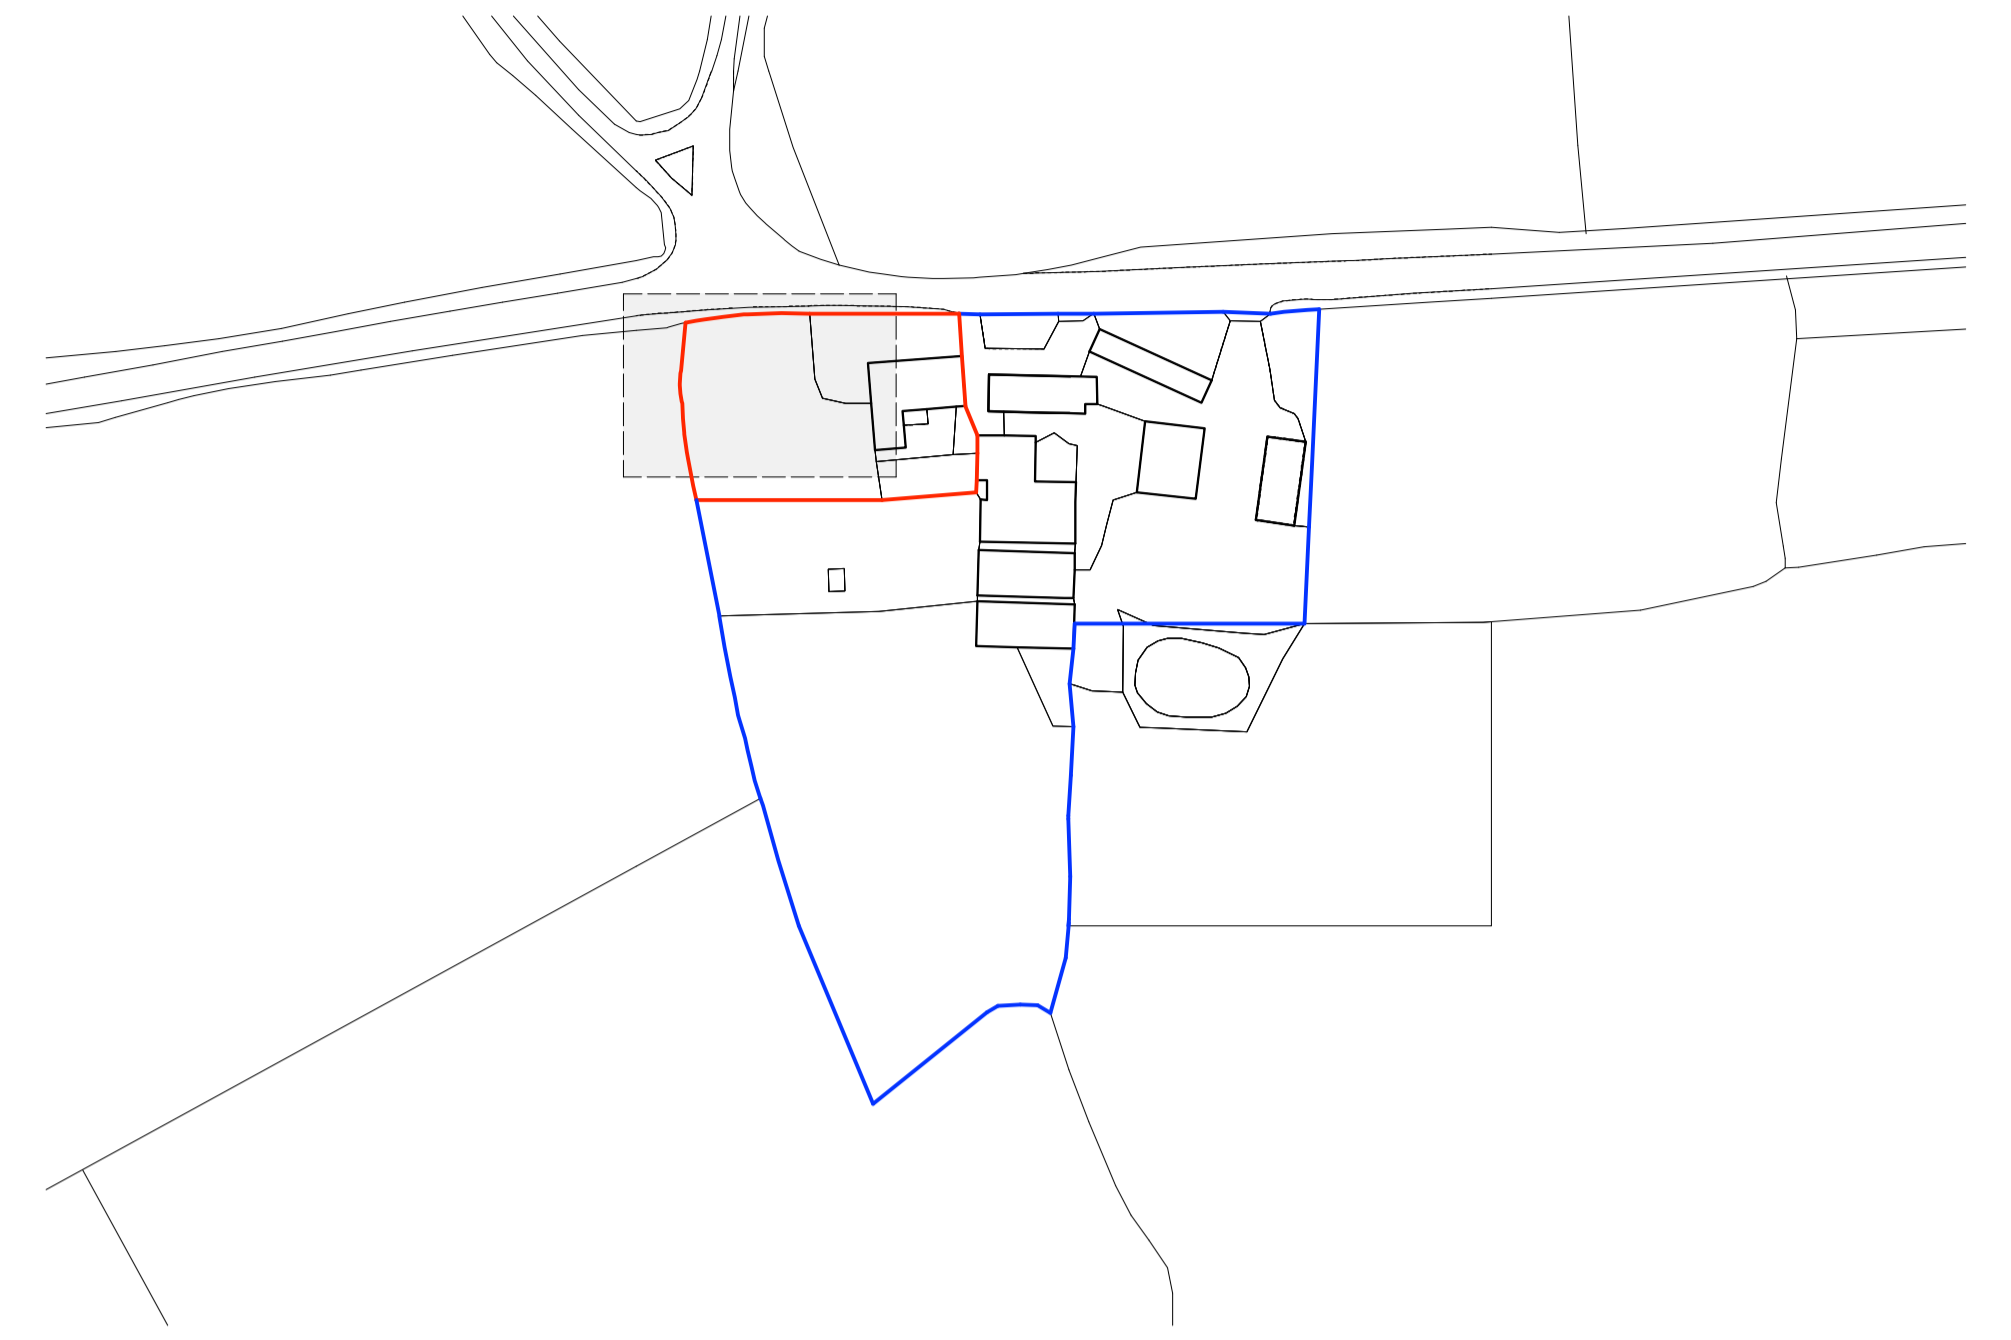

site location plan  
1:1250

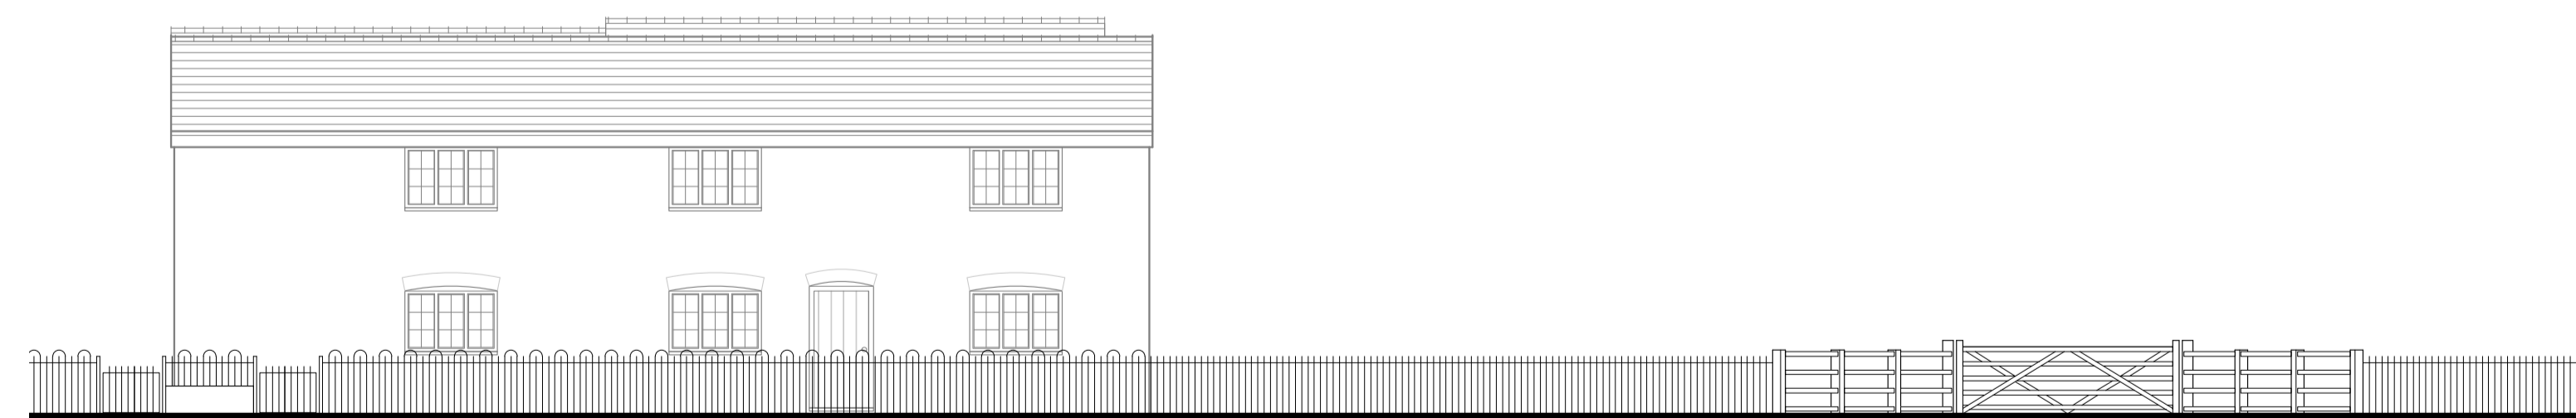

proposed highway elevation  
1:100

Structural information, steelwork sizes and foundation details are for information only and must not be constructed on site prior to approval & calculation by a structural engineer.			
A	Site boundary amended		12.01.24
revision			date
			
client	D Boffey		
project	Townfield Farm, Townfield Lane, Knutsford, WA16 9NP		
drawing title	New Farmhouse Access Proposed Plans & Elevations		
drawing number	revision	size	scale
2224 05	A	A1	shown