



Crown copyright and database rights 2023 OS 100054135. Supplied by copla ltd trading as UKPlanningMaps.com a licensed Ordnance Survey partner (OS 100054135).

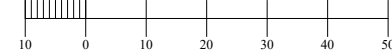

Crown copyright and database rights 2023 OS 100054135. Supplied by copla ltd trading as UKPlanningMaps.com a licensed Ordnance Survey part

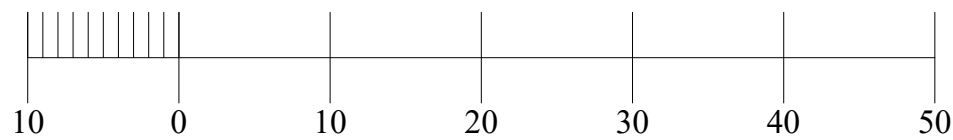


ARCHITECTURAL SERVICES
237 Baldridgeburn
Dunfermline
KY12 9EG
T: 07535015595


Project name and address
Ian Hanson
5 Burghmuir Court
Linlithgow
EH49 7LJ

This drawing has been prepared to attain statutory Local Authority Consent. All sizes and existing structure to be confirmed on site prior to commencing work.
W: www.ArchitecturalServicesScotland.com
E: Info@ArchitecturalServicesScotland.com
T: 07535015595






Project Extension	Sheet A3
Date 13th December 2023	2
Scale 1:1250, 1:500	

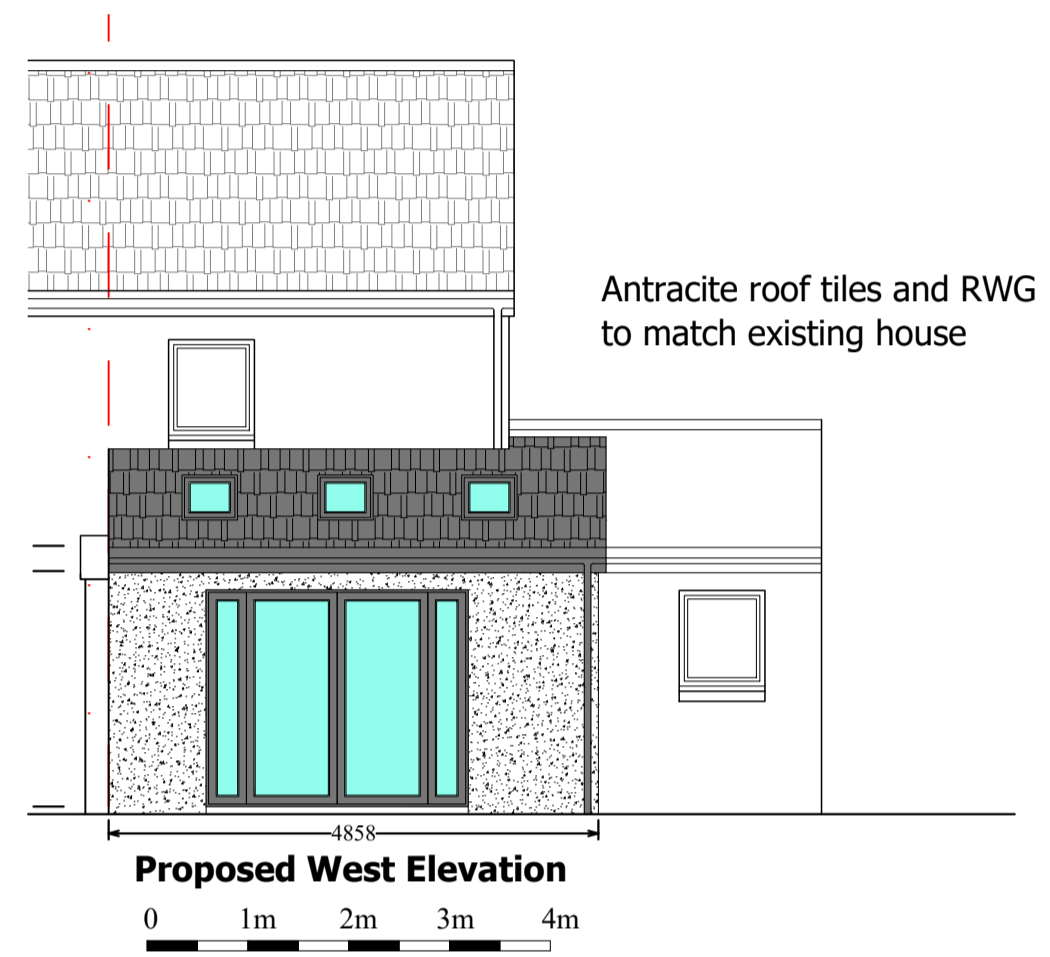

Antracite roof tiles and RWG to match existing house

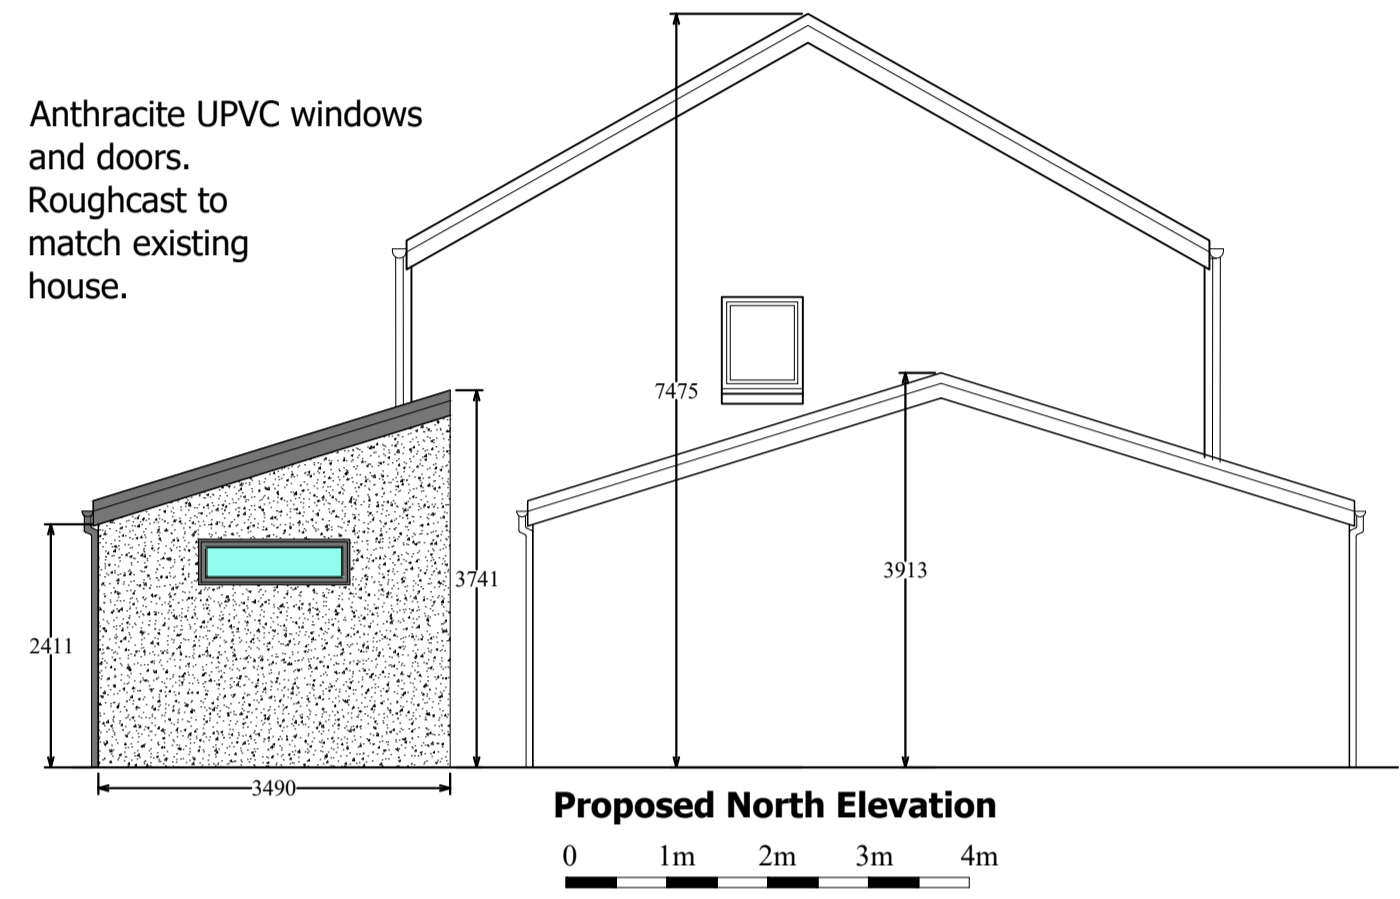

Antracite UPVC windows and doors. Roughcast to match existing house.

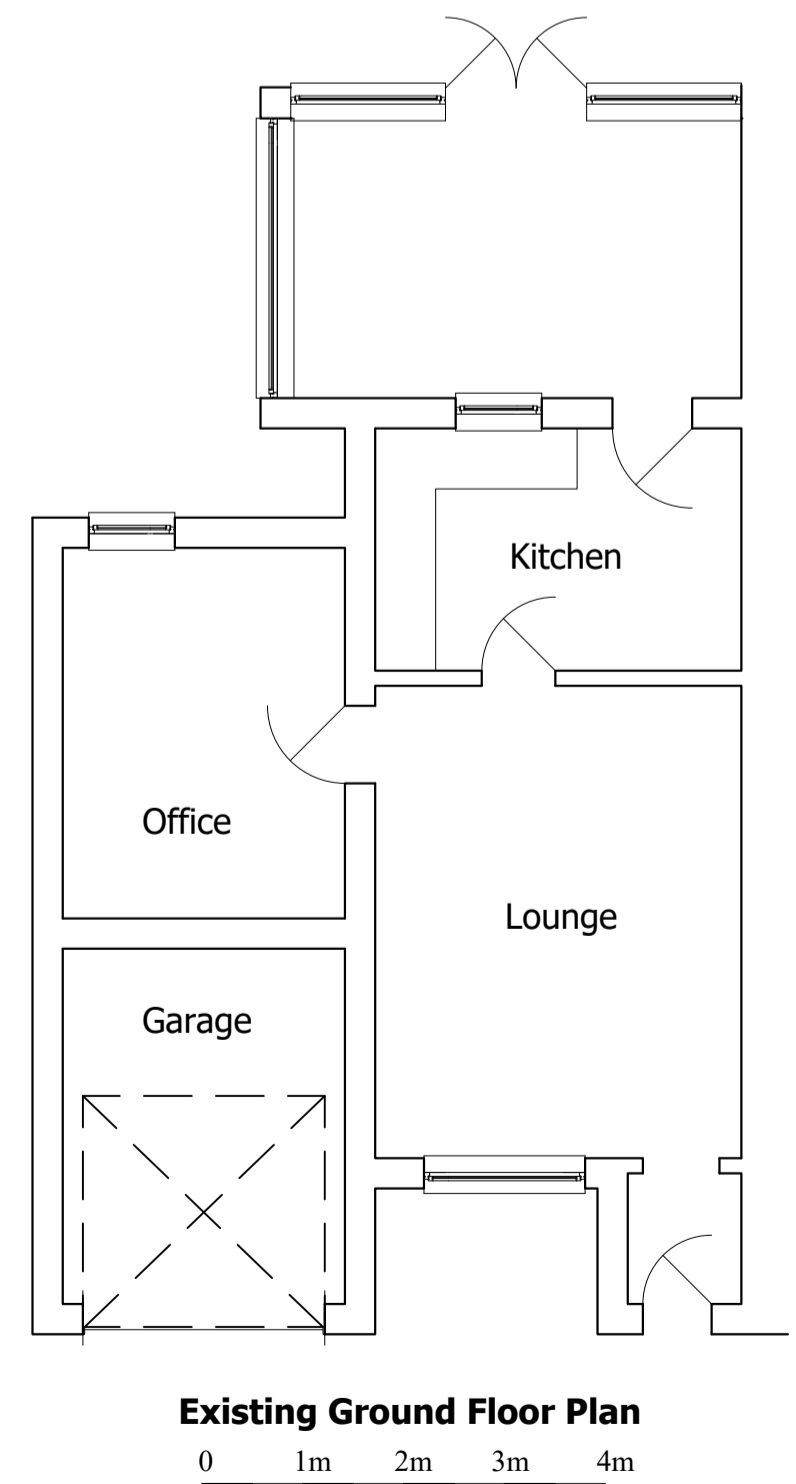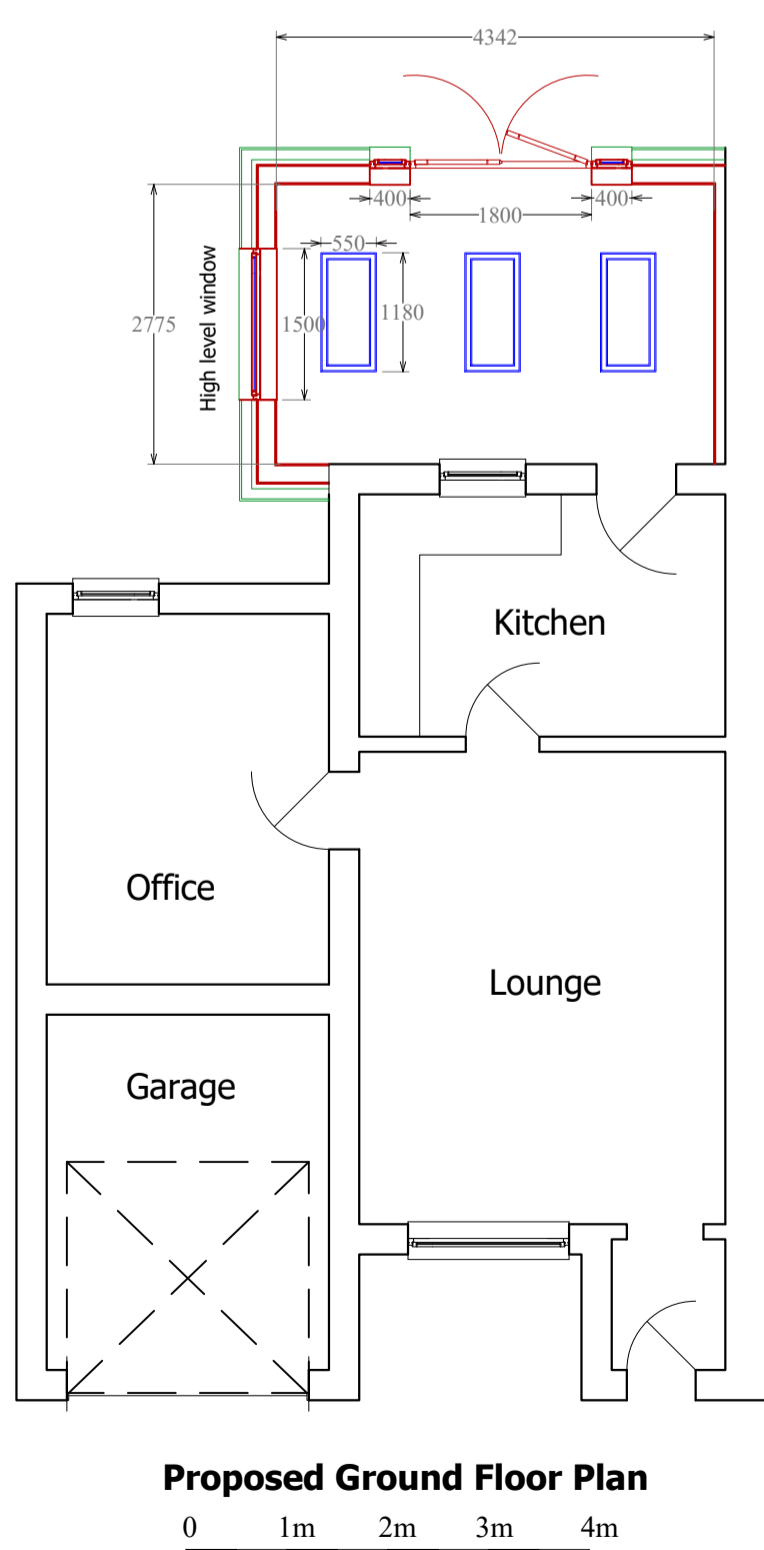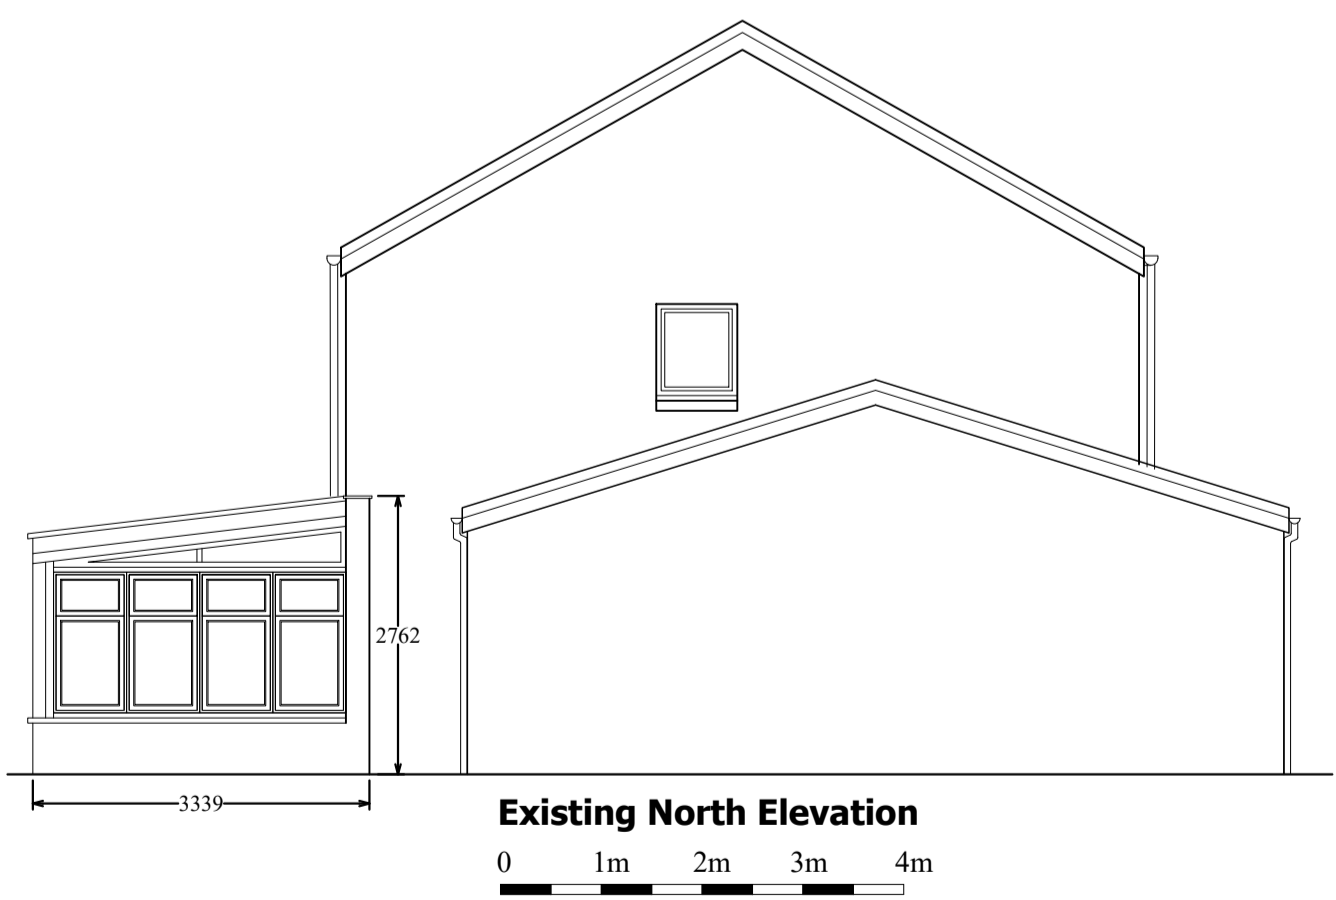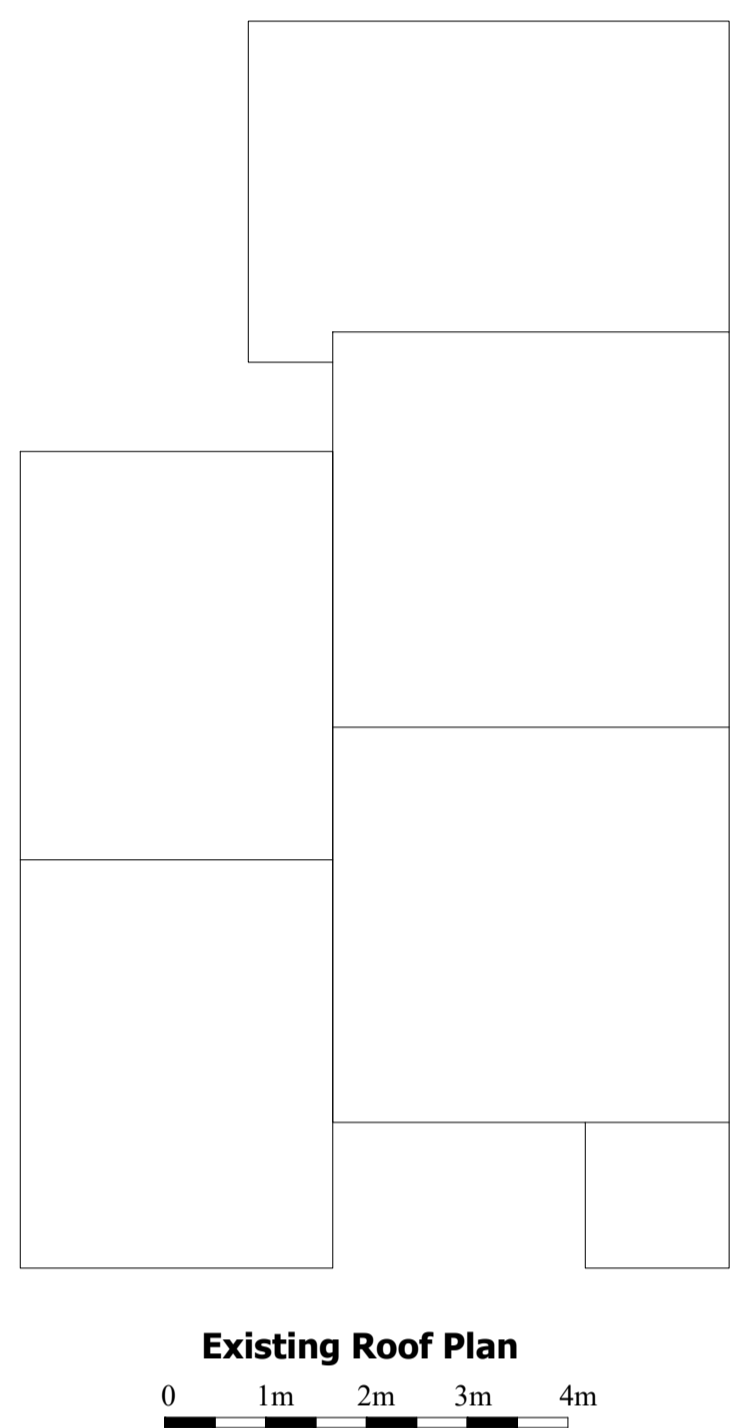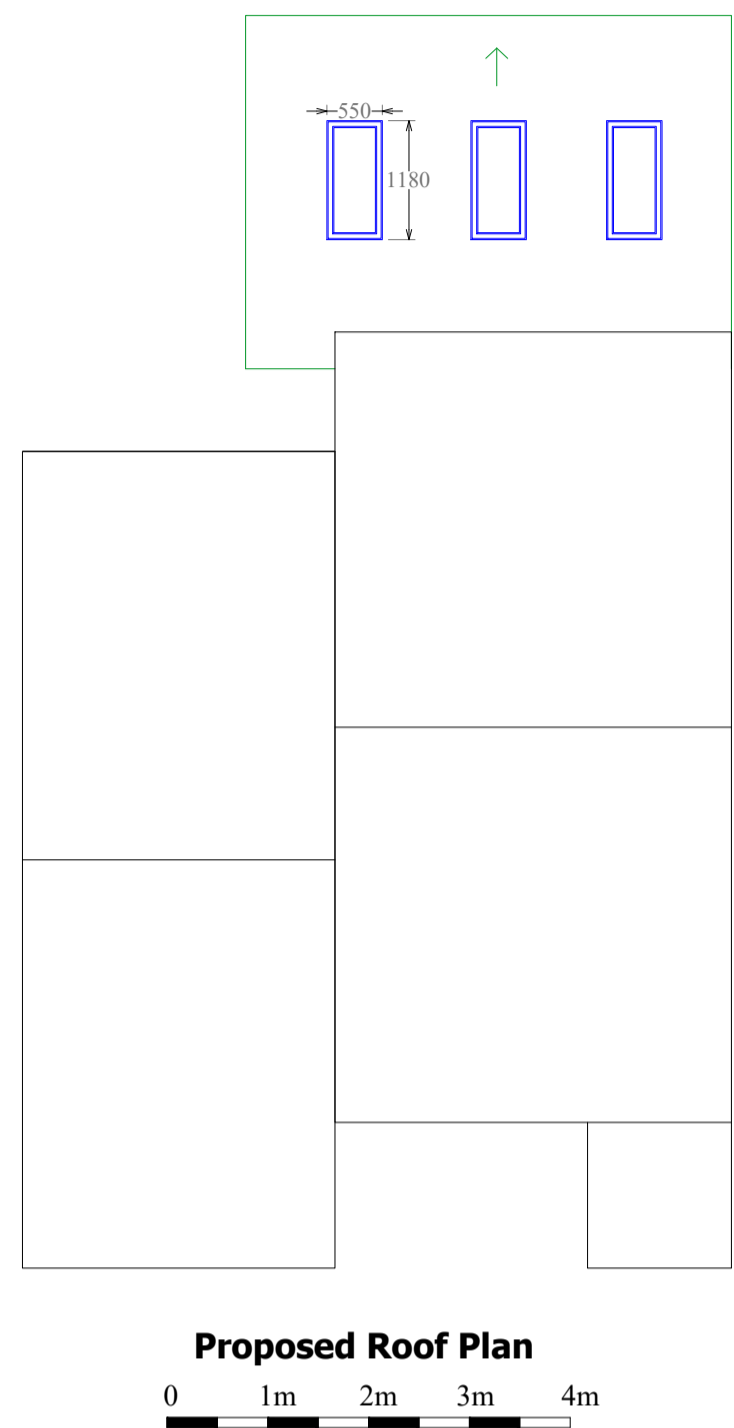

ARCHITECTURAL SERVICES
237 Baldrigeburn
Dunfermline
KY12 9EG
T: 07535015595

Project name and address
Ian Hanson
5 Burghmuir Court
Linthgow
EH49 7LJ

This drawing has been prepared to attain statutory Local Authority Consent. All sizes and existing structure to be confirmed on site prior to commencing work.
W: www.ArchitecturalServicesScotland.com
E: Info@ArchitecturalServicesScotland.com
T: 07535015595

Project Extension	Sheet A1
Date	13th December 2023
Scale	1:75

1