


SECOND FLOOR
 15A GABRIELS HILL
 MADSTONE
 KENT ME15 6HR
 DRAWING NO
 WVE/2023/4
 SCALE 1:5

EXTG CI SOILSTACK

SECOND

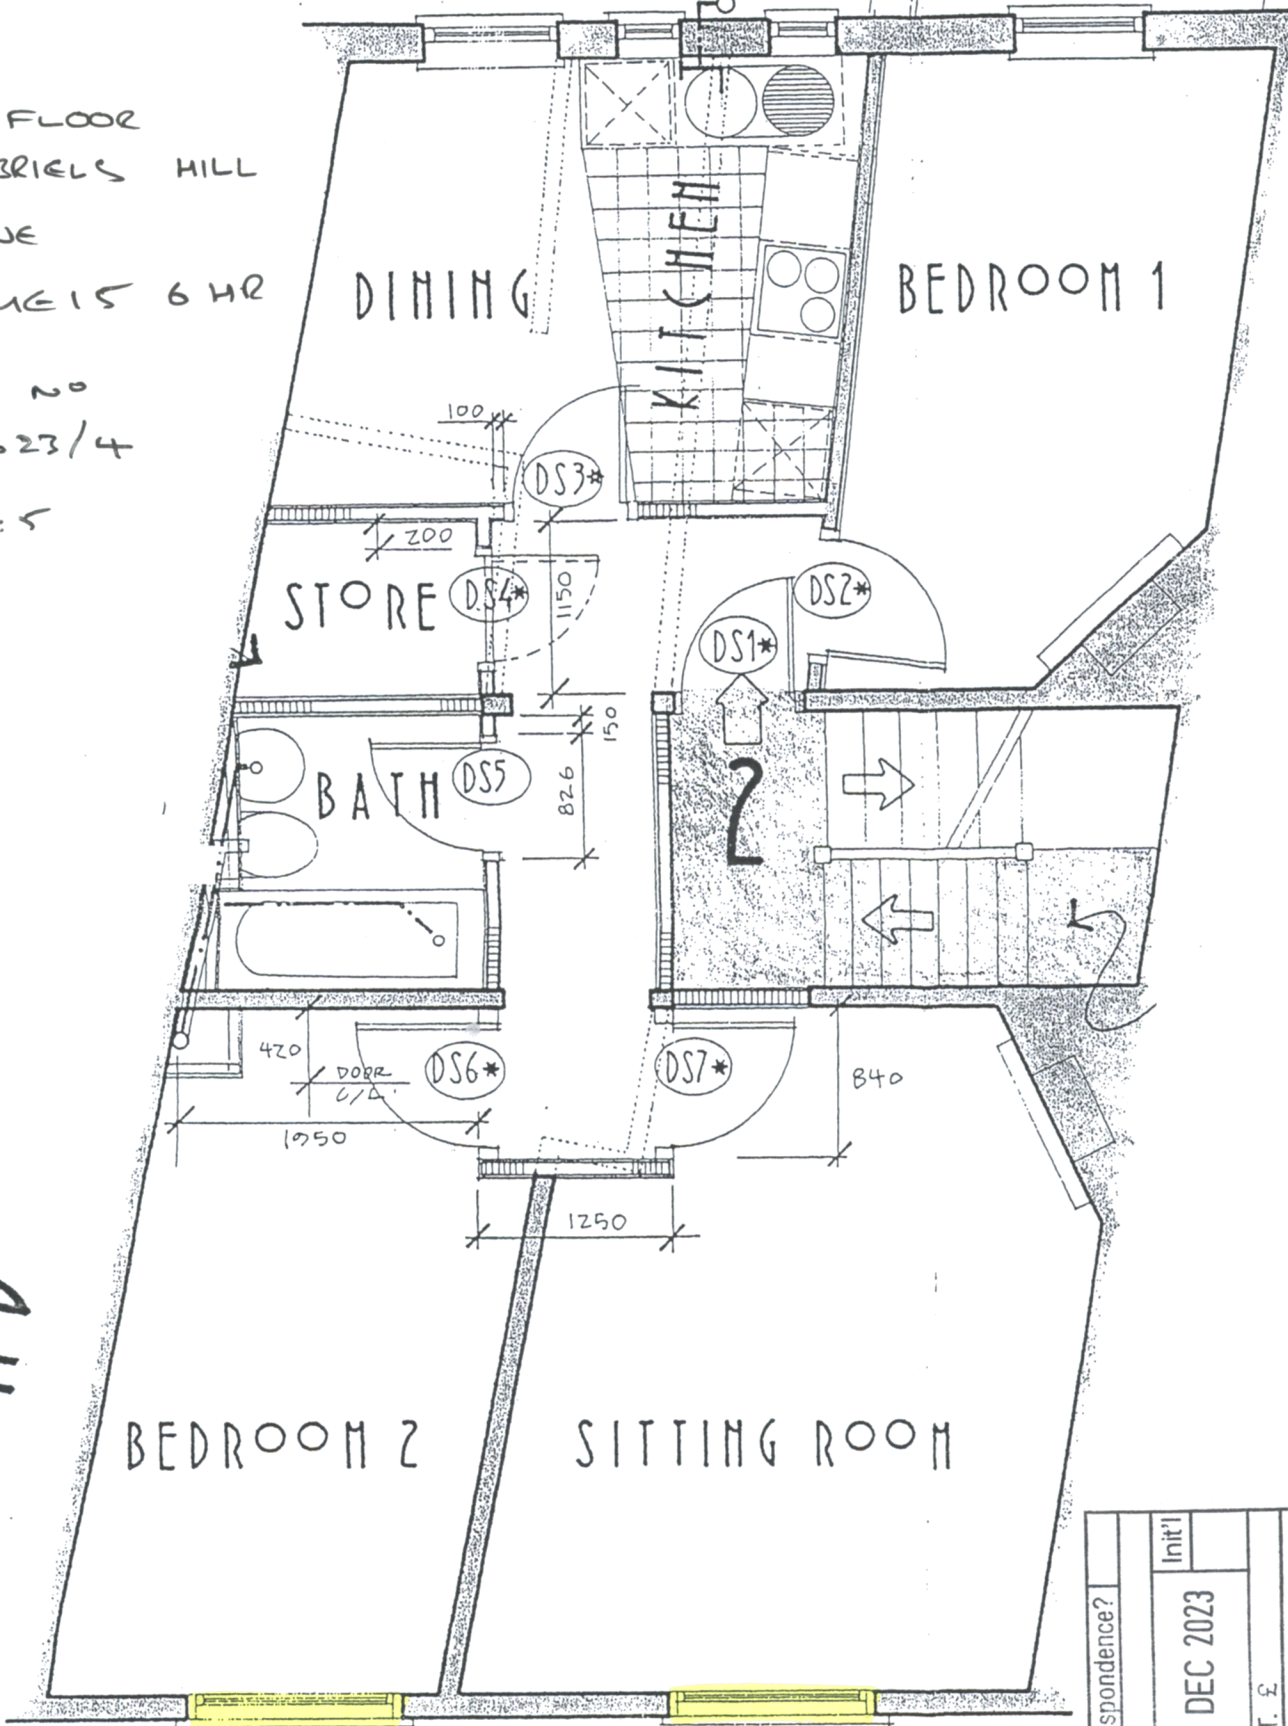

2 NO WINDOWS TO BE REPLACED TO FRONT TO ORIGINAL SIZE & LOCATION AS EVERGREEN JOINERY DESIGN DETAILS

SCALE 1:5



SCALE BAR

P.R. Correspondence?	Init'l
REF:	13 DEC 2023
CHQ. DET. £	