

FIRST FLOOR

15A GARRIELS HILL

MAIDSTONE


KENT ME15 6HR

DRAWING NO

WVE/2023/3

SCALE 1:5

FIRST

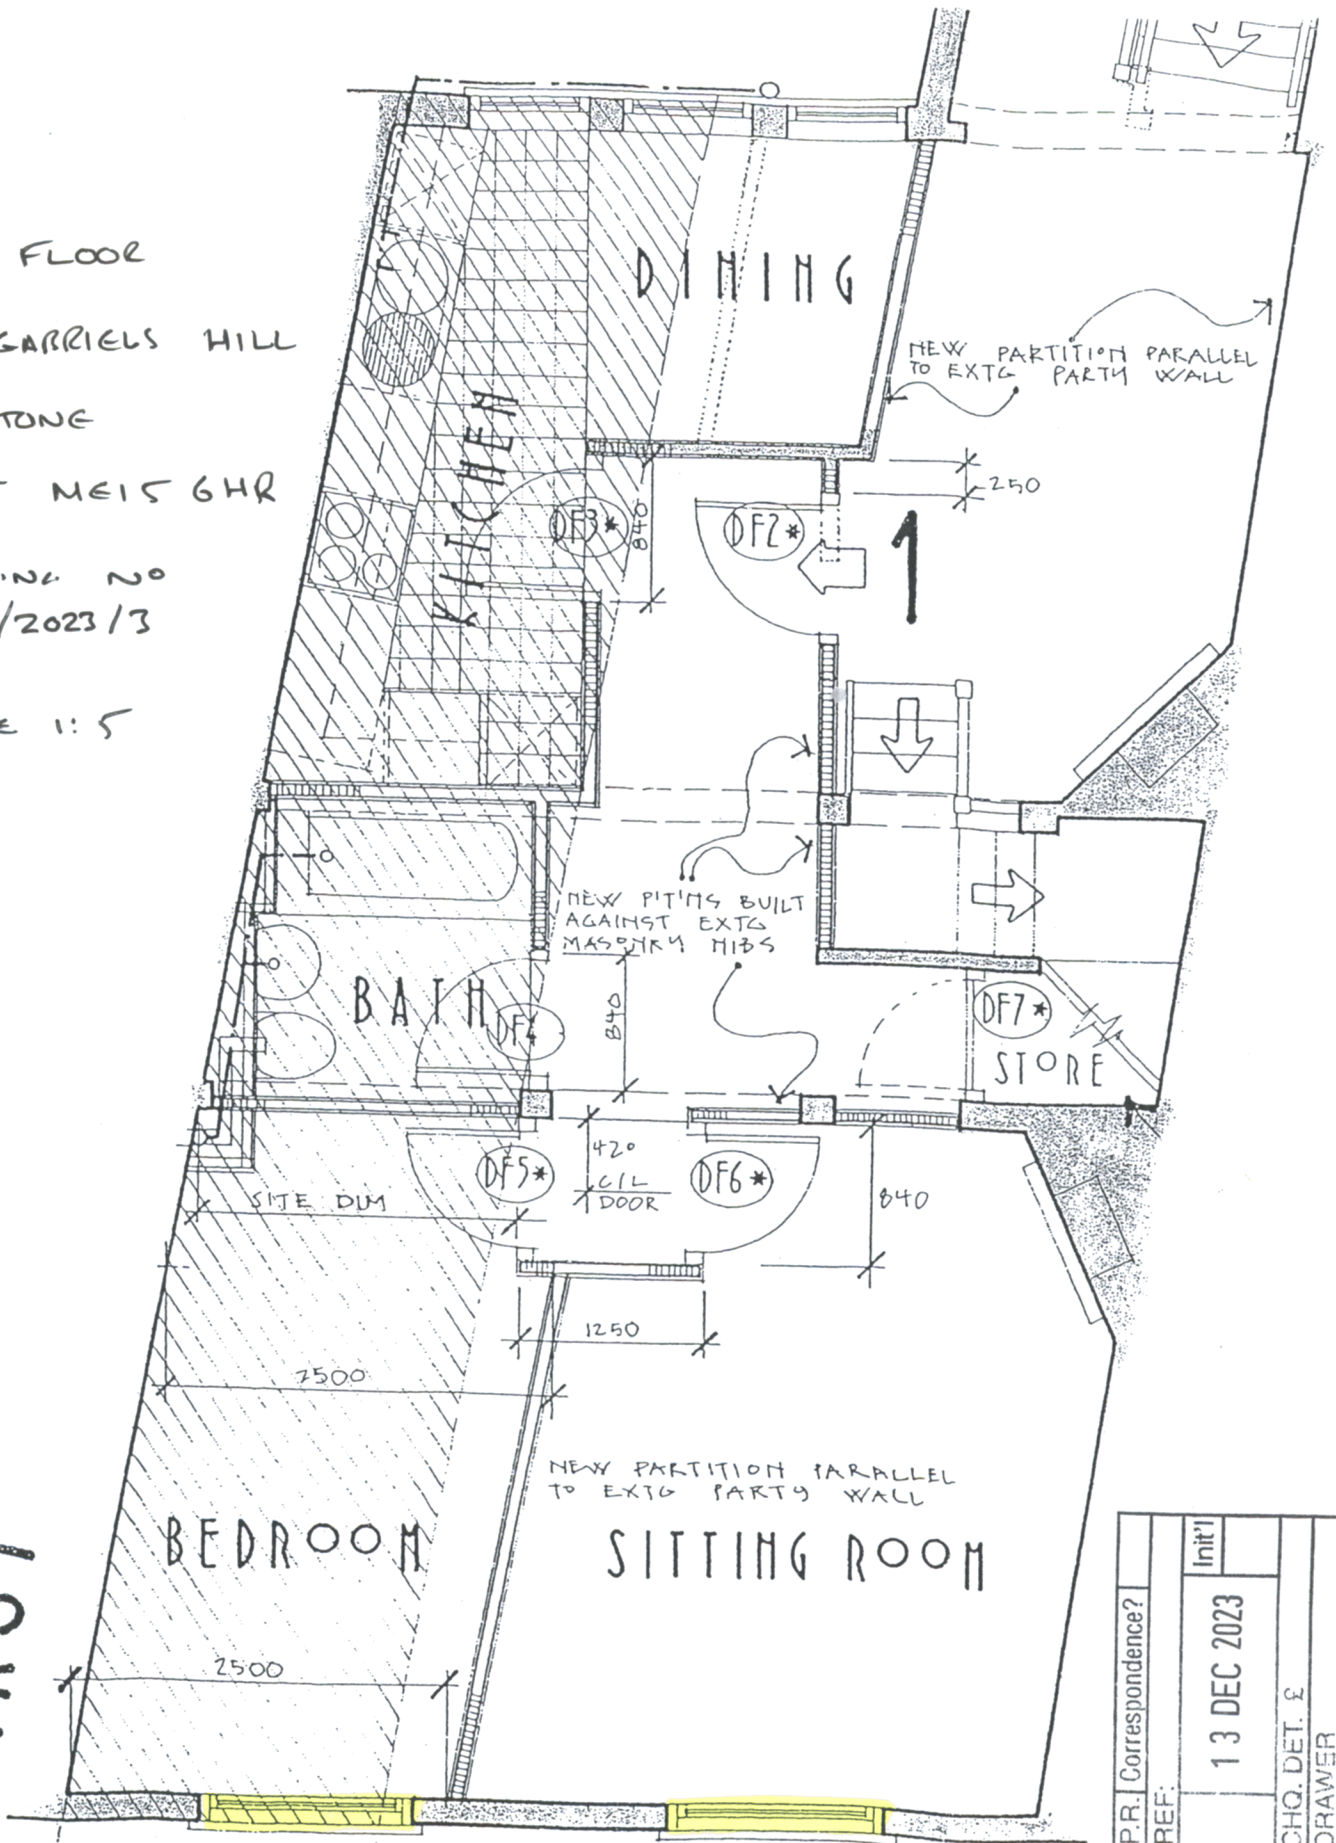

P.R. Correspondence?	Initi'
REF:	13 DEC 2023
CHQ. DET. £	
DRAWER	

SCALE 1:5



2ND WINDOWS TO BE REPLACED TO FRONT TO ORIGINAL SIZE AND LOCATION AS EVERGREEN JOINERY DESIGN DETAILS

MATCHING REPRESENTS EXTERNAL PASSAGE UNDER