


DO NOT SCALE FROM THIS DRAWING
TAILORED DESIGNS TO BE NOTIFIED OF
DISCREPANCIES IN FIGURED DIMENSIONS.
CONTRACTOR TO VERIFY ALL DIMENSIONS.
THIS DRAWING IS COPYRIGHT.

WWW.TAILOREDDDESIGNS.CO.UK
07771701692 RYAN@TAILOREDDDESIGNS.CO.UK

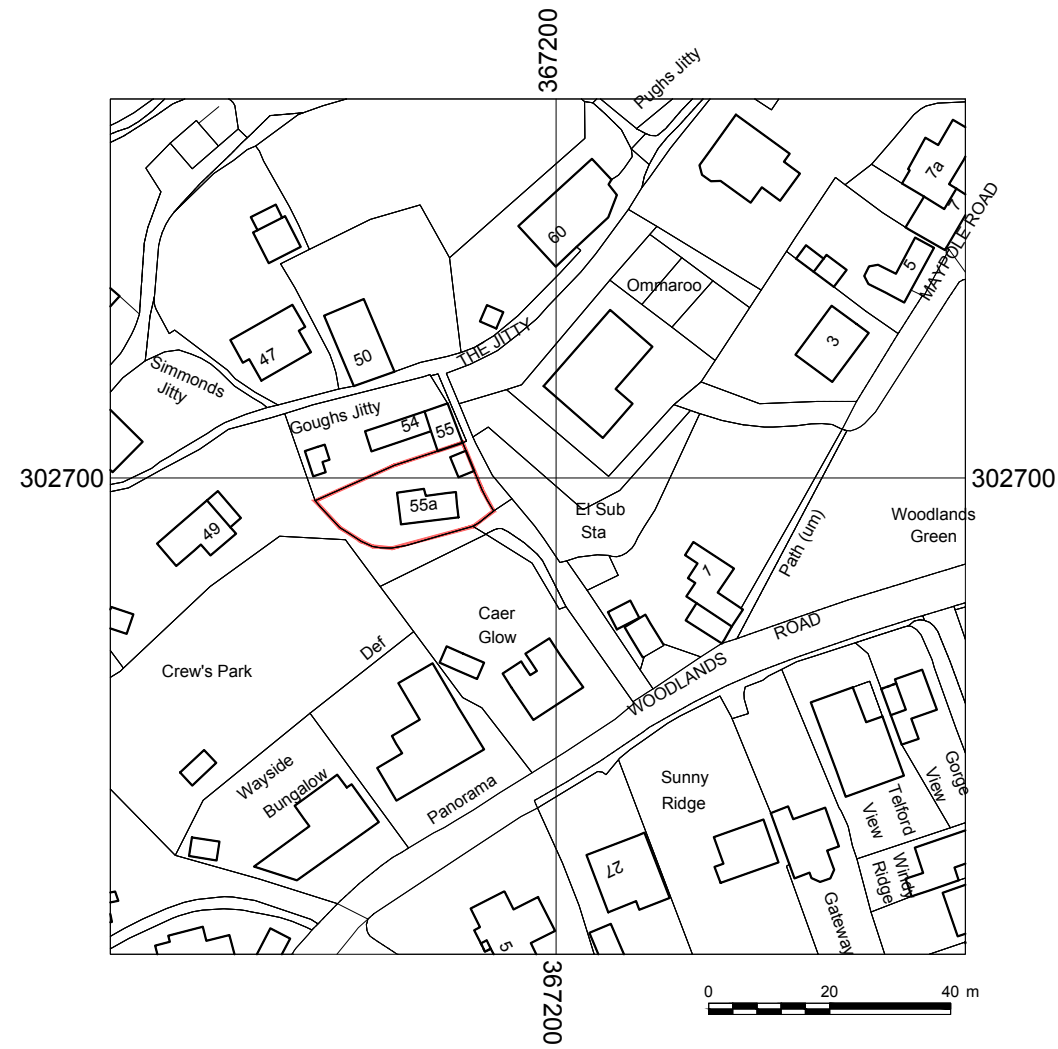


JOB TITLE

PROPOSED RESIDENTIAL EXTENSIONS TO
WREN COTTAGE, BROSELEY WOOD
TELFORD

DRAWING

LOCATION PLAN
SCHEME DRAWINGS

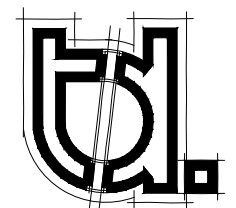

TAILORED DESIGNS
ARCHITECTURAL SERVICES

LICENSE NUMBER I00047474

JOB NO 2110

DRAWN RT

DWG NO 01

SCALE 1:1250 @ A3

REV -