


DO NOT SCALE FROM THIS DRAWING
TAILORED DESIGNS TO BE NOTIFIED OF
DISCREPANCIES IN FIGURED DIMENSIONS.
CONTRACTOR TO VERIFY ALL DIMENSIONS.
THIS DRAWING IS COPYRIGHT.

WWW.TAILOREDDDESIGNS.CO.UK
07771701692 RYAN@TAILOREDDDESIGNS.CO.UK

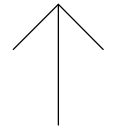


NORTH

JOB TITLE

PROPOSED RESIDENTIAL EXTENSIONS TO
WREN COTTAGE, BROSELEY WOOD
TELFORD

DRAWING

BLOCK PLAN
SCHEME DRAWINGS

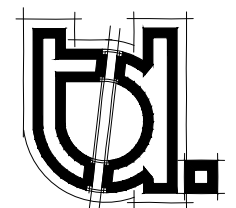

TAILORED DESIGNS
ARCHITECTURAL SERVICES


JOB NO 2110

DRAWN RT

DWG NO 02

SCALE 1:500 @ A3

REV -

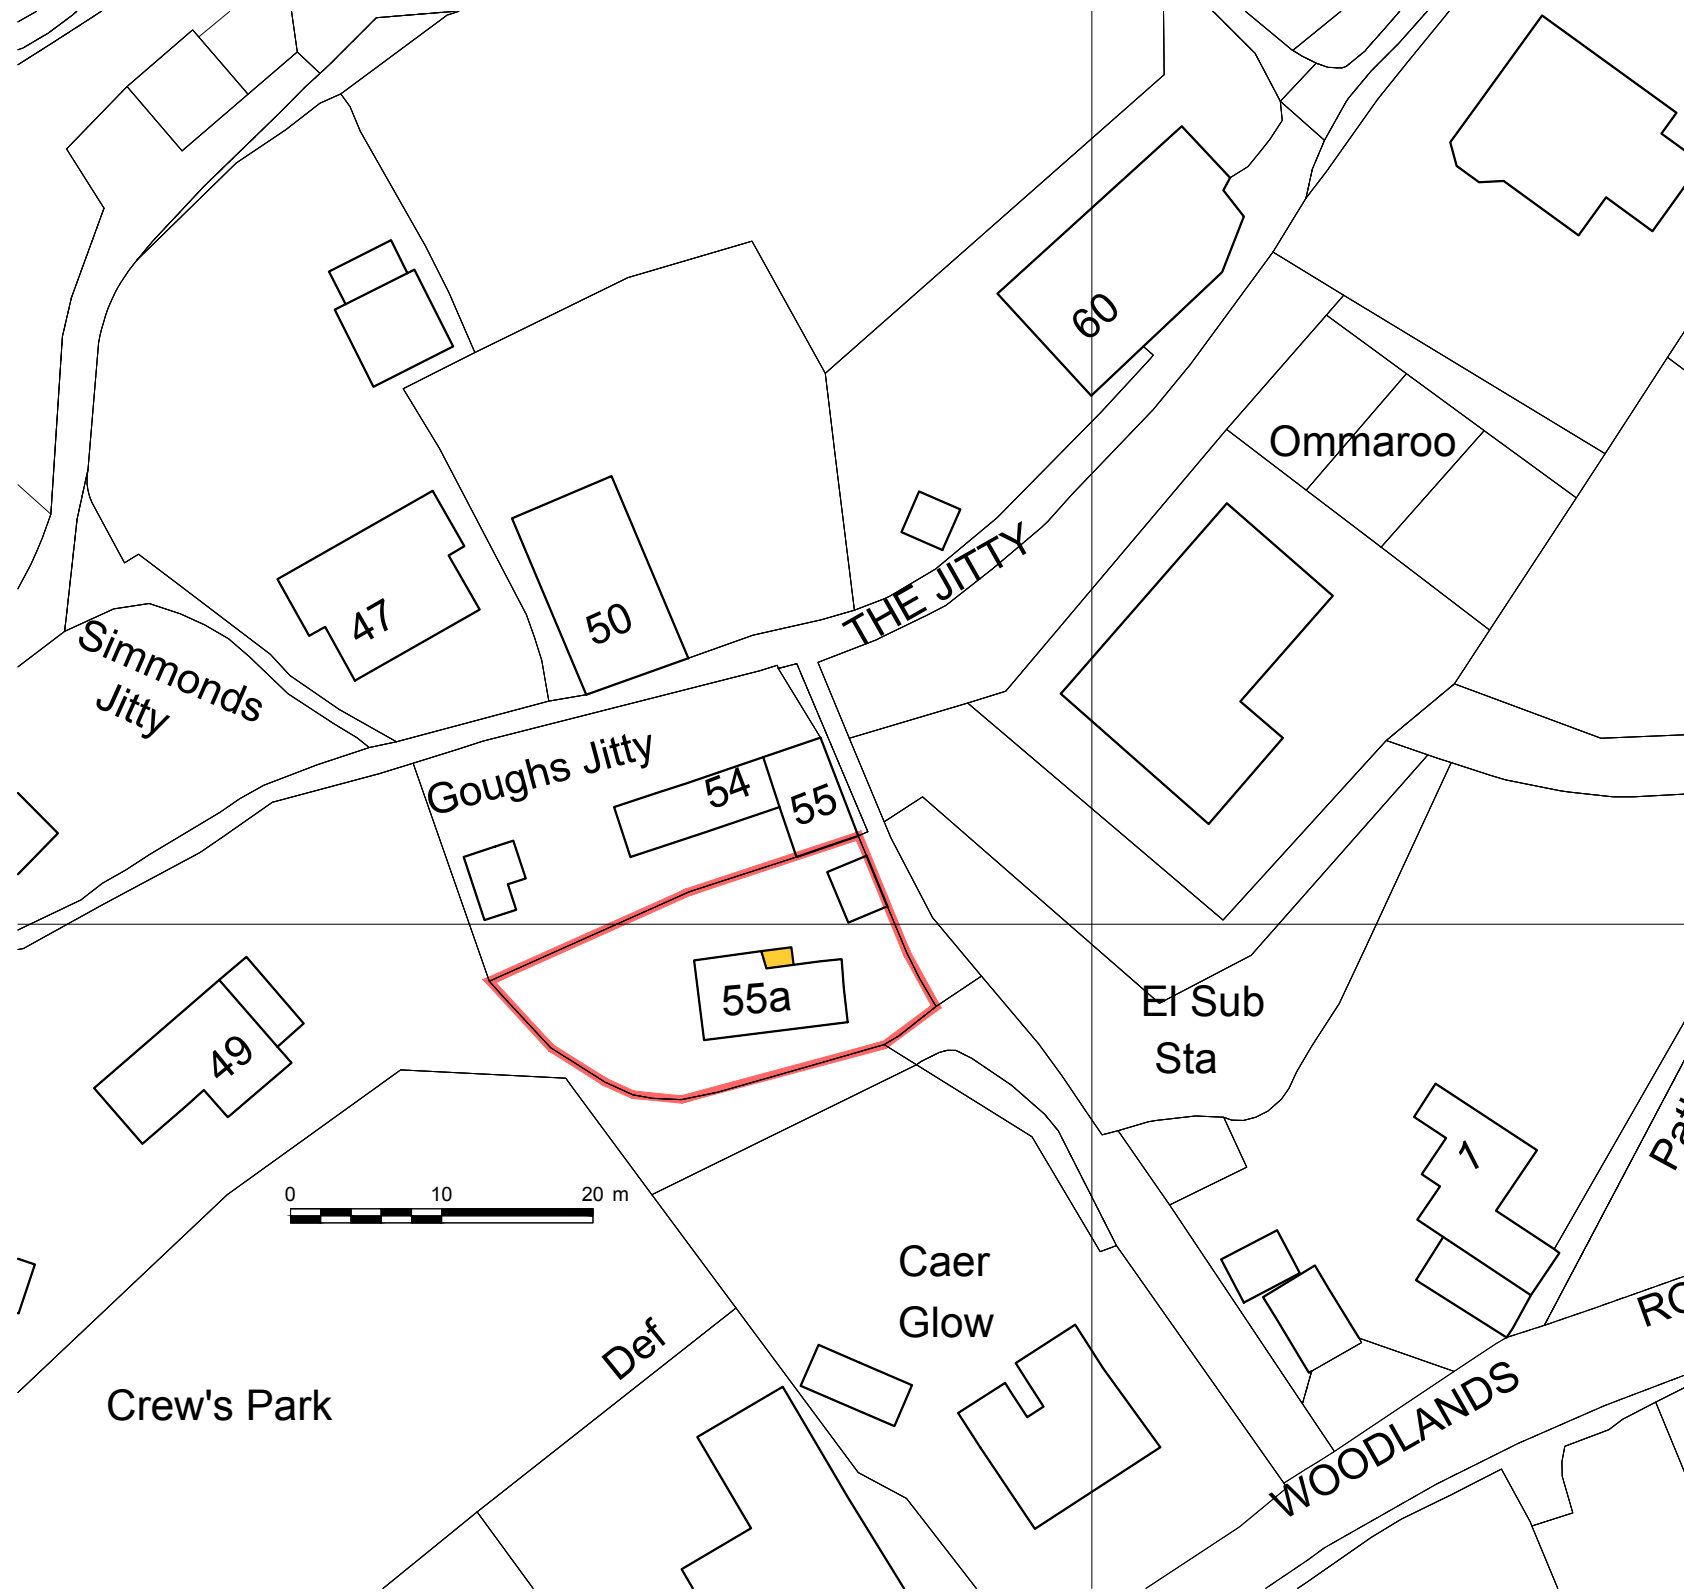

LICENSE NUMBER I00047474