
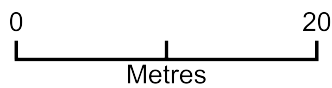


4 Sandpits Rd, Ludlow, SY8 1HF

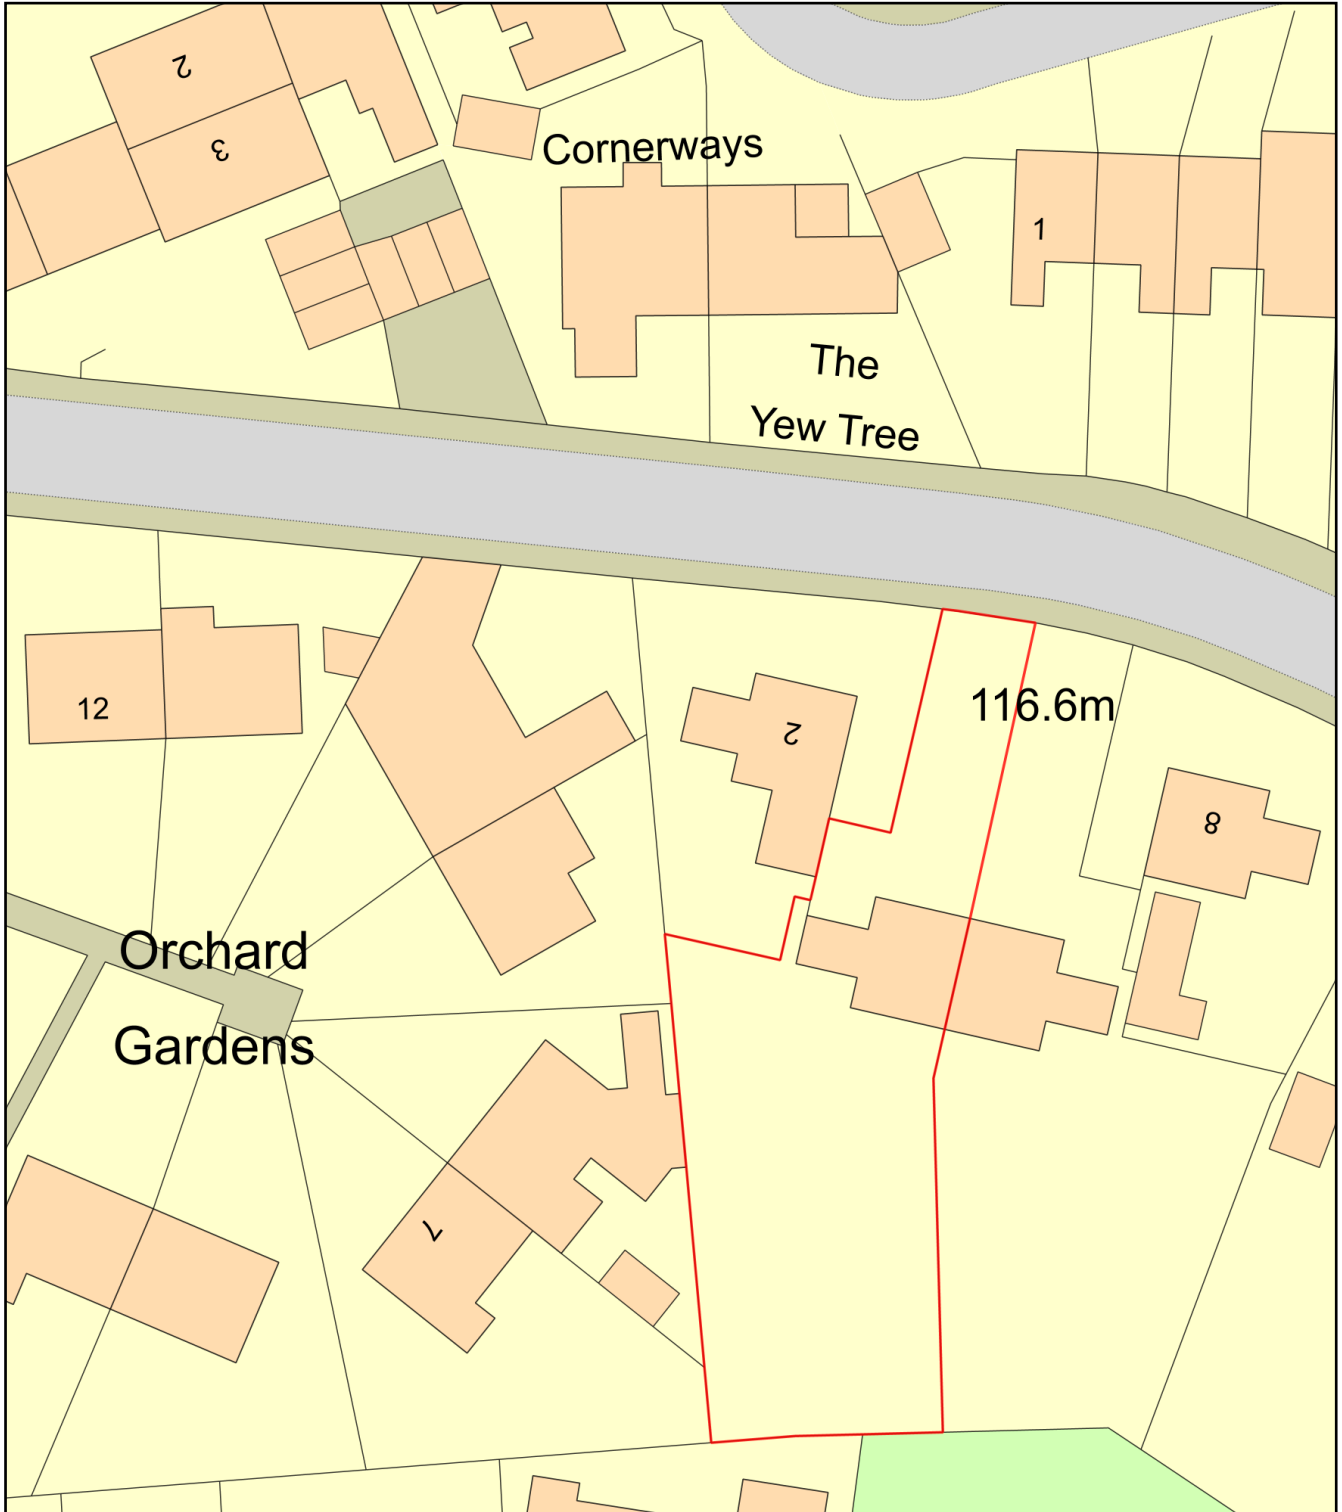

Plan Produced for: Surjit Khella

Date Produced: 20 Dec 2023

Plan Reference Number: TQRQM23354151236796

Scale: 1:500 @ A4