

PLANNING

All dimensions to be verified on site.

Any discrepancies in printed drawings to be brought to attention of wd Harley for clarification.


All variations to construction works carried out on site to be brought to our attention prior to carrying out work.

© 2022. wd Harley is the author of this document and owns the copyright to it. This document may not be reproduced in any form in whole or part without the prior written permission of wd Harley.

Notes:



EXISTING ELEVATION 1 (NORTH FACING)
Scale 1:100

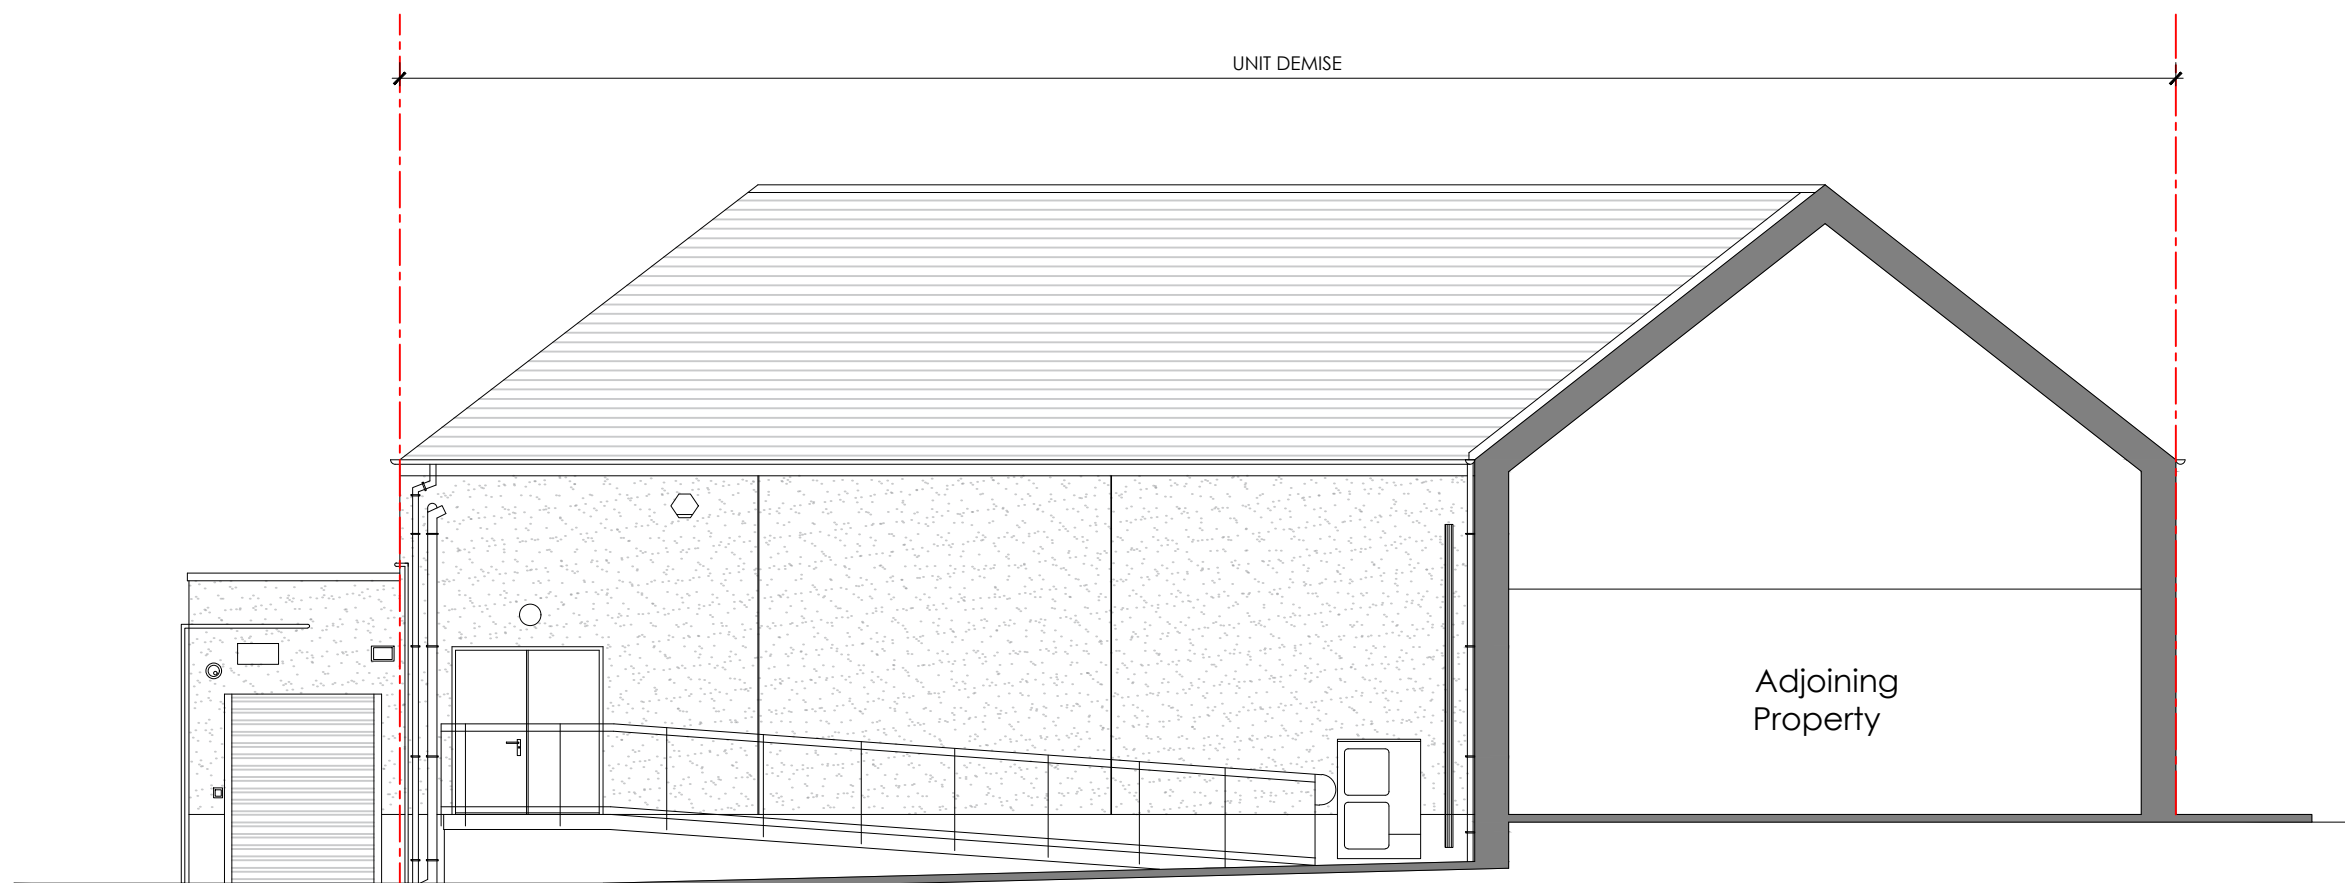

EXISTING ELEVATION 2 (EAST FACING)
Scale 1:100

Project Title:
Screwfix - Montrose

Site Address:
Unit 2
1 New Wynd,
Montrose
DD10 8AD

Dwg Title:
EXISTING ELEVATIONS

Dwg No: SF-49-304	Rev:
Scale: 1:100 @ A3	Drwn: DH
Date: MAR 23	Chkd: GH



01877331708 | office@wdharley.com

Drawing Revisions		
Rev	Date	Description
X	XXX	XXX