


All dimensions to be verified on site.

Any discrepancies in printed drawings to be brought to attention of wd Harley for clarification.


All variations to construction works carried out on site to be brought to our attention prior to carrying out work.

© 2022. wd Harley is the author of this document and owns the copyright to it. This document may not be reproduced in any form in whole or part without the prior written permission of wd Harley.

Notes:

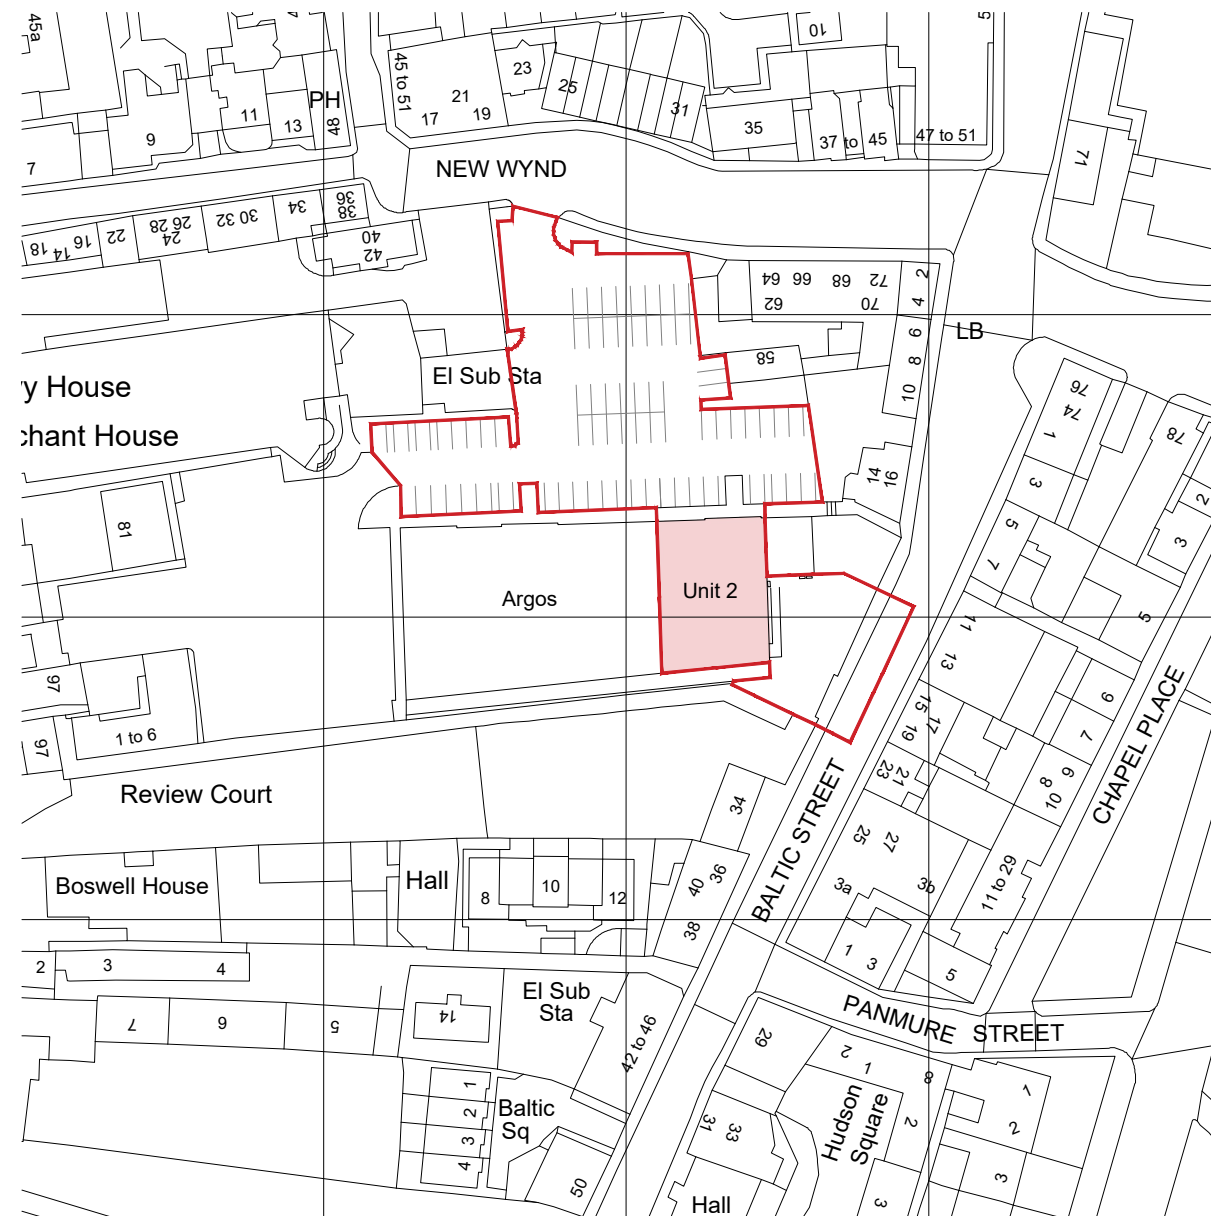

SITE LOCATION PLAN
Scale 1:1250

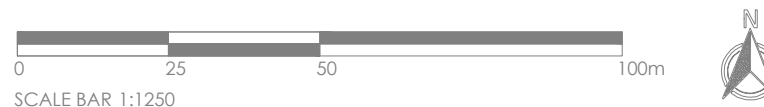

Project Title:
Screwfix - Montrose

Site Address:
Unit 2
1 New Wynd,
Montrose
DD10 8AD

Dwg Title:
SITE LOCATION PLAN

Dwg No: SF-49-300	Rev:
Scale: 1:1250 @ A3	Drwn: DH
Date: MAR 23	Chkd: GH

Produced on 28 March 2023 from the Ordnance Survey National Geographic Database and incorporating surveyed revision available at this date.
This map shows the area bounded by 371492 757765,371692 757765,371692 757965,371492 757965,371492 757765
Crown copyright and database rights 2023 OS 100054135. Supplied by copla ltd trading as UKPlanningMaps.com a licensed Ordnance Survey partner (OS 100054135).
Data licence expires 28 March 2024. Unique plan reference: v4d//927918/1252026



01877331708 | office@wdharley.com

Drawing Revisions		
Rev	Date	Description
X	XXX	XXX