
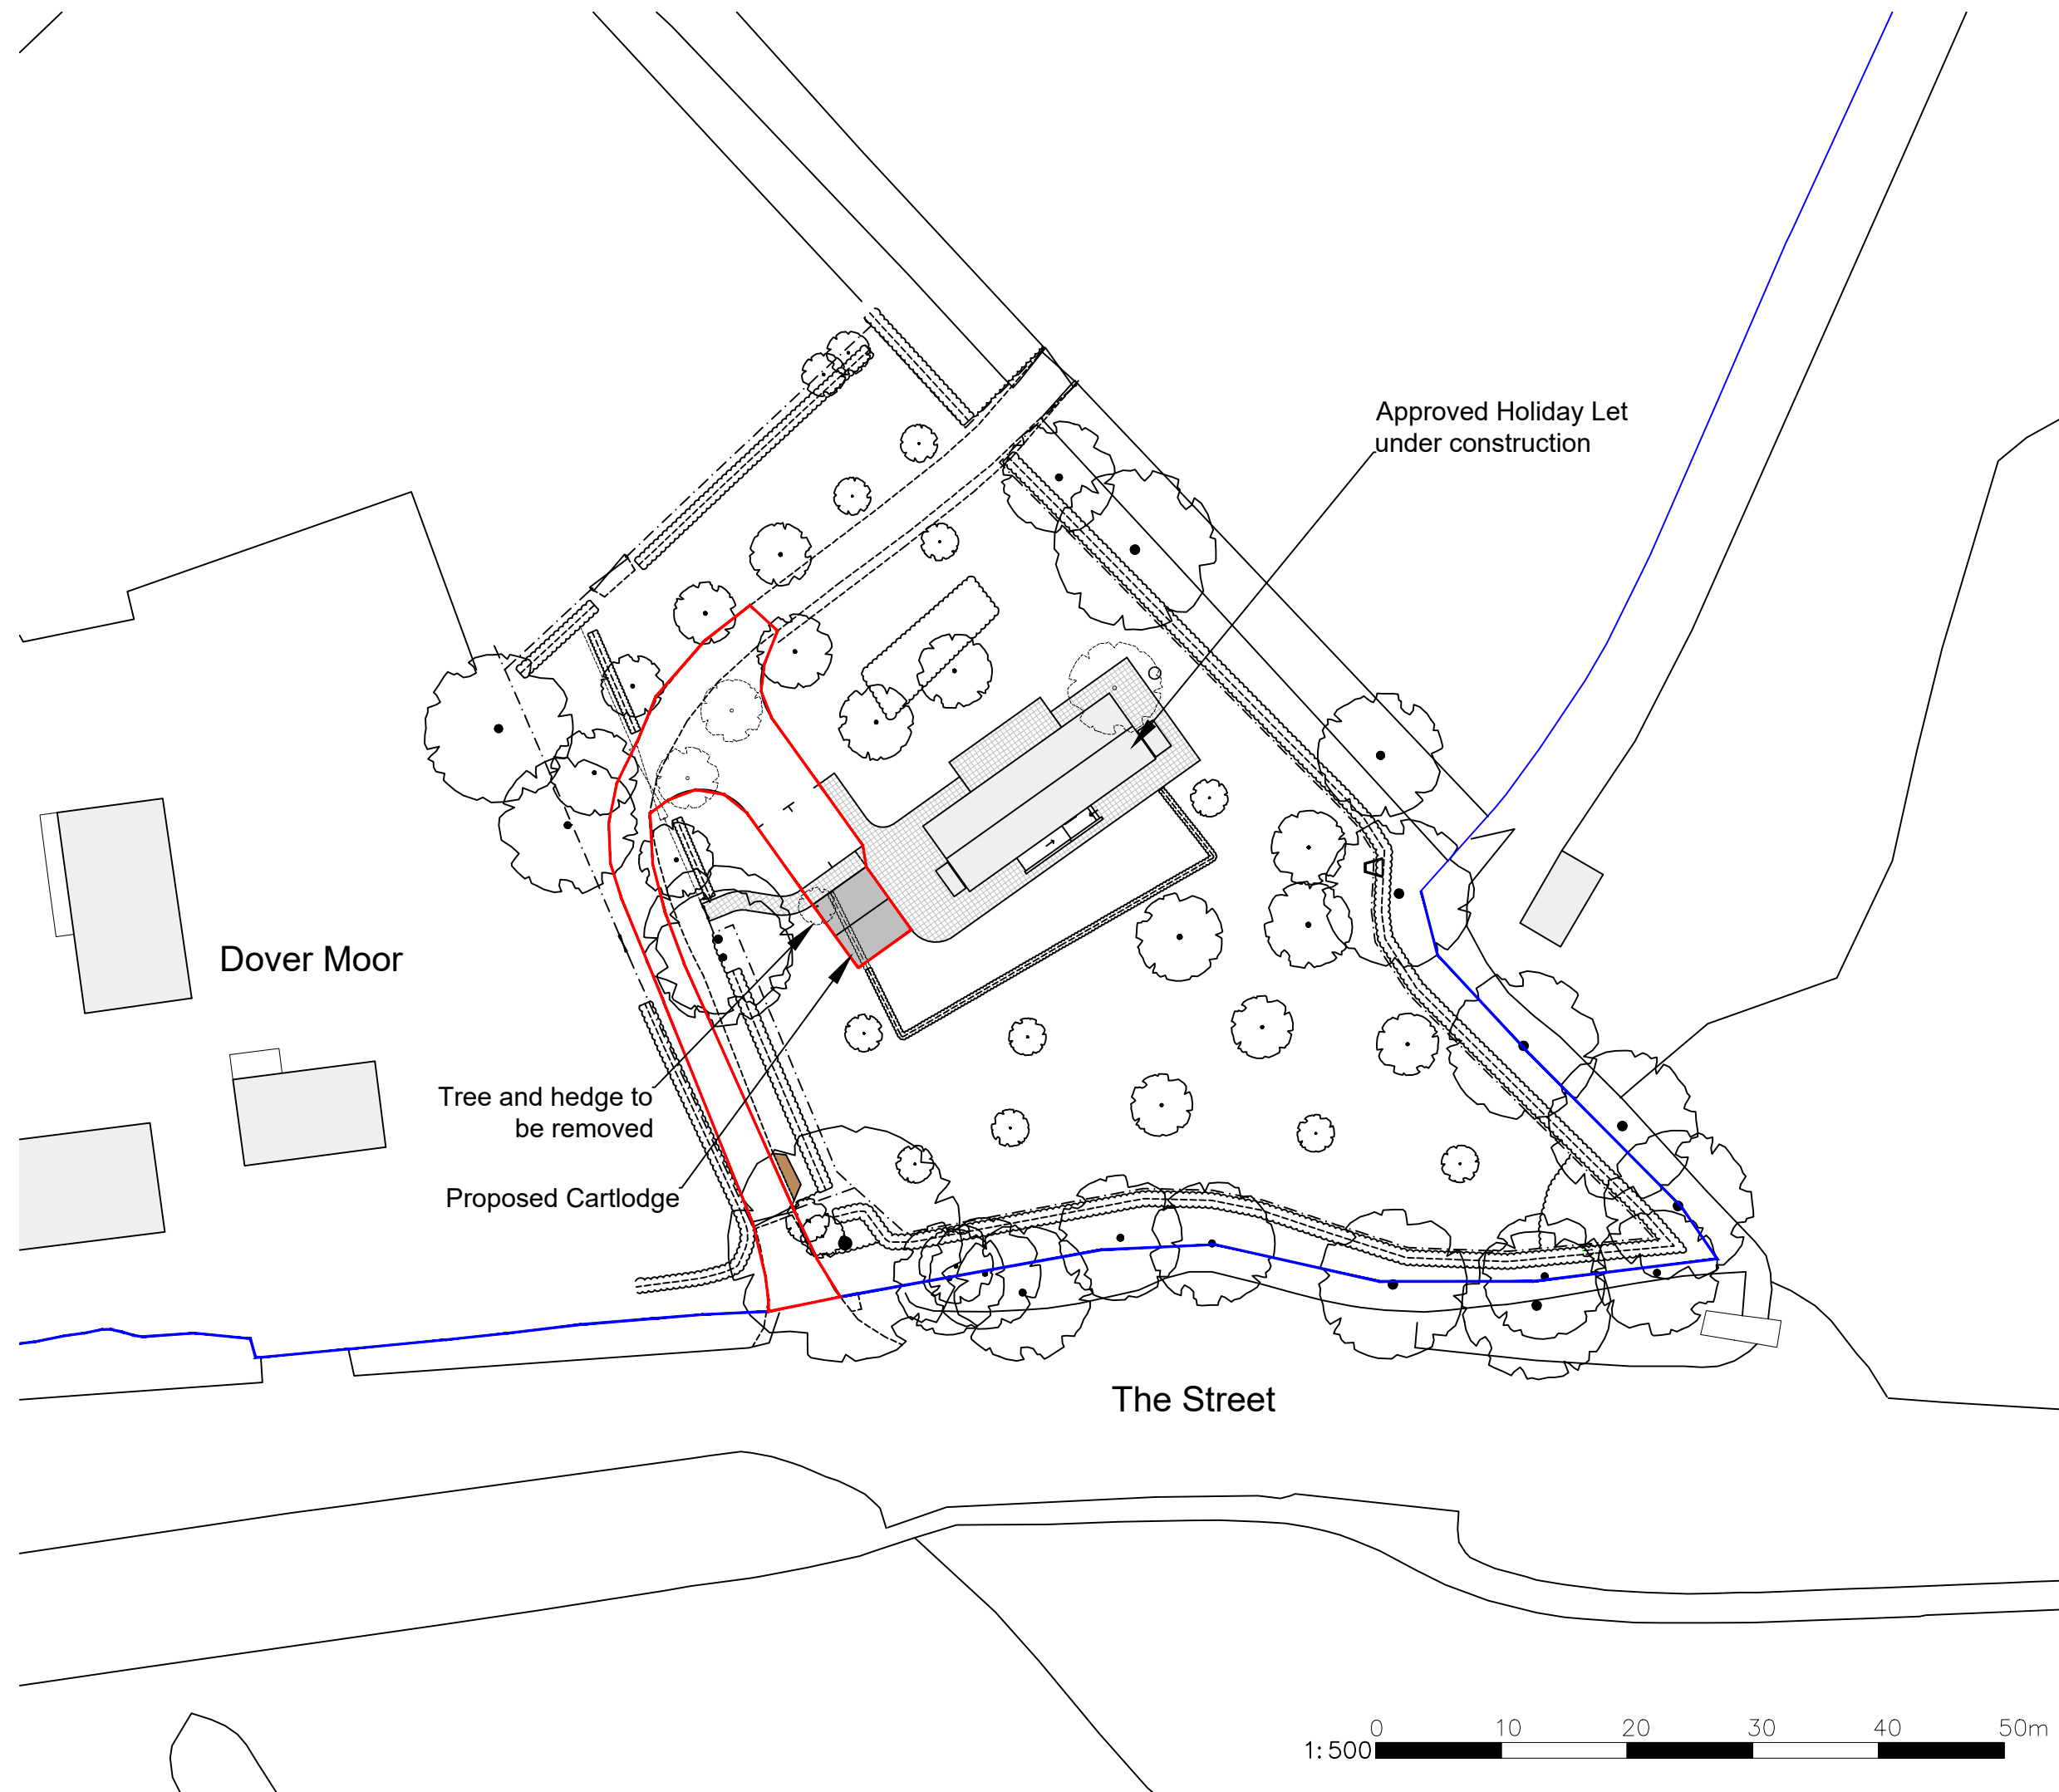


© This drawing and design are copyright.  
 Do not scale from this drawing. Use only figured dimensions. If in doubt, ask.  
 All dimensions are to be checked on site.  
 Any discrepancies should be reported immediately to the Architect.

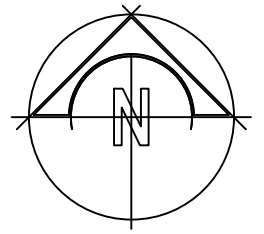

DATE	REV	DESCRIPTION	DRAWN

**PatrickAllen&Associates Architects**  
 architects@patrickallen.org.uk      2 Grange Business Centre  
 www.patrickallen.org.uk            Tommy Flowers Drive  
 +44 (0)1473 620660                  Grange Farm  
    Kesgrave, Ipswich  
    Suffolk, IP5 2BY

Project  
 Proposed Holiday Let at;  
 Dover Moor, The Street,  
 Southolt, IP23 7QJ

Client  
 Mr R Cook

Drawing Title  
 Proposed Cartlodge  
 Proposed Block Plan

Drawing Status  
 Planning

Scale 1:500	Paper Size A3	Date Nov 2023	Drawn JK
----------------	------------------	------------------	-------------

Drawing Number <b>4378-102</b>	Drawing Rev /
-----------------------------------	------------------