


B1123 METFIELD ROAD



LEAN-TO

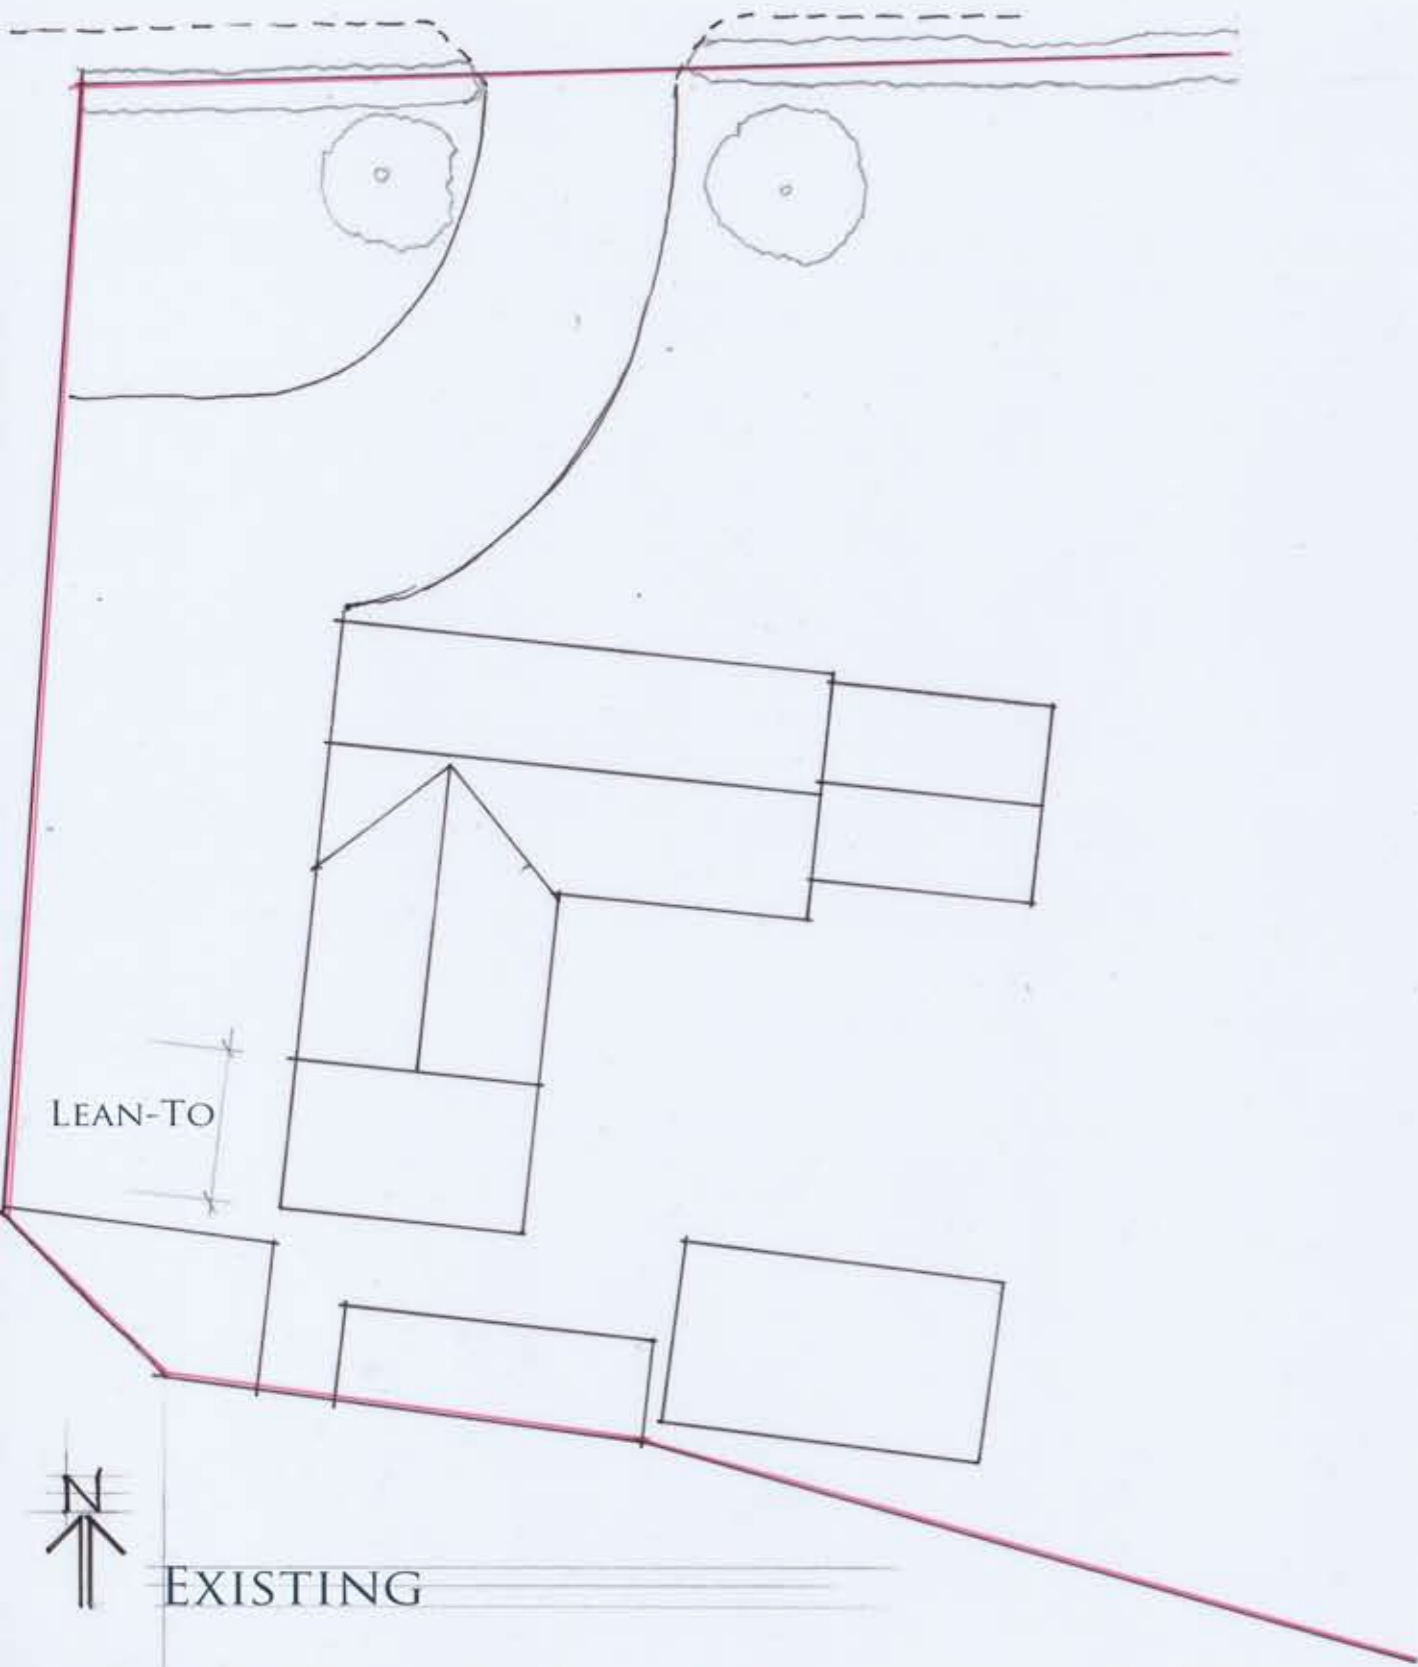


EXISTING

ROOF AND SITE PLAN

1:200

KNIGHTS FARMHOUSE

B1123 METFIELD ROAD

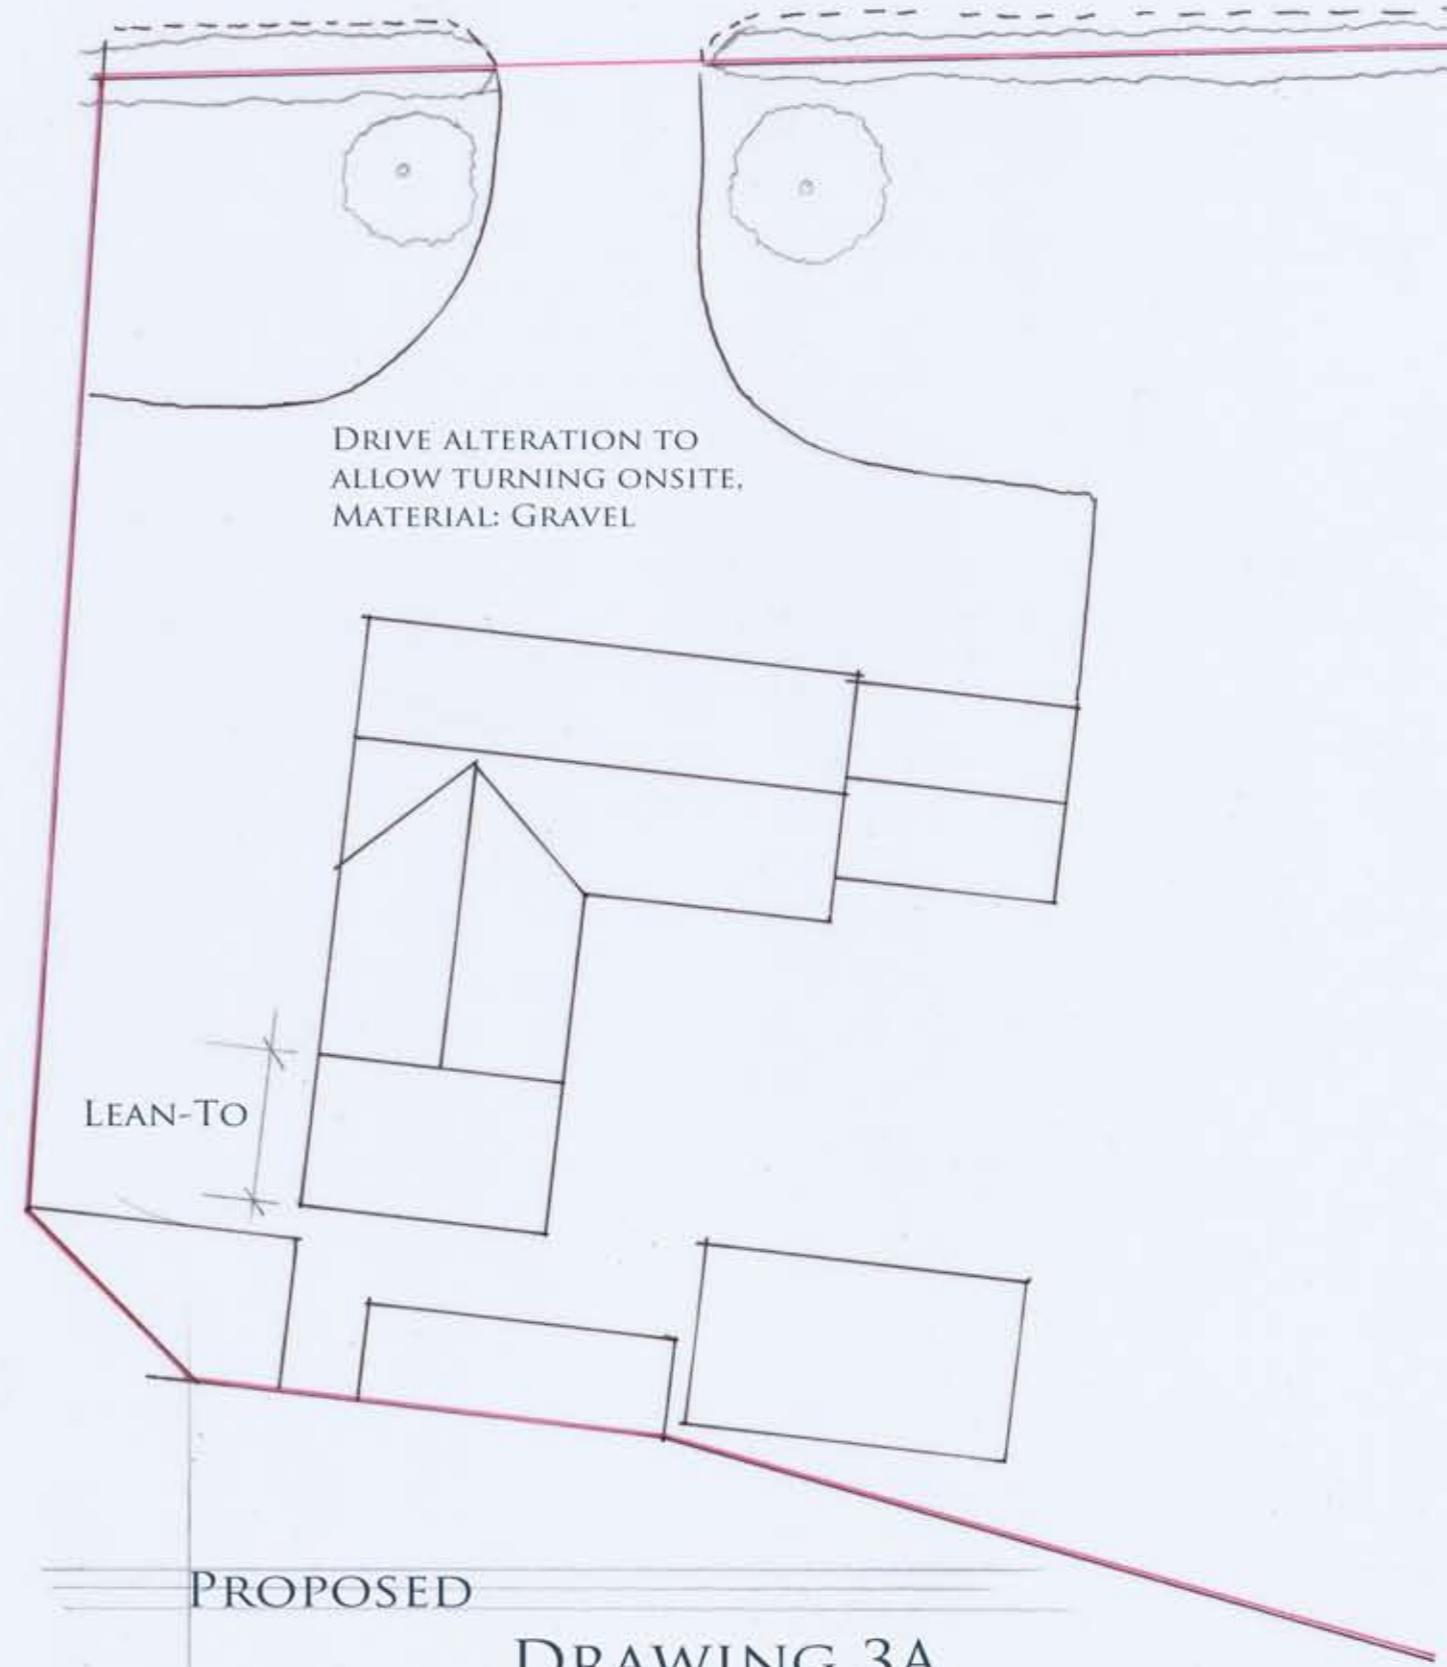

DRIVE ALTERATION TO  
ALLOW TURNING ONSITE.  
MATERIAL: GRAVEL

LEAN-TO

PROPOSED

DRAWING 3A



MR. T. BUTLER DRAUGHTSMAN  
 NO. 5 COMMON ROAD · BRESSINGHAM ·  
 DISS · NORFOLK · IP22 2AX  
 07935 877 095  
 Email: TOM.BUTLER.DESIGNS@GMAIL.COM