



SOUTH

ELEVATIONS 1:100

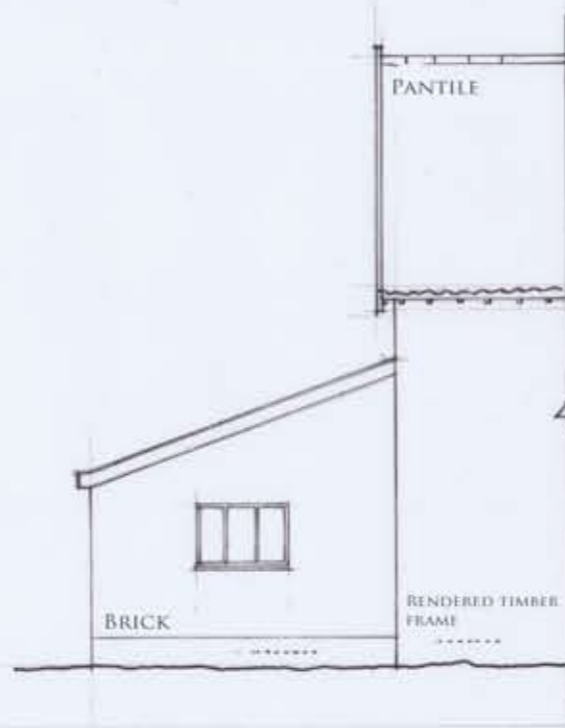



EAST

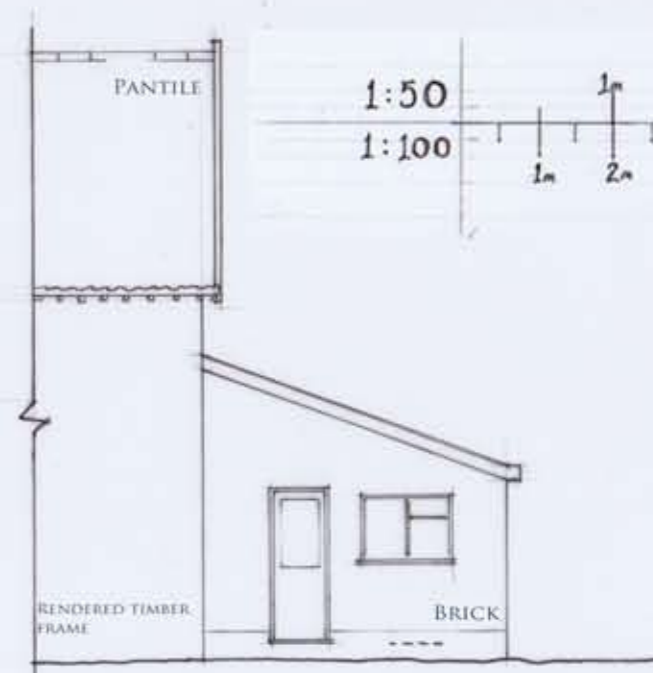

WEST

1:50

1:100

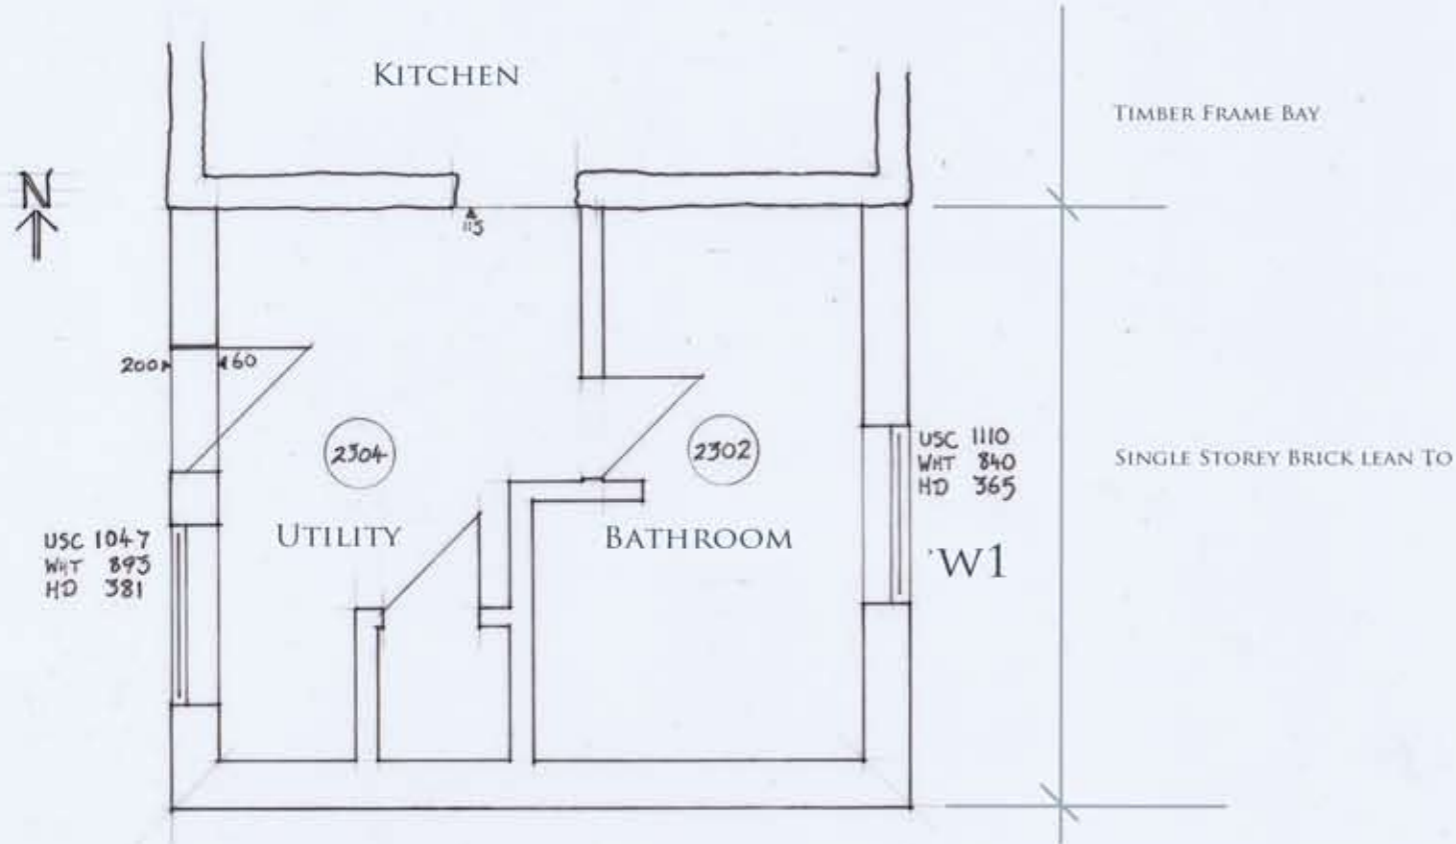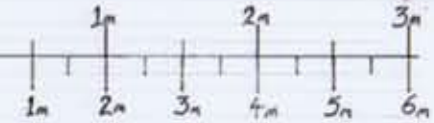

GROUND FLOOR 1:50

EXISTING

DRAWING 1A

KNIGHTS FARMHOUSE



MR. T. BUTLER DRAUGHTSMAN
 NO. 5 COMMON ROAD · BRESSINGHAM ·
 DISS · NORFOLK · IP22 2AX
 07935 877 095
 Email: TOM.BUTLER.DESIGNS@GMAIL.COM