



planning

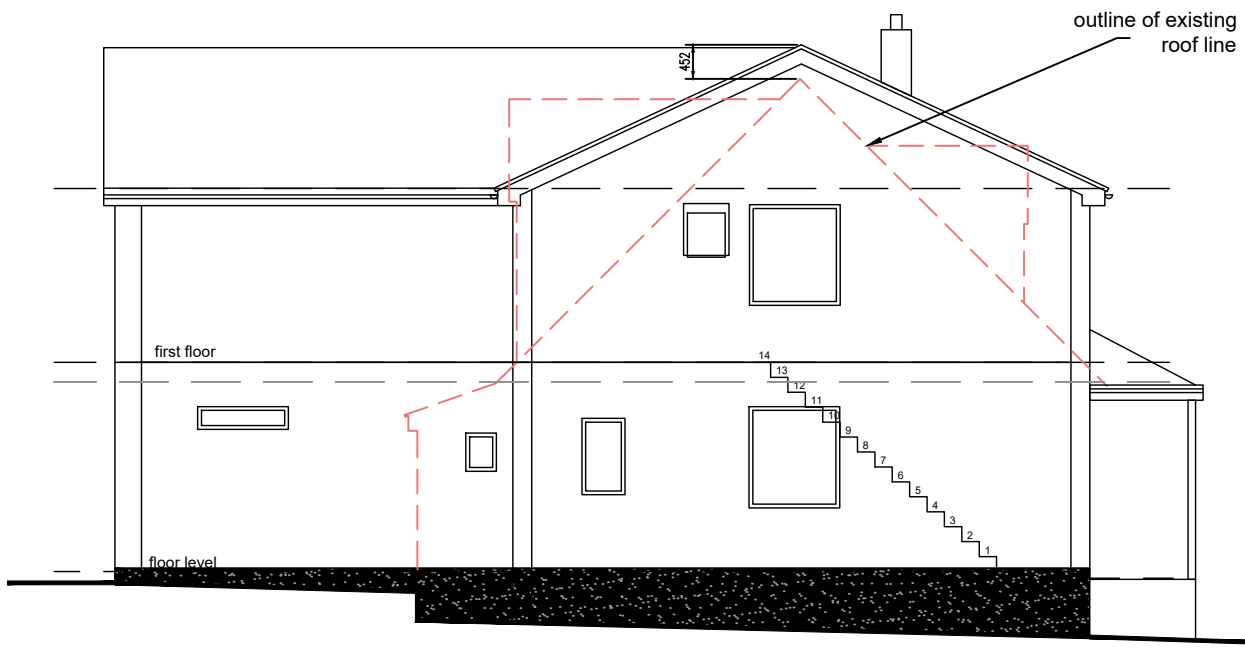

Section

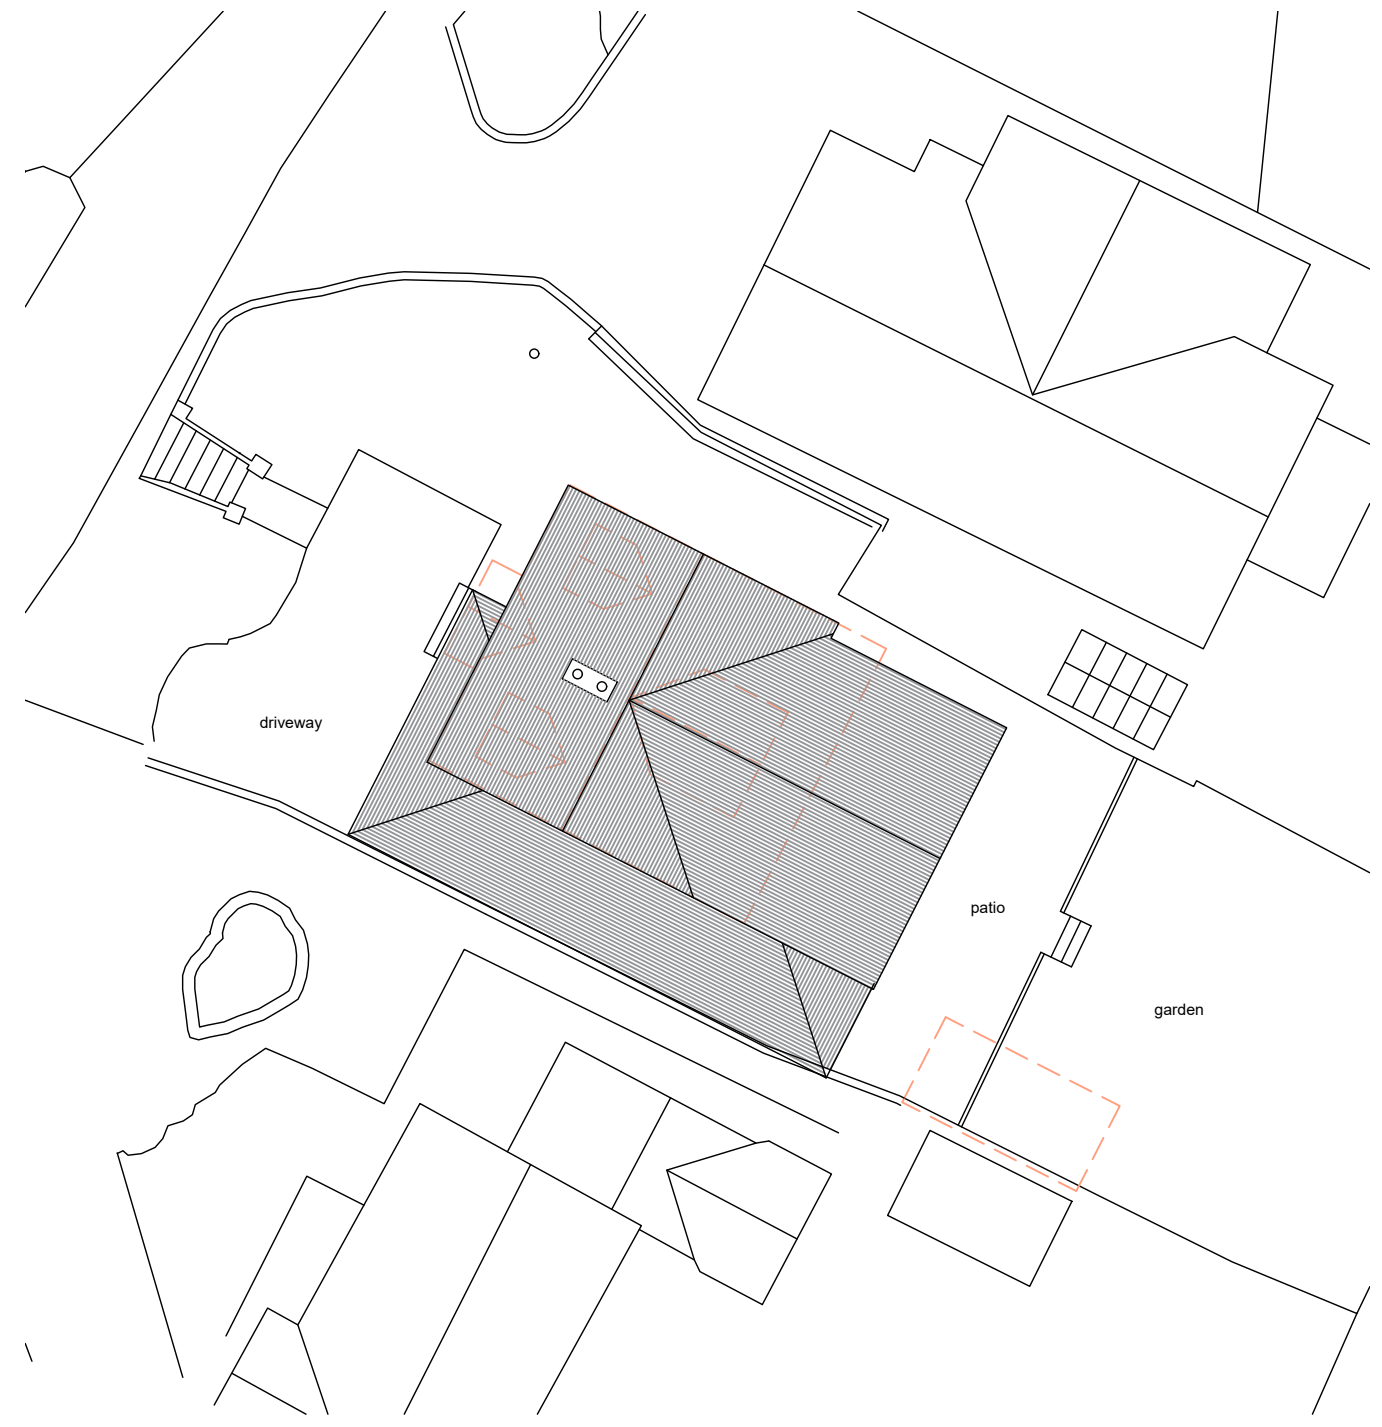

BLOCK PLAN (showing roof)

Scale 1:200

Note: This drawing is for planning permission only and is not to be used for the purposes of construction. Check dimensions on site.

Revision: -

Date:

Proposal: Extension

At: Old Orchard, Uplyme

For: Mr & Mrs Wallis

Title: Section & Proposed site

Scale: 1:100/200 @ A3
Date: 20/12/23
Drawing No: C2332.06

 **SEB COPE DESIGN**
info@sebcope.co.uk
01297 647448