


Planning

CLIENT
Krowji
ADDRESS
West Park
Redruth
Cornwall
TR15 3GE

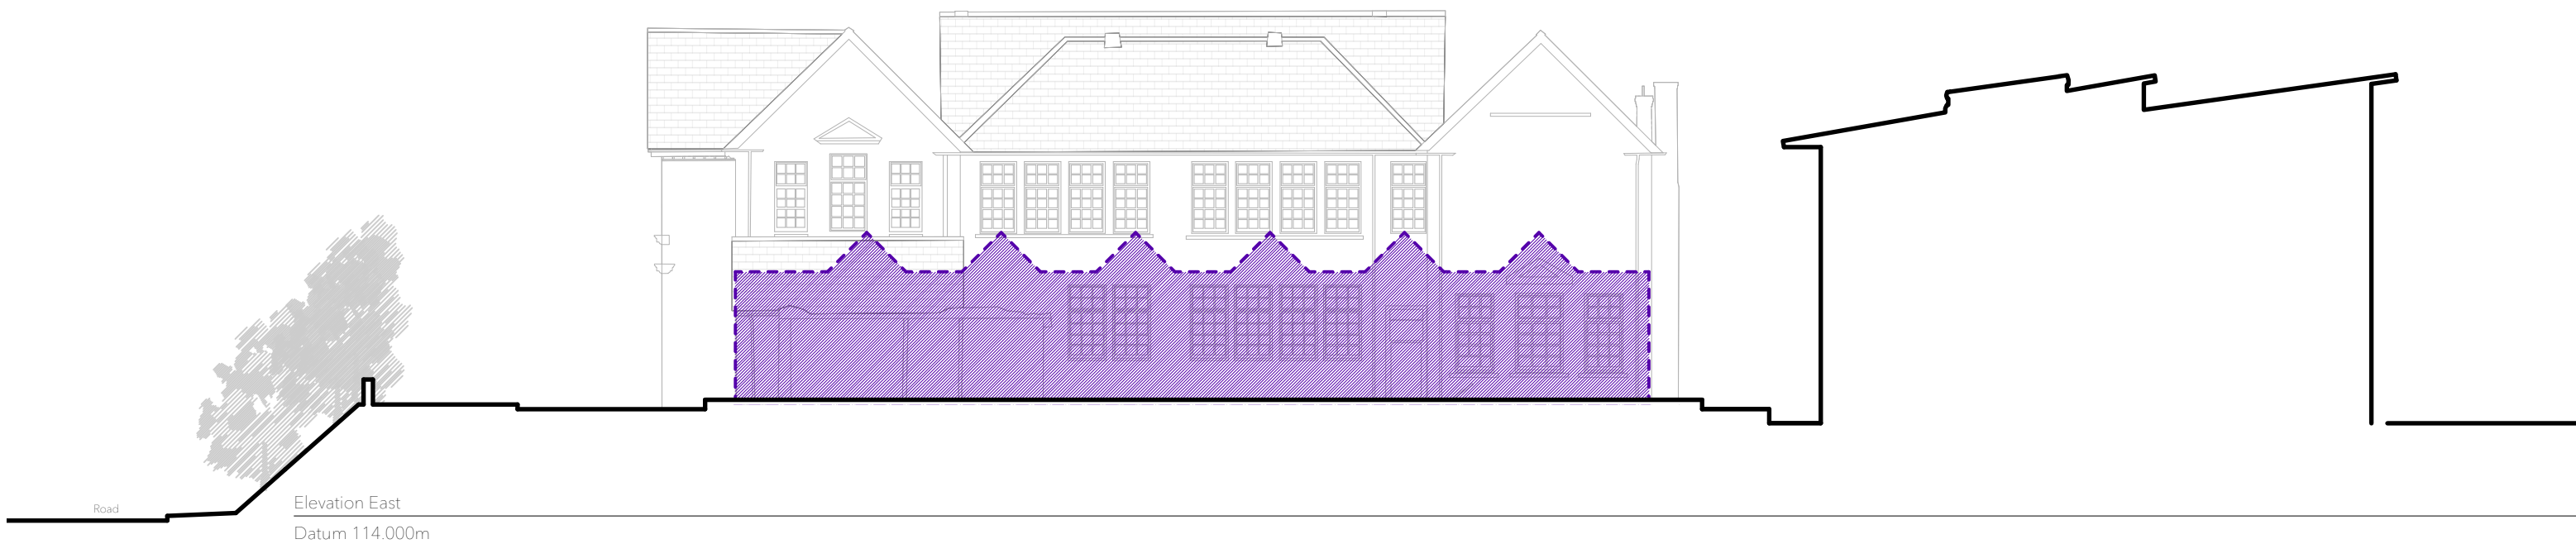

REV.	DATE	NOTES

EX elevation east

PROJECT	STAGE	DRAWING	REV	DRAWN
726	PL	- 09		NN
SCALE	SIZE	CREATION		
1:200	@ A3 L	DEC 2023		



THIS DRAWING IS COPYRIGHT © OF ARTEL31 LIMITED
REPRODUCTION IS ONLY TO TAKE PLACE WITH PRIOR WRITTEN AUTHORITY
ALL DIMENSIONS TO BE CONFIRMED ON SITE BEFORE ANY WORK COMMENCES
ANY DISCREPANCIES FOUND IN DRAWINGS OR OTHER DOCUMENTATION MUST
BE BROUGHT TO THE ATTENTION OF THE ARCHITECT BEFORE PROCEEDING