


**Planning**

CLIENT  
Krowji  
ADDRESS  
West Park  
Redruth  
Cornwall  
TR15 3GE



REV. DATE NOTES

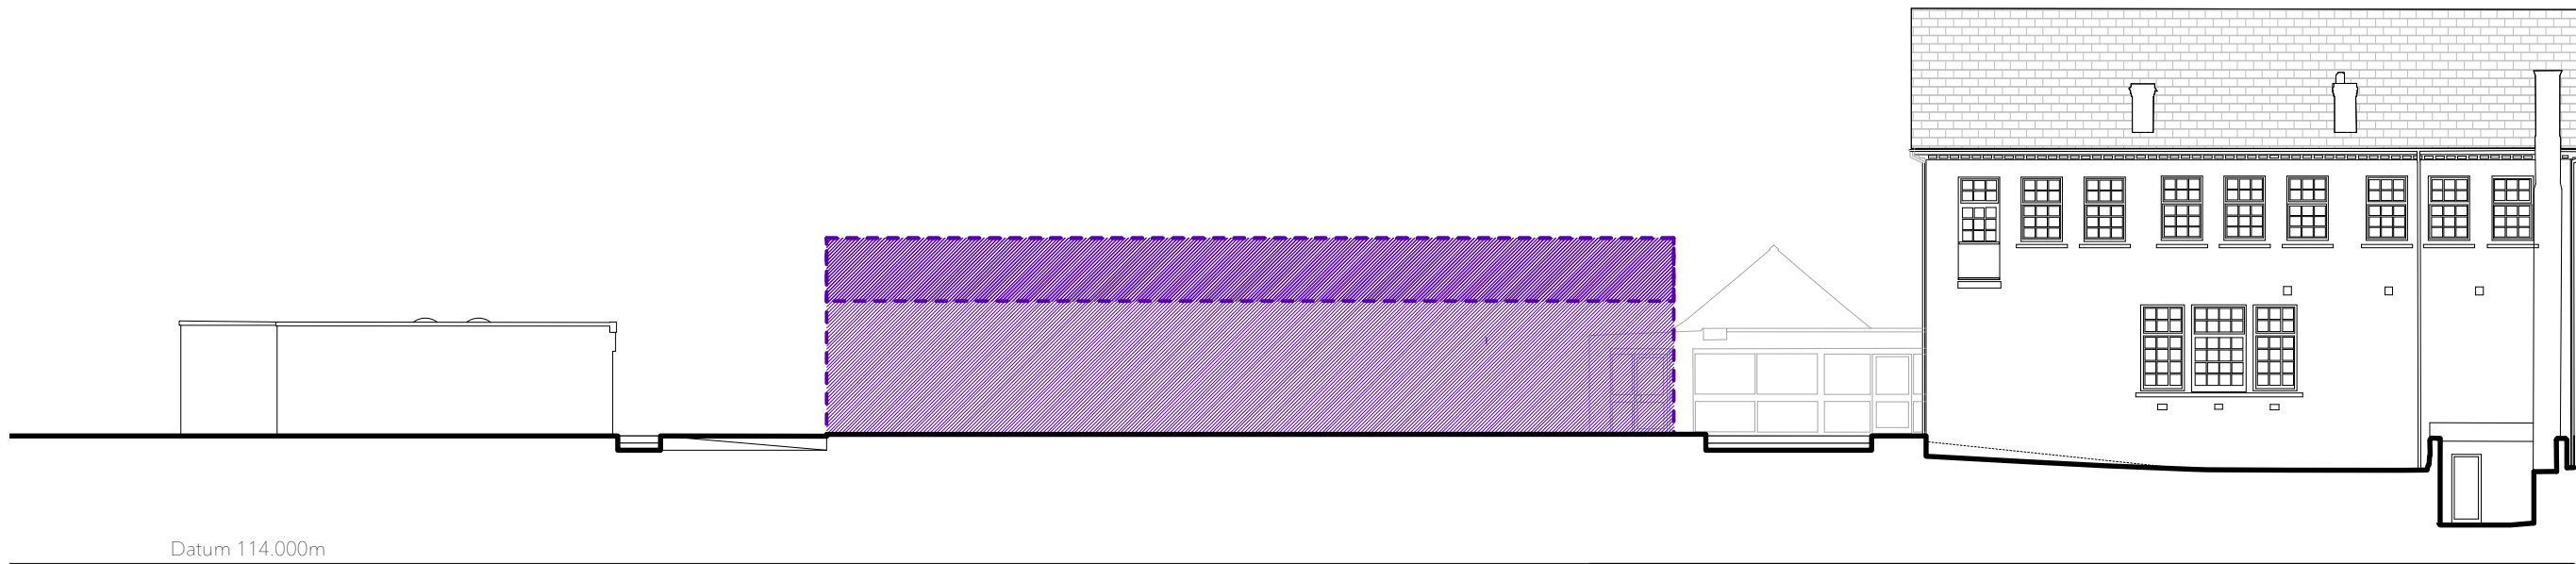

**EX elevation north**

PROJECT	STAGE	DRAWING	REV	DRAWN
726	PL	- 08		NN
SCALE	SIZE	CREATION		
1:200	@ A3 L	DEC 2023		



THIS DRAWING IS COPYRIGHT © OF ARTEL31 LIMITED  
REPRODUCTION IS ONLY TO TAKE PLACE WITH PRIOR WRITTEN AUTHORITY  
ALL DIMENSIONS TO BE CONFIRMED ON SITE BEFORE ANY WORK COMMENCES  
ANY DISCREPANCIES FOUND IN DRAWINGS OR OTHER DOCUMENTATION MUST  
BE BROUGHT TO THE ATTENTION OF THE ARCHITECT BEFORE PROCEEDING