


Planning

CLIENT
Krowji
ADDRESS
West Park
Redruth
Cornwall
TR15 3GE

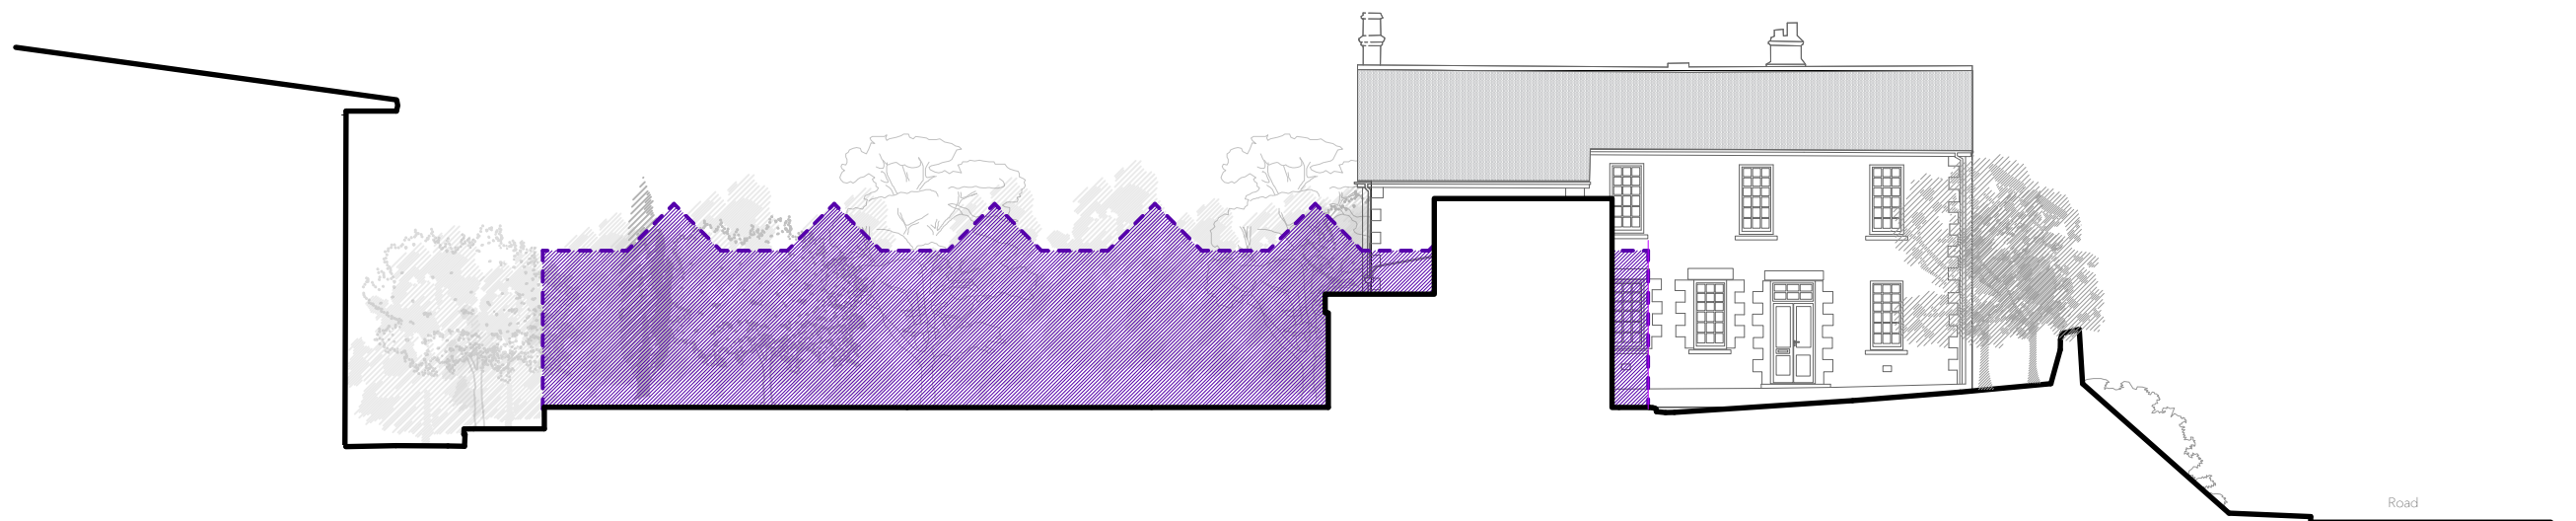

Elevation West
Datum 114.000m

REV DATE NOTES



EX elevation west

PROJECT	STAGE	DRAWING	REV	DRAWN
726	PL	- 07		NN
SCALE	SIZE	CREATION		
1:200	@ A3 L	DEC 2023		

ARTEL 
architects that build
artel31.co.uk · 01249 445656 · 5 Union Road SN15 1HW

THIS DRAWING IS COPYRIGHT © OF ARTEL31 LIMITED
REPRODUCTION IS ONLY TO TAKE PLACE WITH PRIOR WRITTEN AUTHORITY
ALL DIMENSIONS TO BE CONFIRMED ON SITE BEFORE ANY WORK COMMENCES
ANY DISCREPANCIES FOUND IN DRAWINGS OR OTHER DOCUMENTATION MUST
BE BROUGHT TO THE ATTENTION OF THE ARCHITECT BEFORE PROCEEDING