


12 Metre (40 ft) Communal Space Container


Planning

CLIENT
Krowji
ADDRESS
West Park
Redruth
Cornwall
TR15 3GE

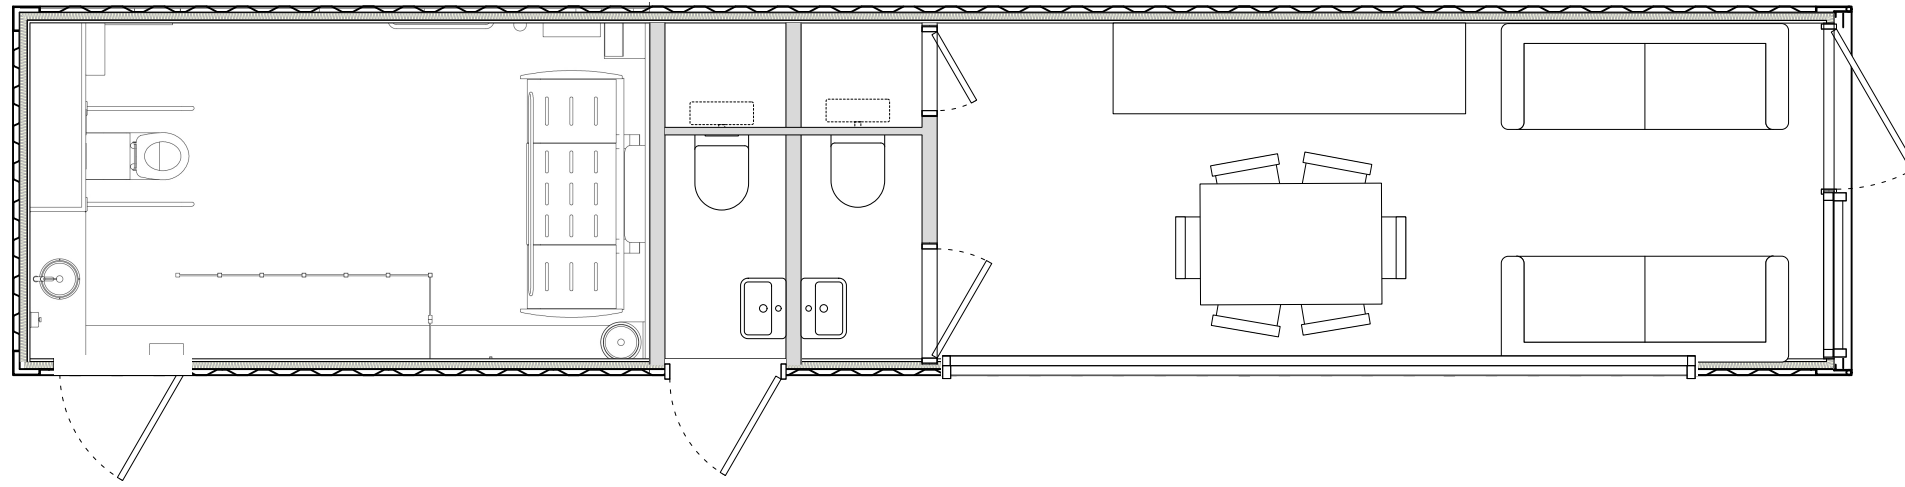

Plan 1:50

The communal unit will house a kitchen and social space with accessible WCs at one end, for use by tenants, with a large opening cut into the side of the container leading to a public accessible WCs for use by visitors and room hirers.

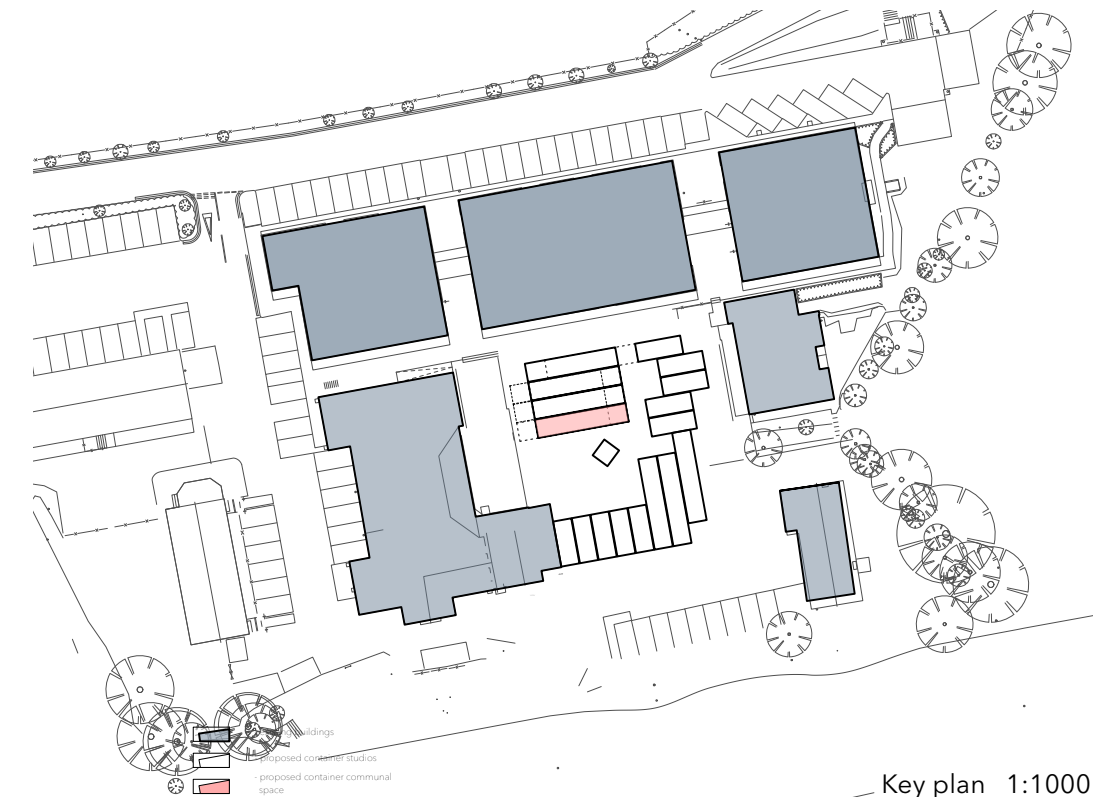

Key plan 1:1000



REV	DATE	NOTES


PR Communal space container

PROJECT	STAGE	DRAWING	REV	DRAWN
726	PL	15		NN
SCALE	SIZE	CREATION		
1:50, 1:100	@ A3 L	DEC 2023		


1:1000




THIS DRAWING IS COPYRIGHT © OF ARTEL 31 LIMITED
REPRODUCTION IS ONLY TO TAKE PLACE WITH PRIOR WRITTEN AUTHORITY
ALL DIMENSIONS TO BE CONFIRMED ON SITE BEFORE ANY WORK COMMENCES
ANY DISCREPANCIES FOUND IN DRAWINGS OR OTHER DOCUMENTATION MUST
BE BROUGHT TO THE ATTENTION OF THE ARCHITECT BEFORE PROCEEDING

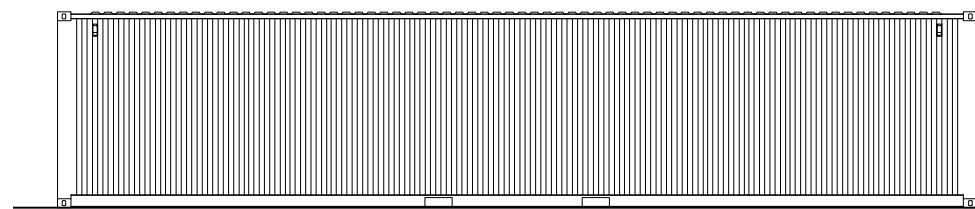


Side Elevation 1:100

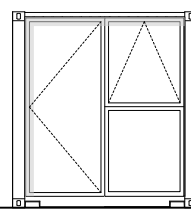


Front Elevation 1:100

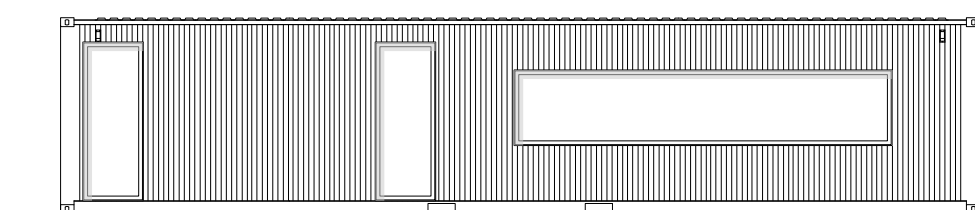

Side Elevation 1:100

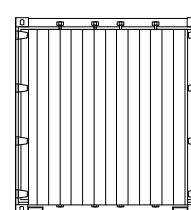

Back Elevation 1:100

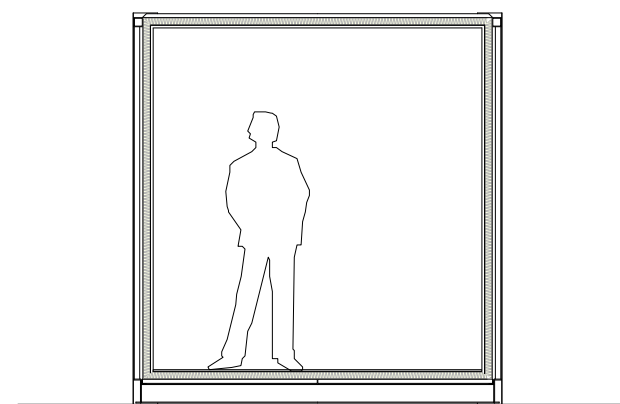

Section 1:50

